





Existing Ground Floor Plan  
Scale 1:100@A1

Existing First Floor Plan  
Scale 1:100@A1

Existing Loft Floor Plan  
Scale 1:100@A1

Existing Roof Plan  
Scale 1:100@A1

Proposed Roof Plan  
Scale 1:100@A1

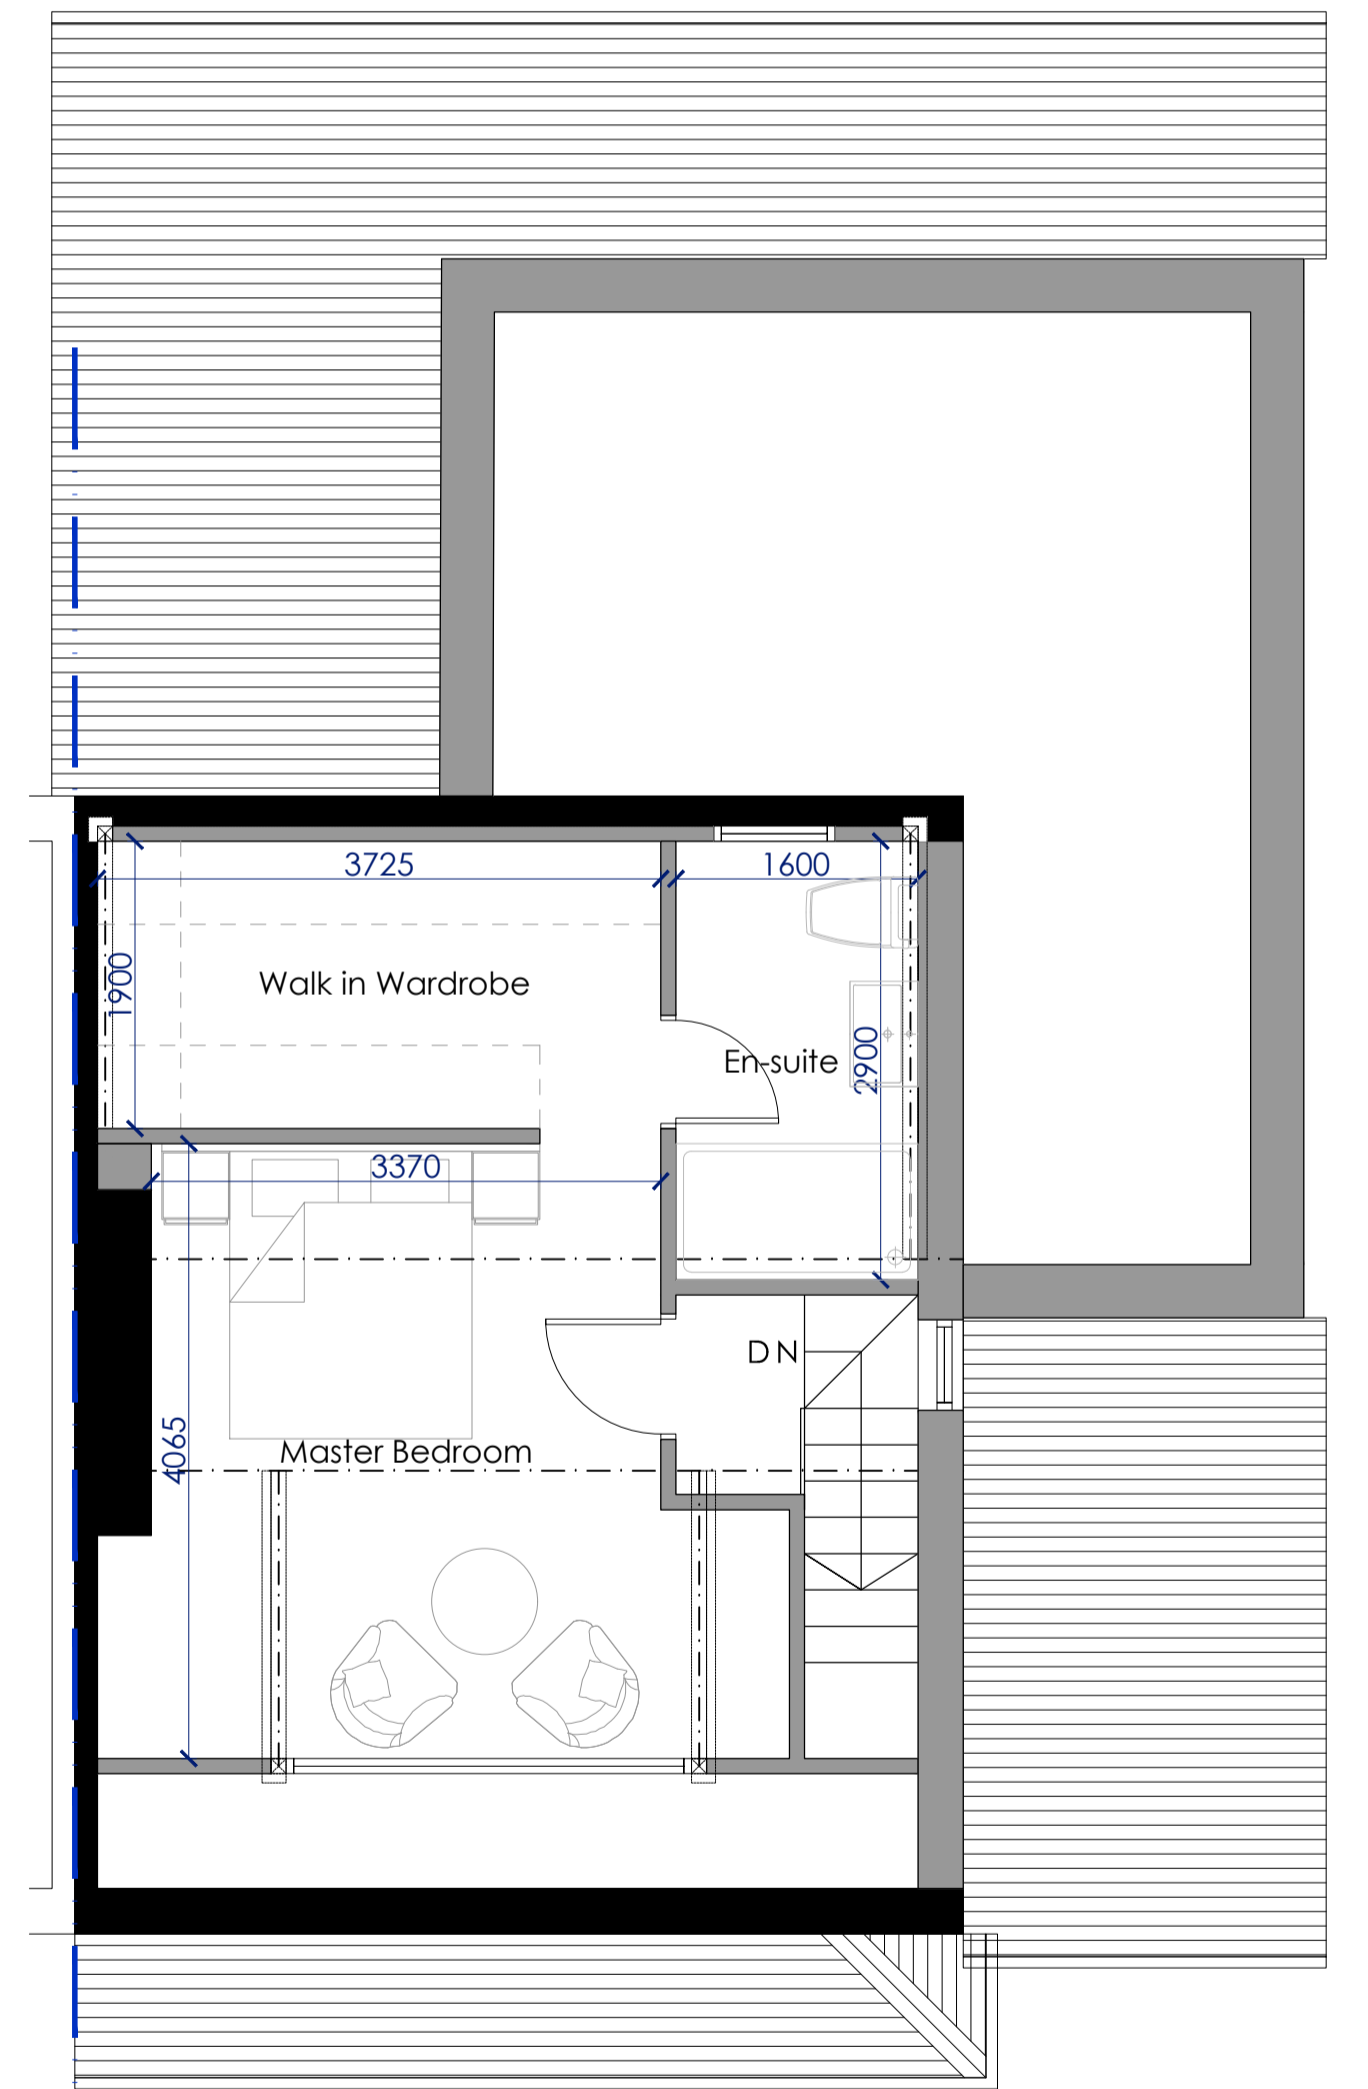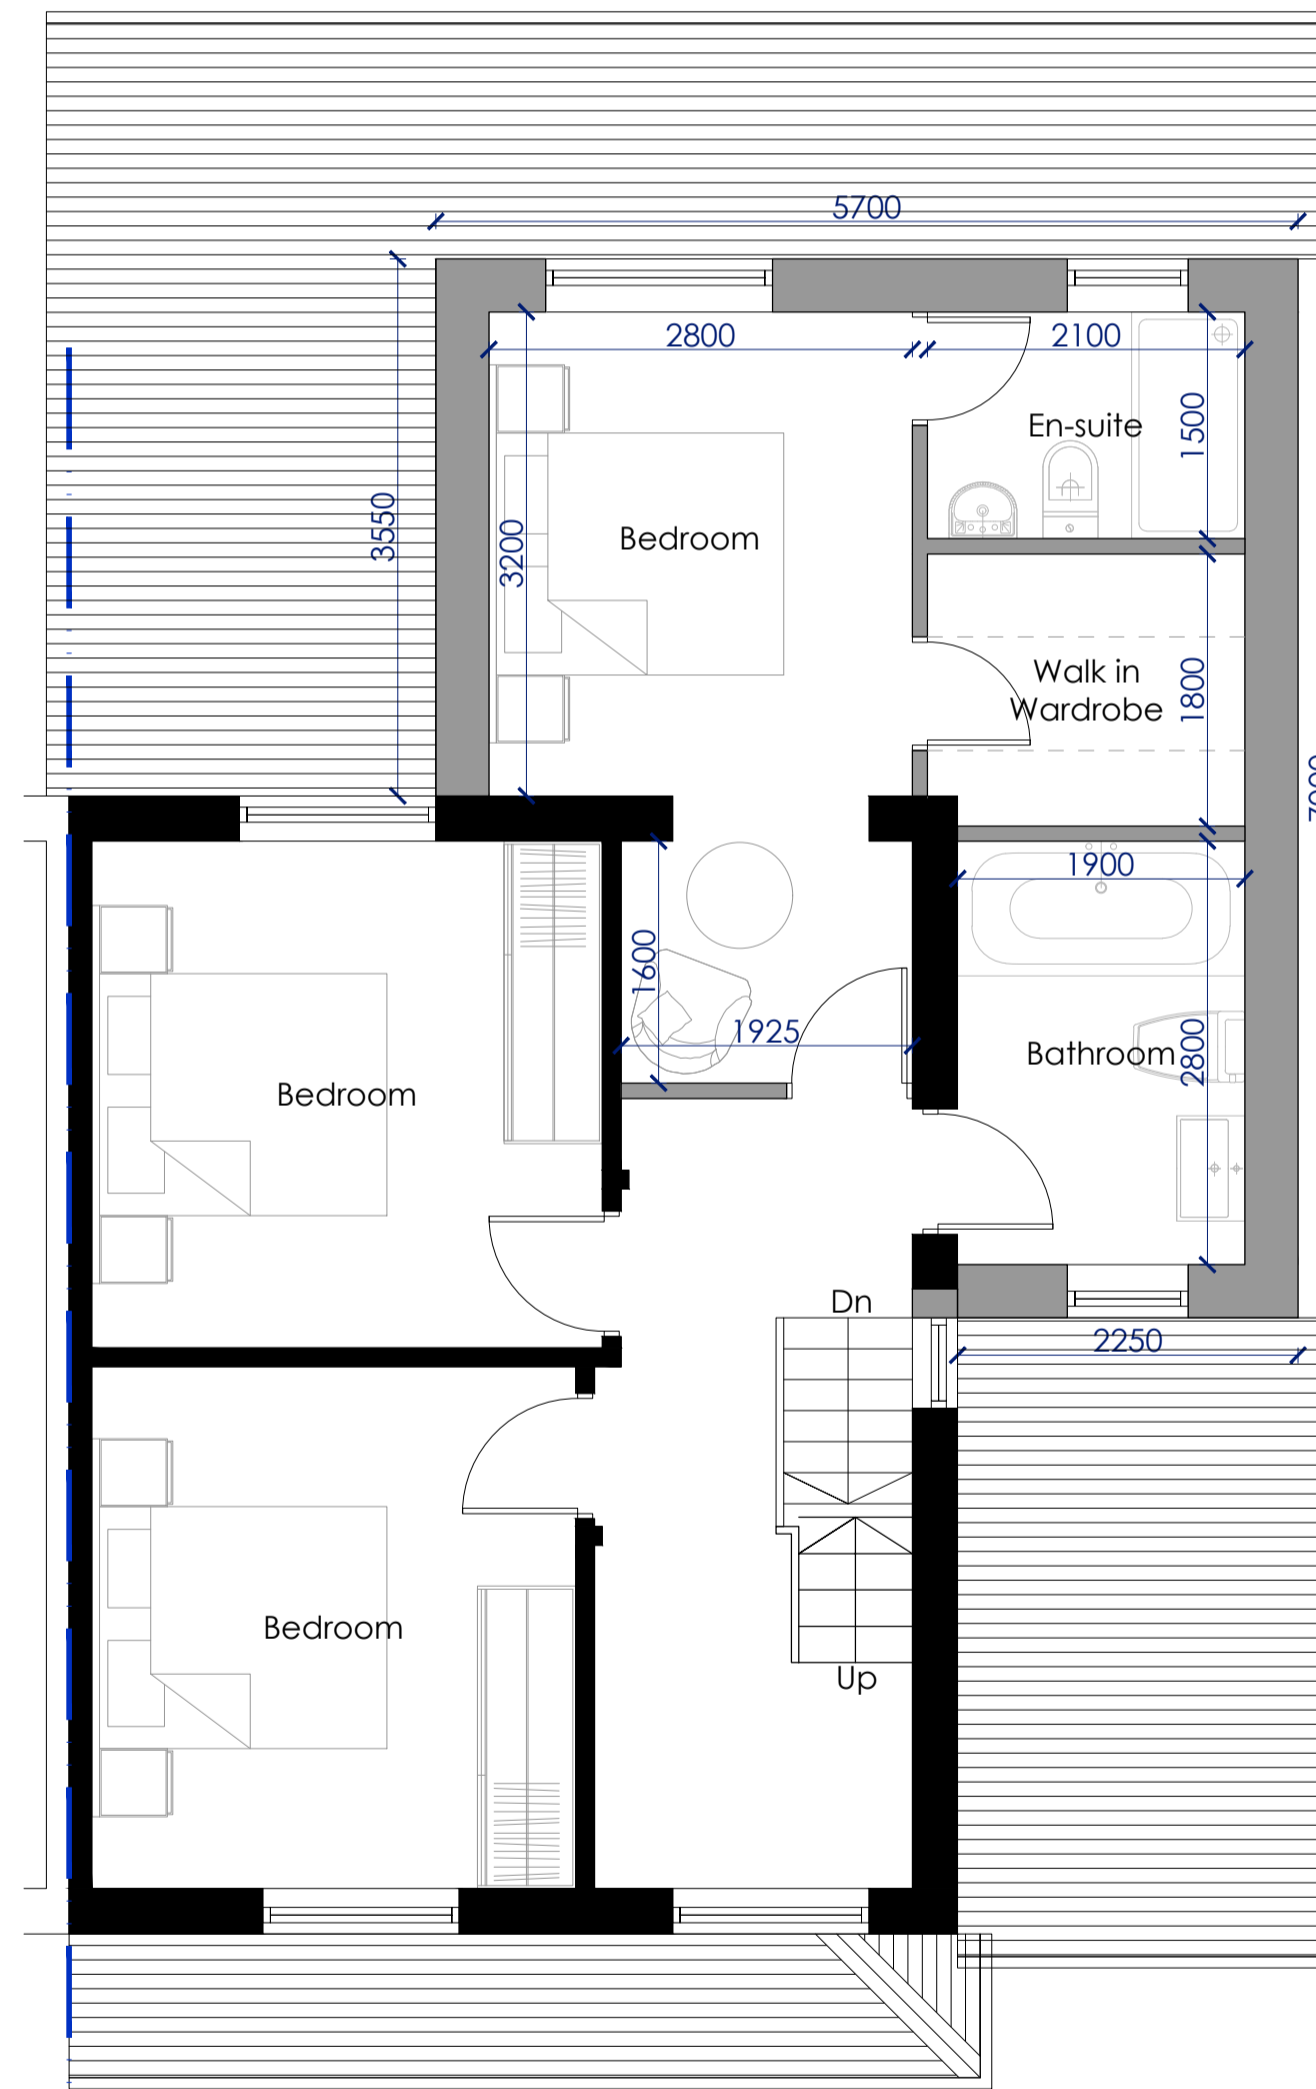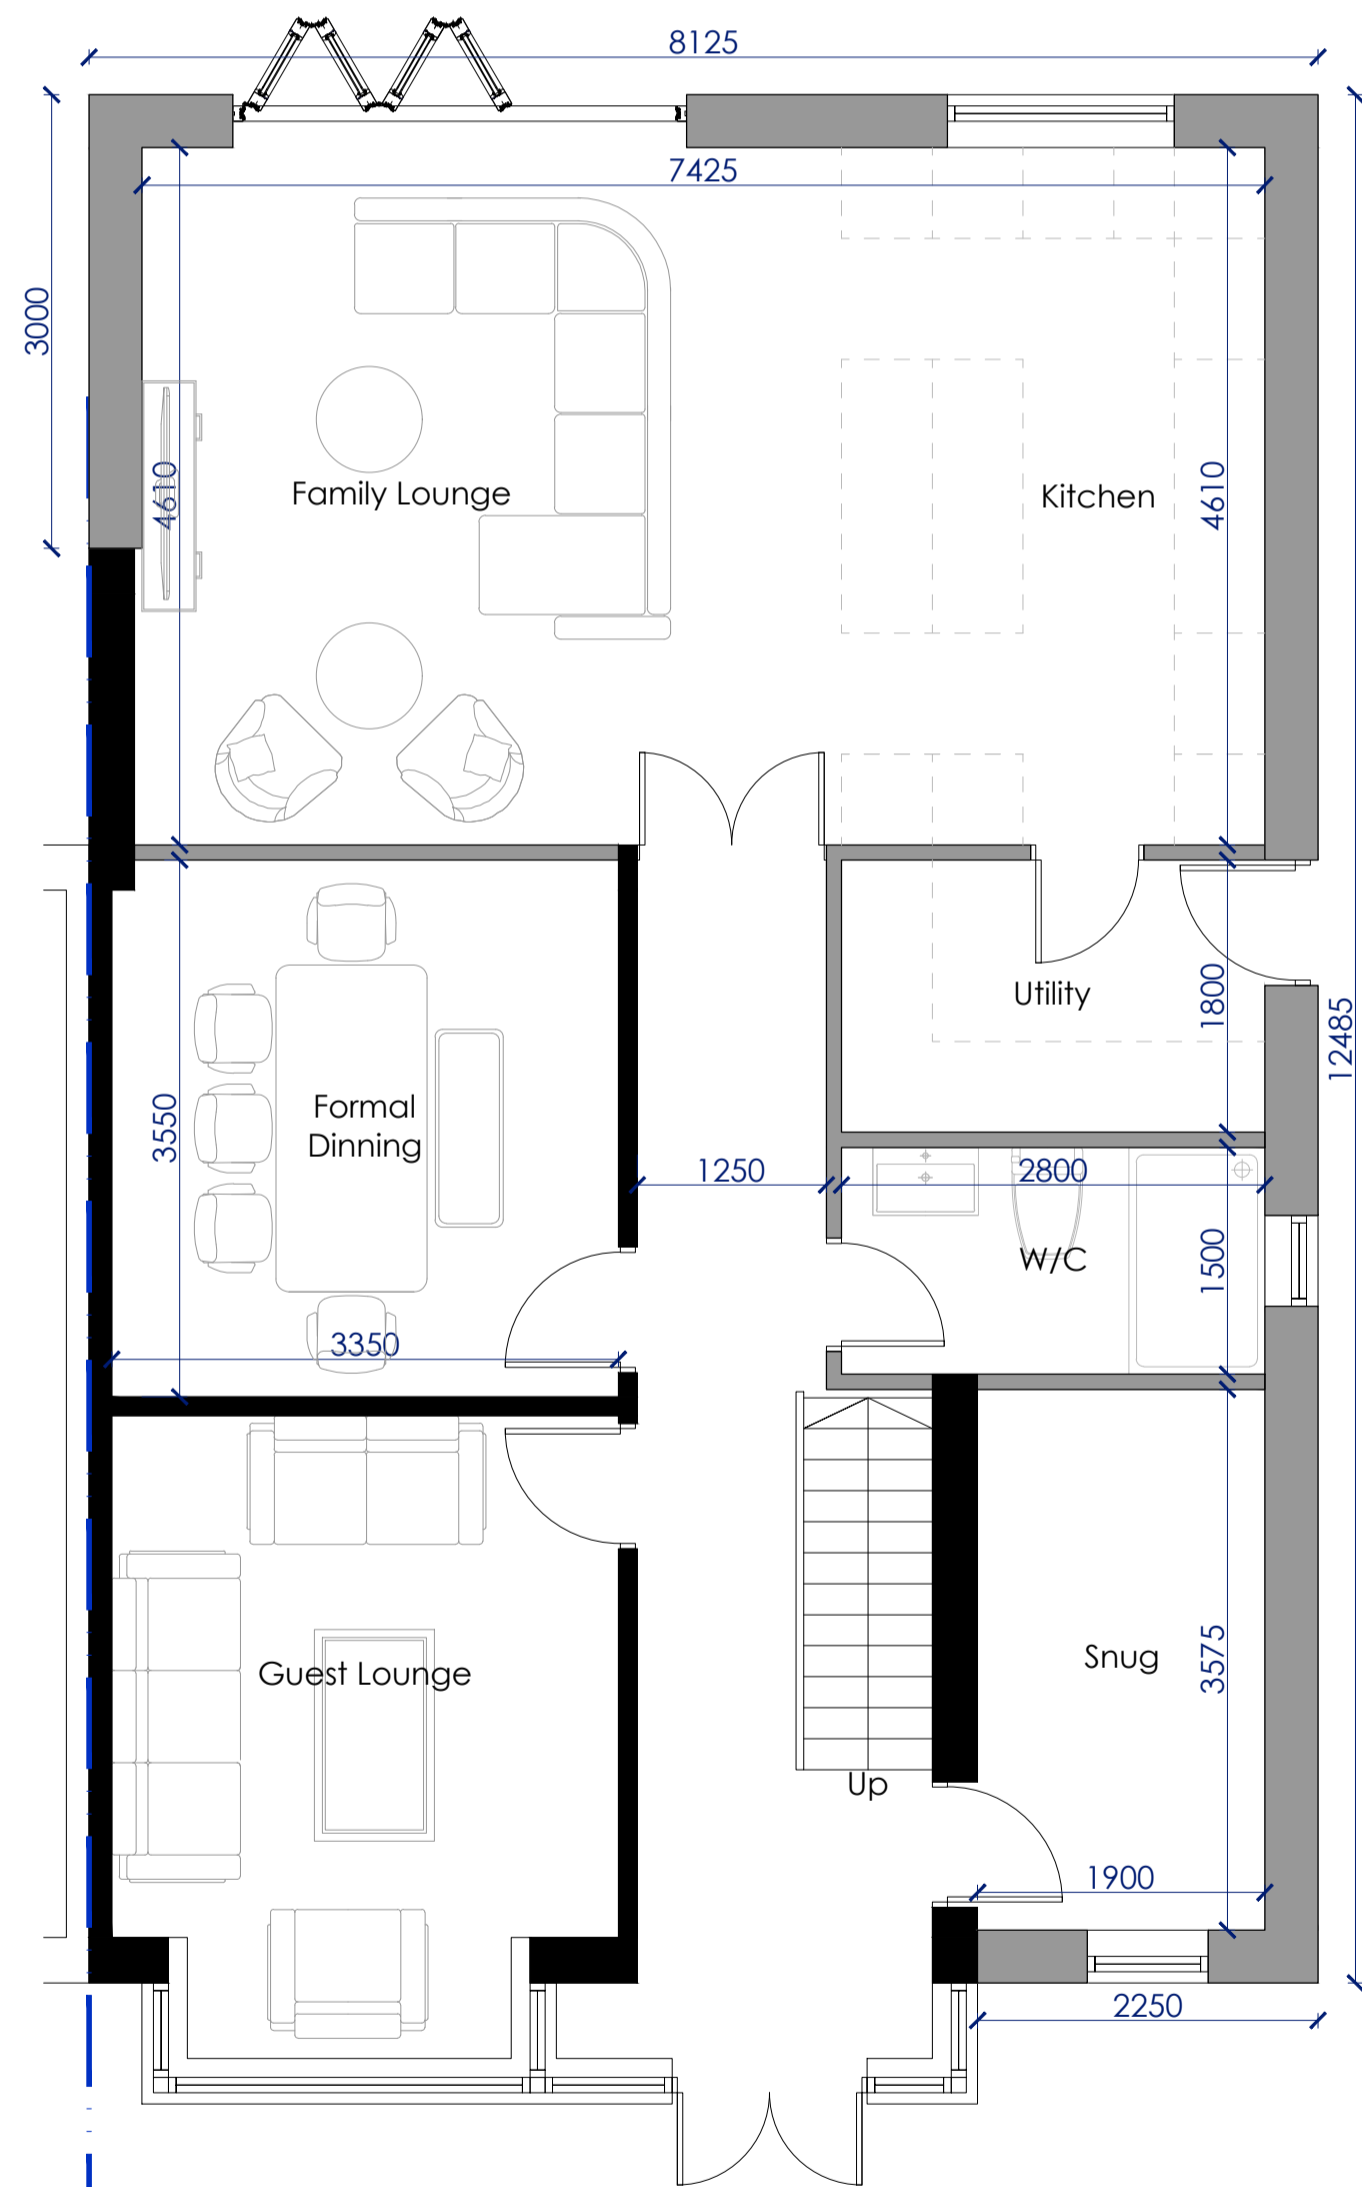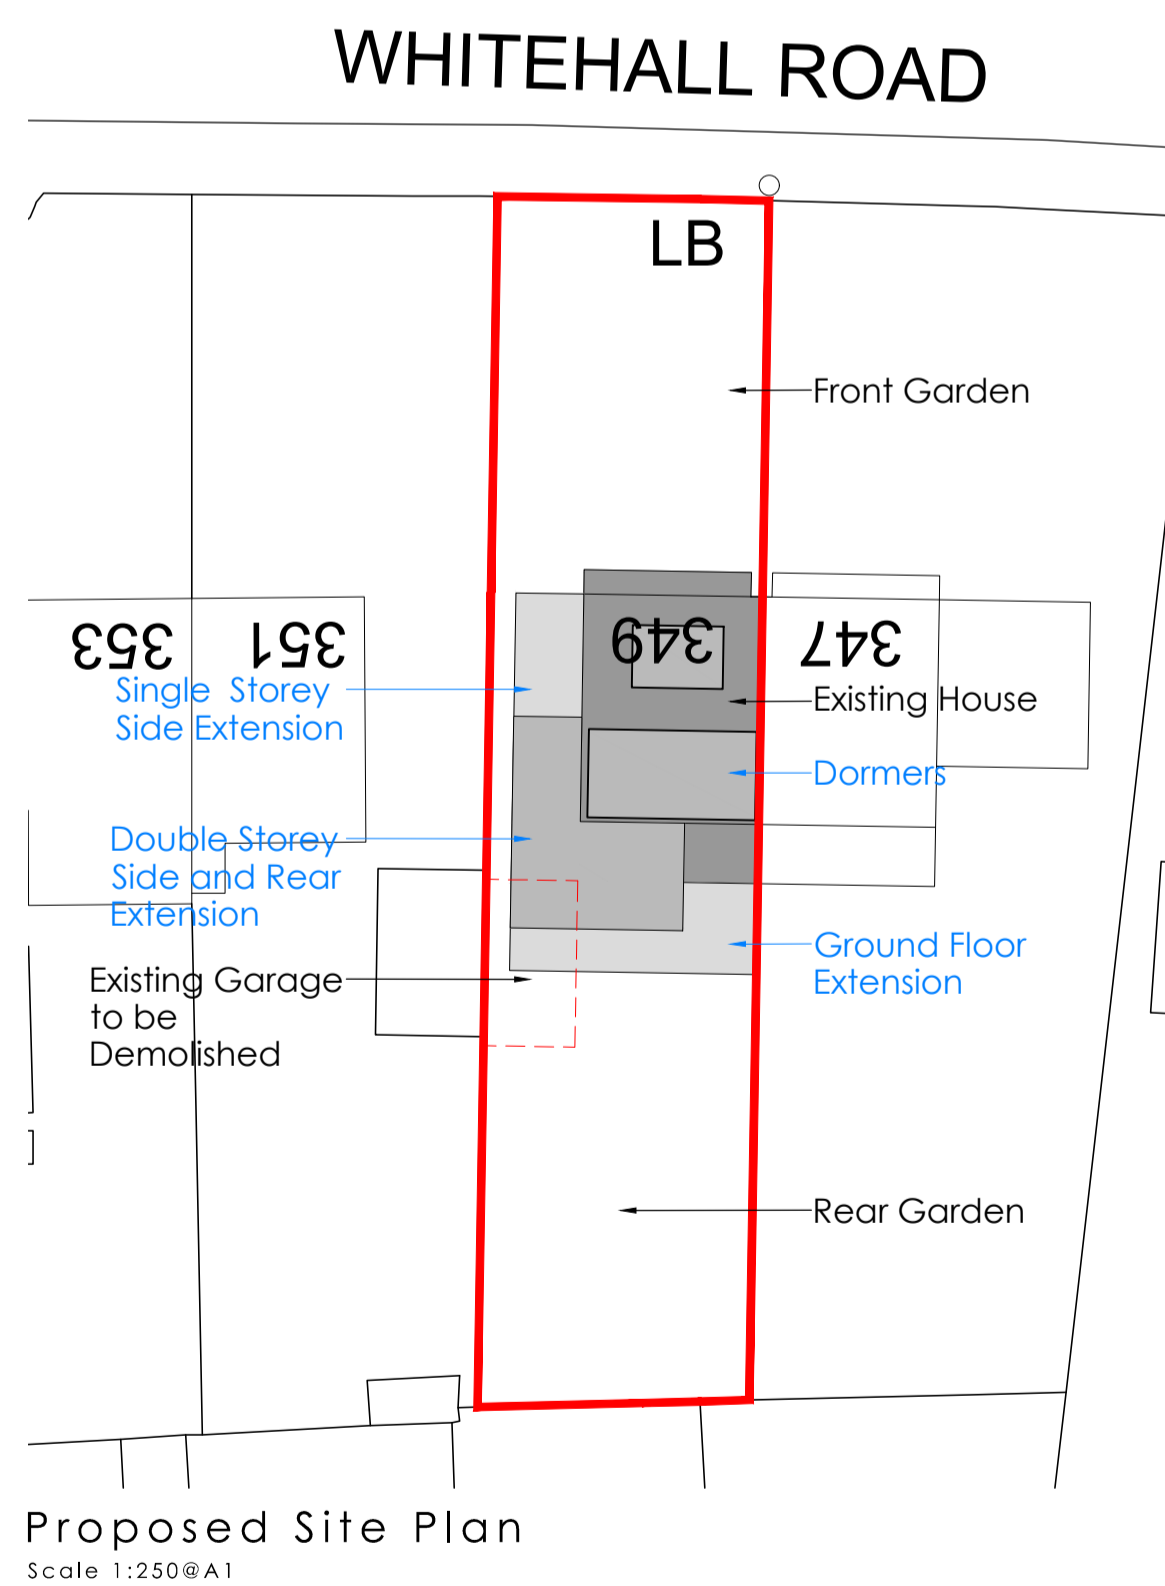

Proposed Ground Floor Plan  
Scale 1:50@A1

Proposed First Floor Plan  
Scale 1:50@A1

Proposed Loft Floor Plan  
Scale 1:50@A1

NOTE: Do not scale drawing. Work to figured dimensions. This drawing has been prepared for planning purposes only and is to be read in conjunction with all other relevant specialist drawings, details and specifications. All works are to be carried out in accordance with the latest edition of the Building Regulations and any amendments, together with all relevant British Standards and codes of practice. All dimensions unless noted otherwise are in millimetres. All dimensions and levels are to be checked by the contractor on site prior to order, fabrication or commencement of work on site. Contractor to check and satisfy himself of the positions of all existing statutory authorities mains services on and around site. All materials and products for items are to be fixed / installed / supplied in strict accordance with the respective manufacturers recommendations. At all stages of work, the contractor will be responsible for and must ensure the overall stability of all buildings, structures and excavations etc. is maintained. During the construction works of existing structures to be adequately protected and normal flow maintained.

Rev - : DD-MM-YYYY : Initial - Issue.  
Drawing Number 26-007 - P - 02

Issue Purpose : Planning Application  
Client N/A  
Project N/A  
Address 349 Whitehall Road, Wyke, Bradford BD12 9DP  
Title Existing and Proposed Plans

Drawn EH  
Date 19-03-2026  
Scale 1:50,100 @ A1  
Stage Identification  
Design - D Sketch Scheme - SK  
Planning - P Construction - C

Faum Architecture  
34 Peckover Street,  
Bradford,  
BD1 5BD  
01274 928259  
www.faumarchitecture.co.uk

