




Existing Front Elevation
Scale 1:100@A1

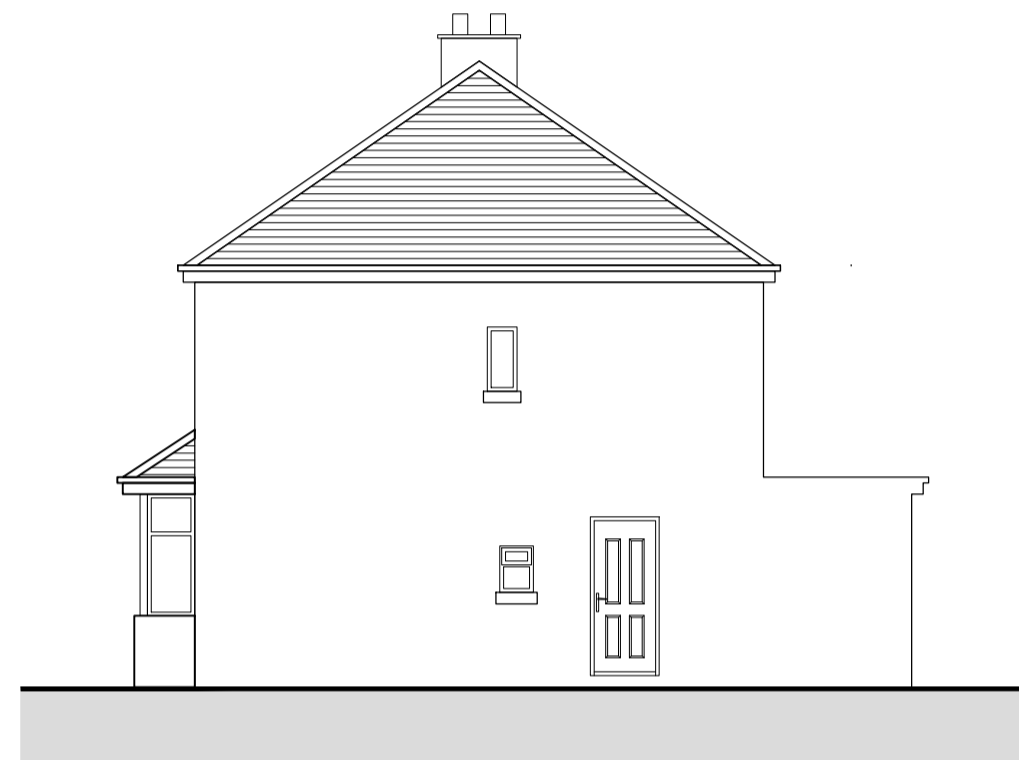

Existing Side Elevation
Scale 1:100@A1

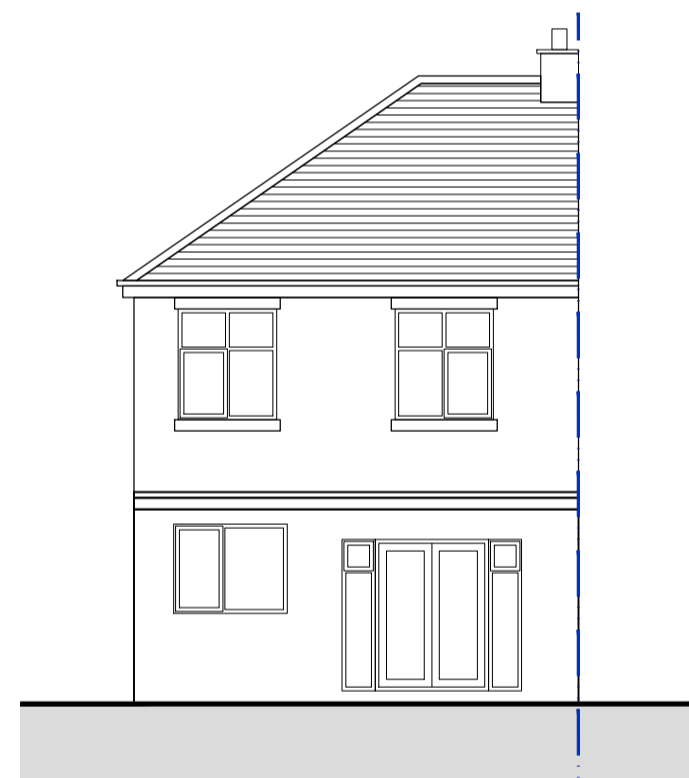


Existing Rear Elevation
Scale 1:100@A1

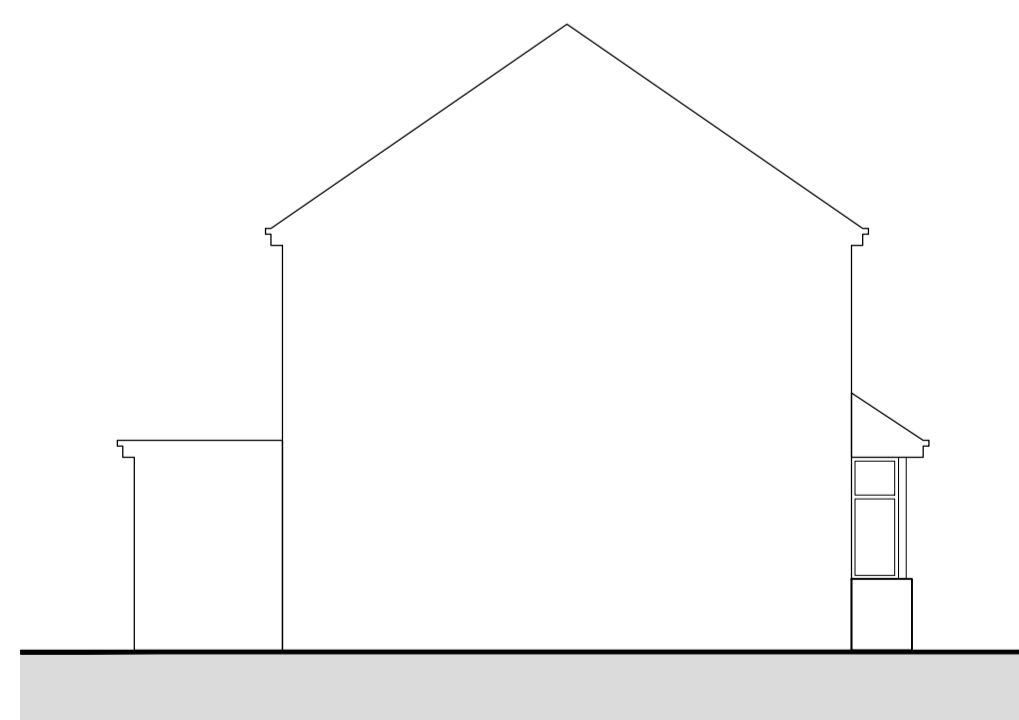


Existing Other Side Elevation
Scale 1:100@A1




Proposed Front Elevation
Scale 1:50@A1

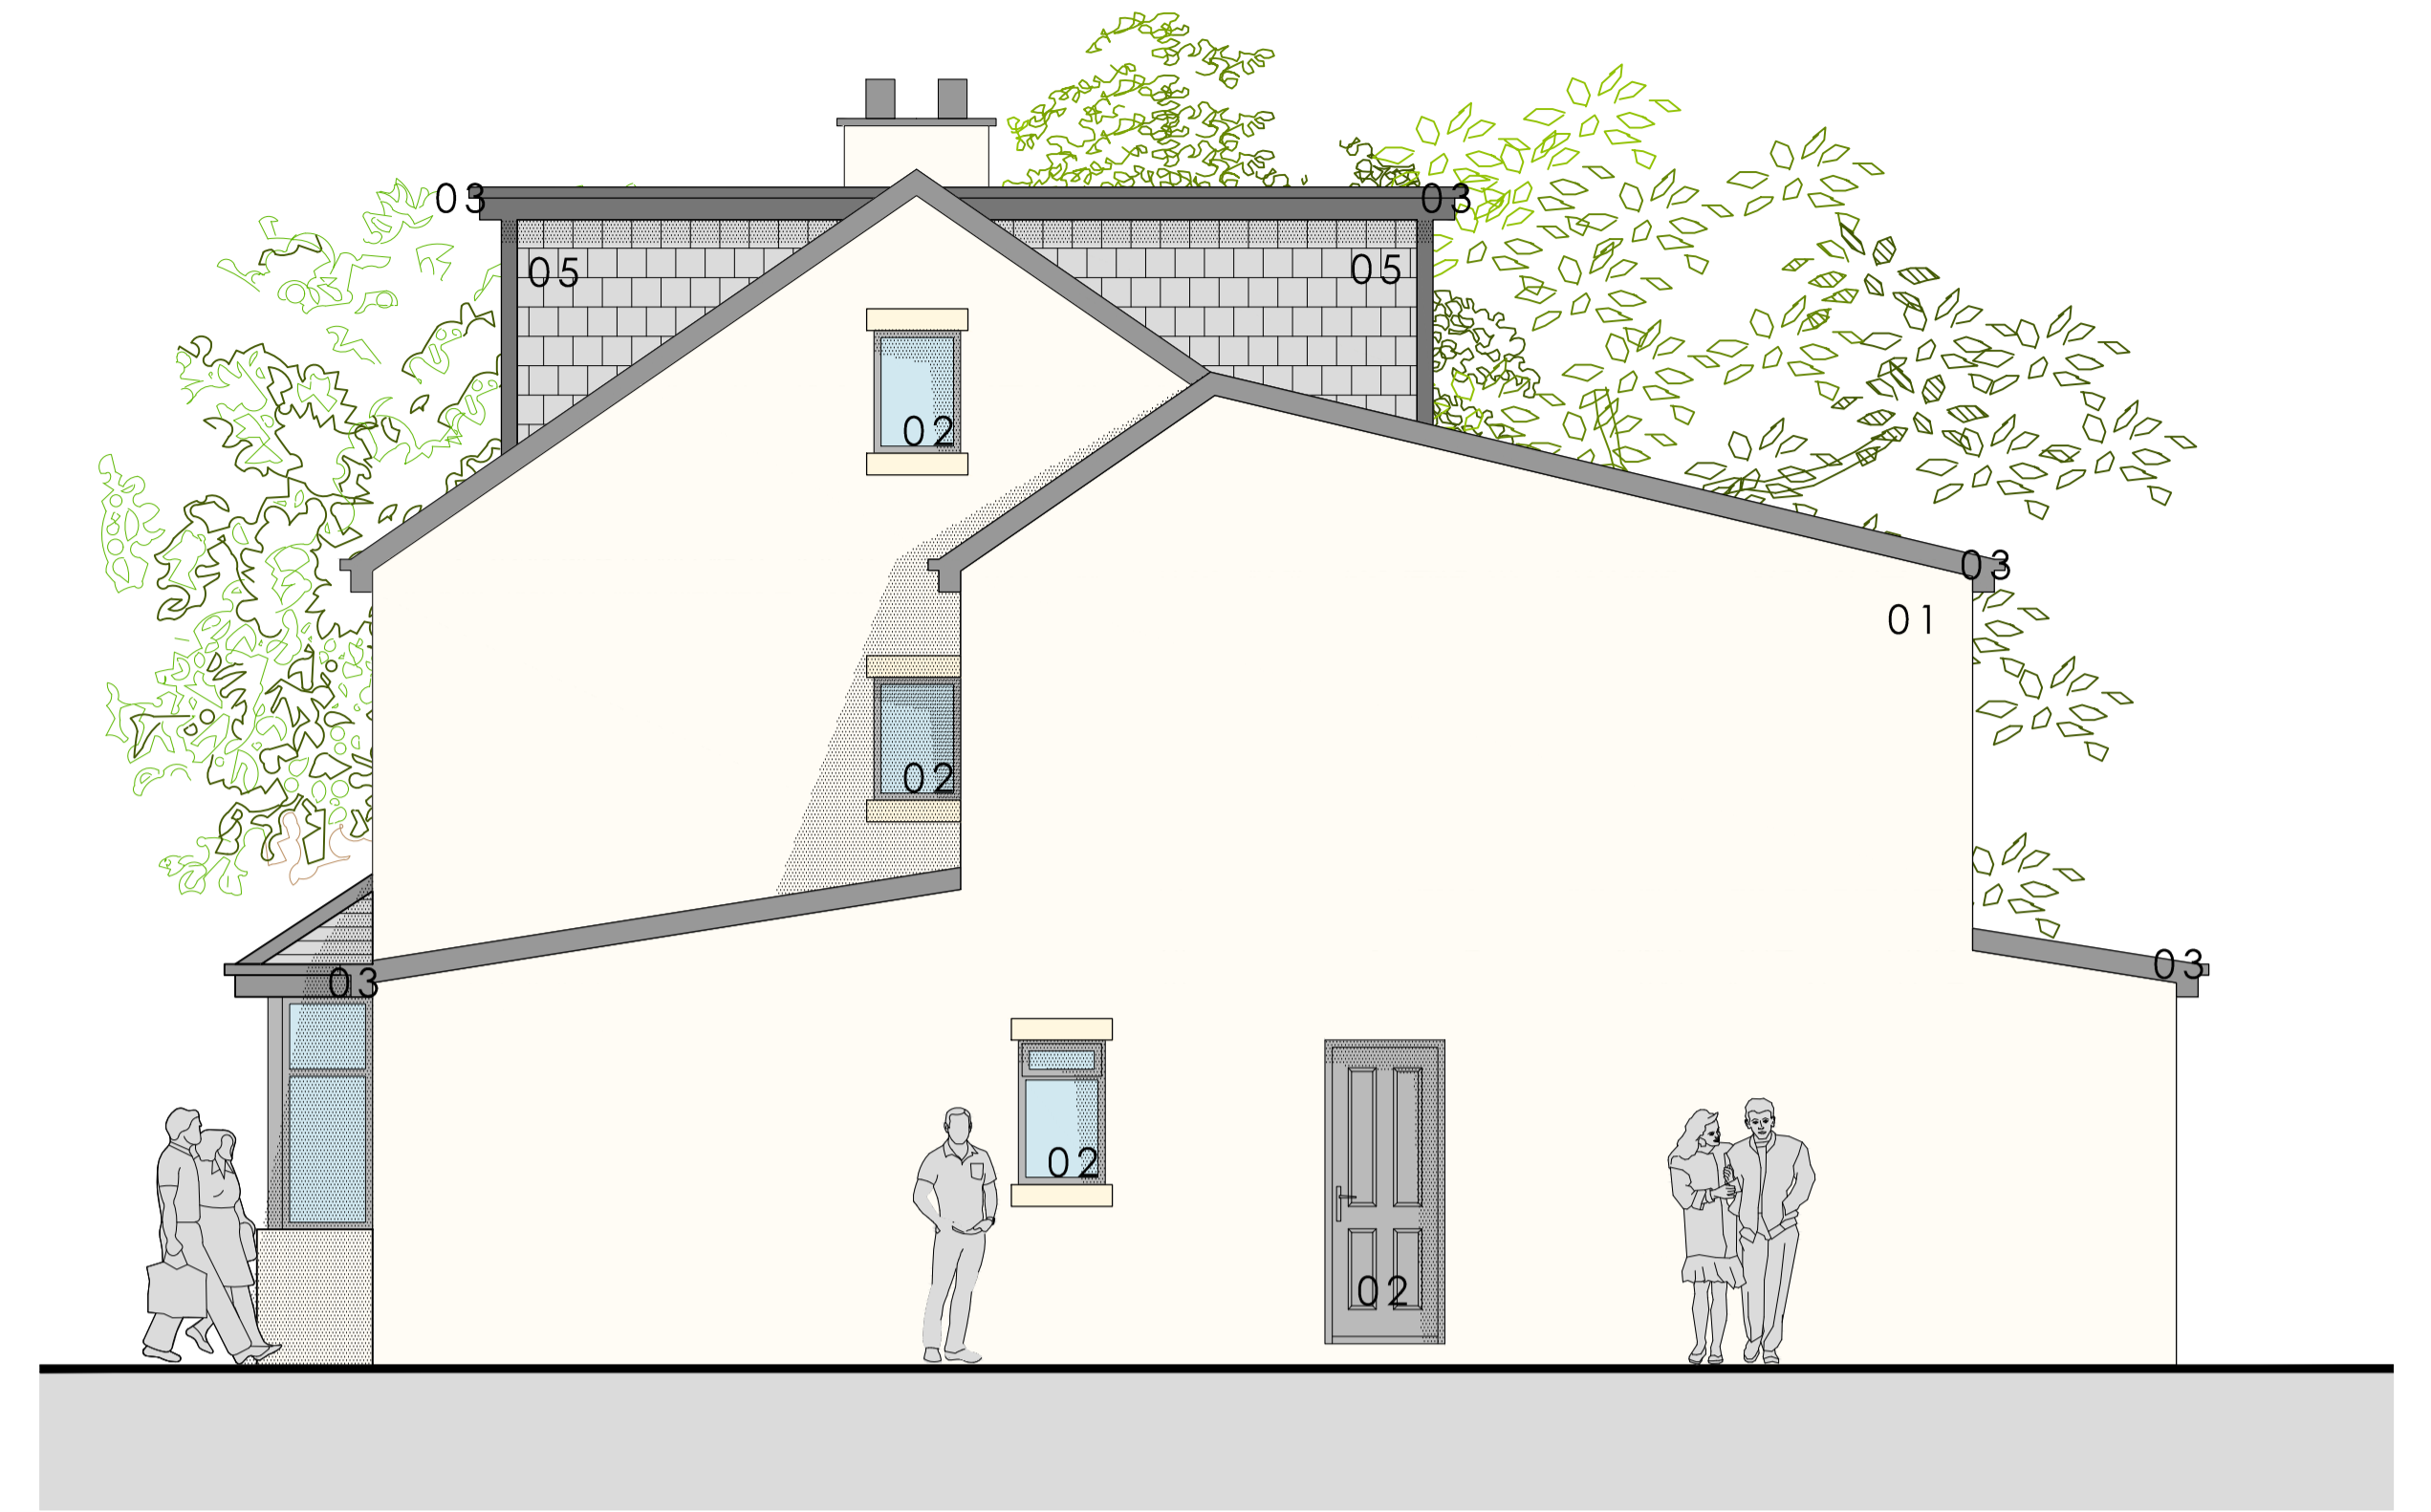

Proposed Side Elevation
Scale 1:50@A1

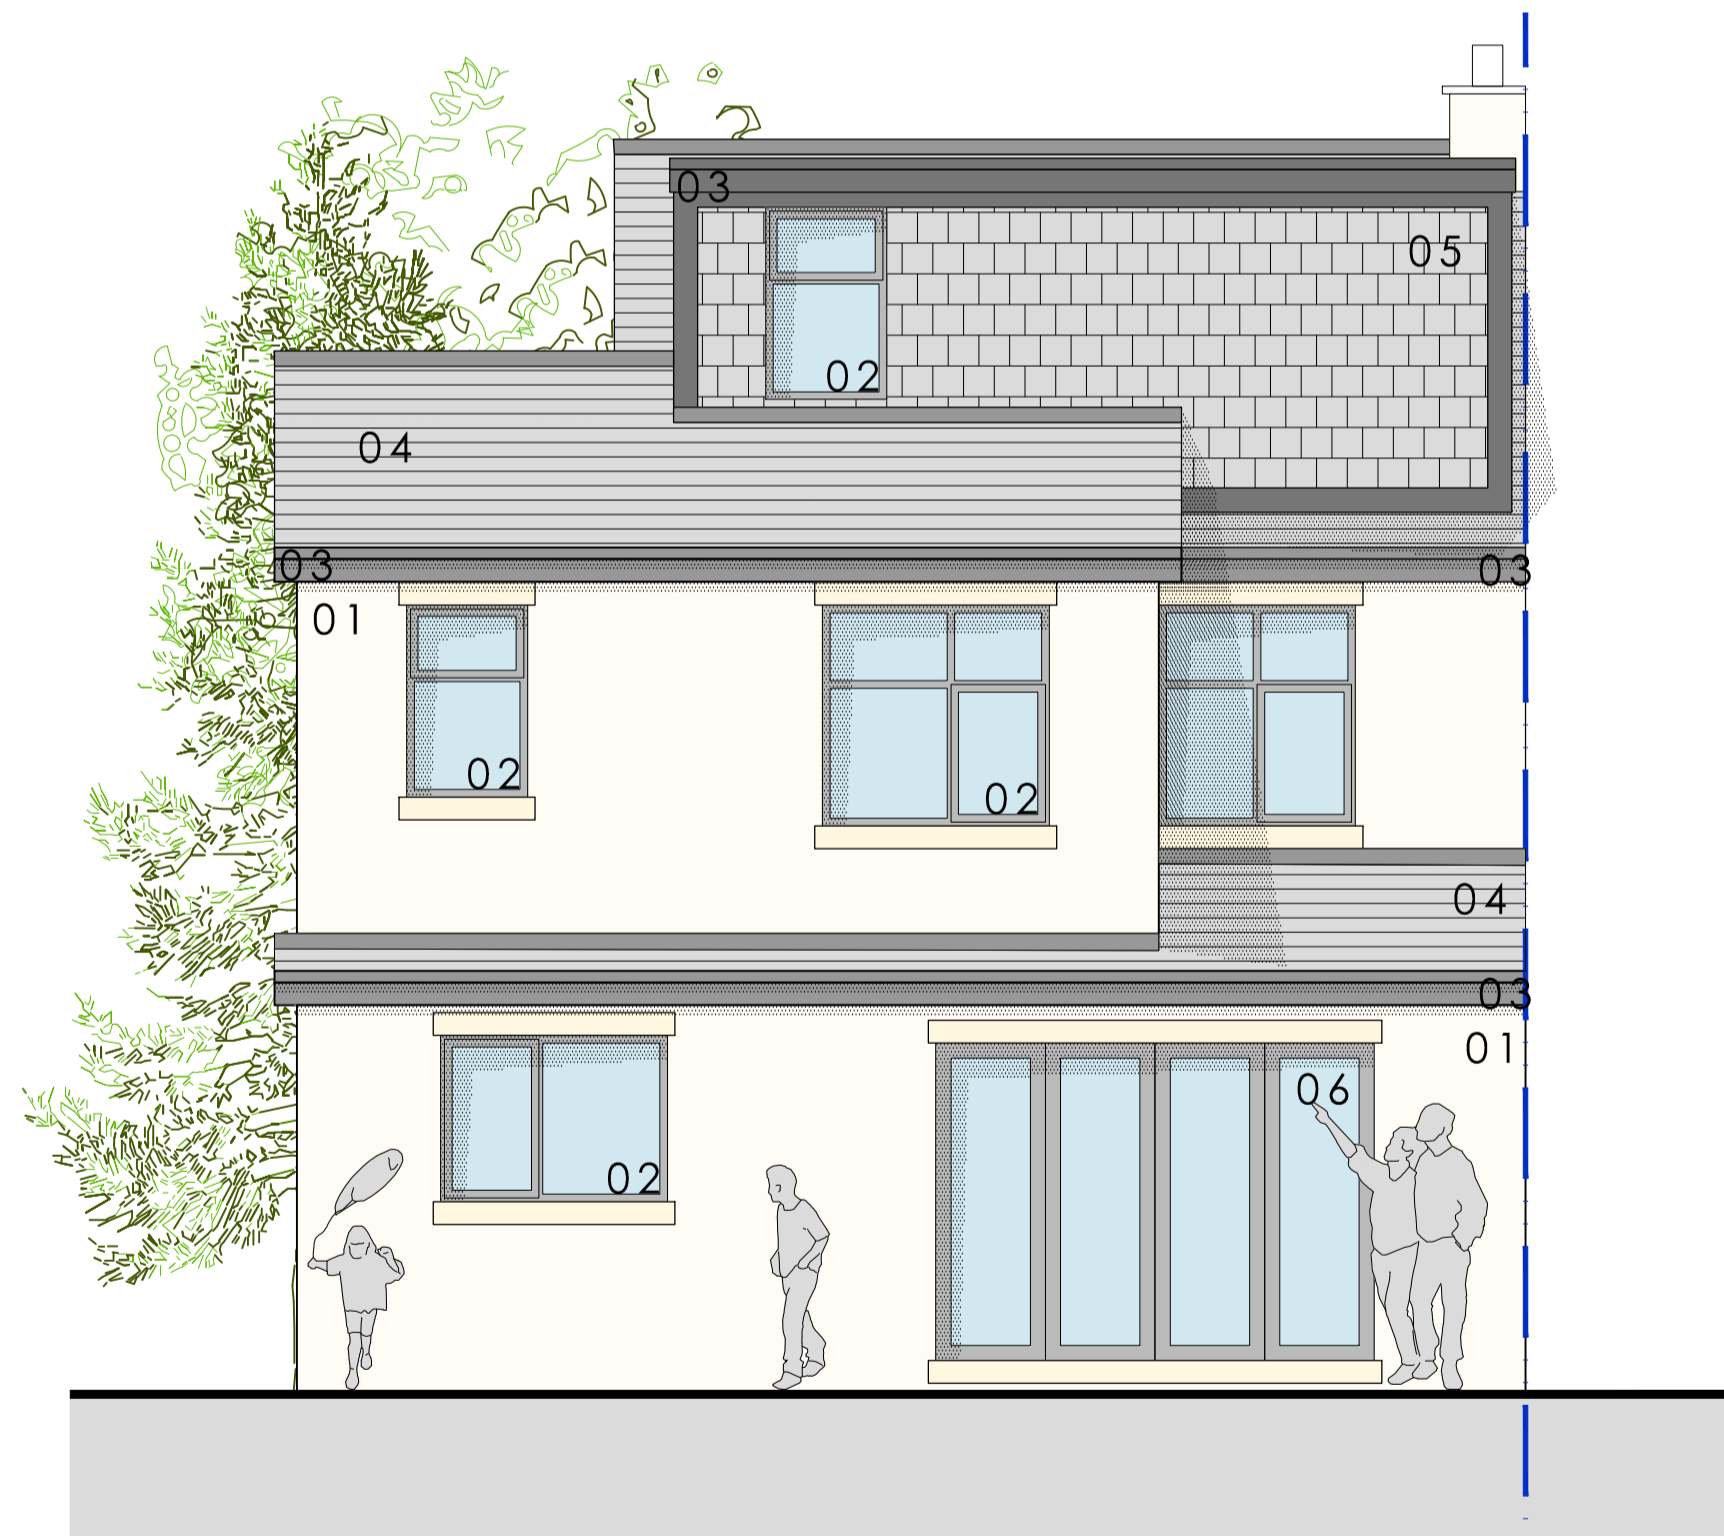

Proposed Rear Elevation
Scale 1:50@A1

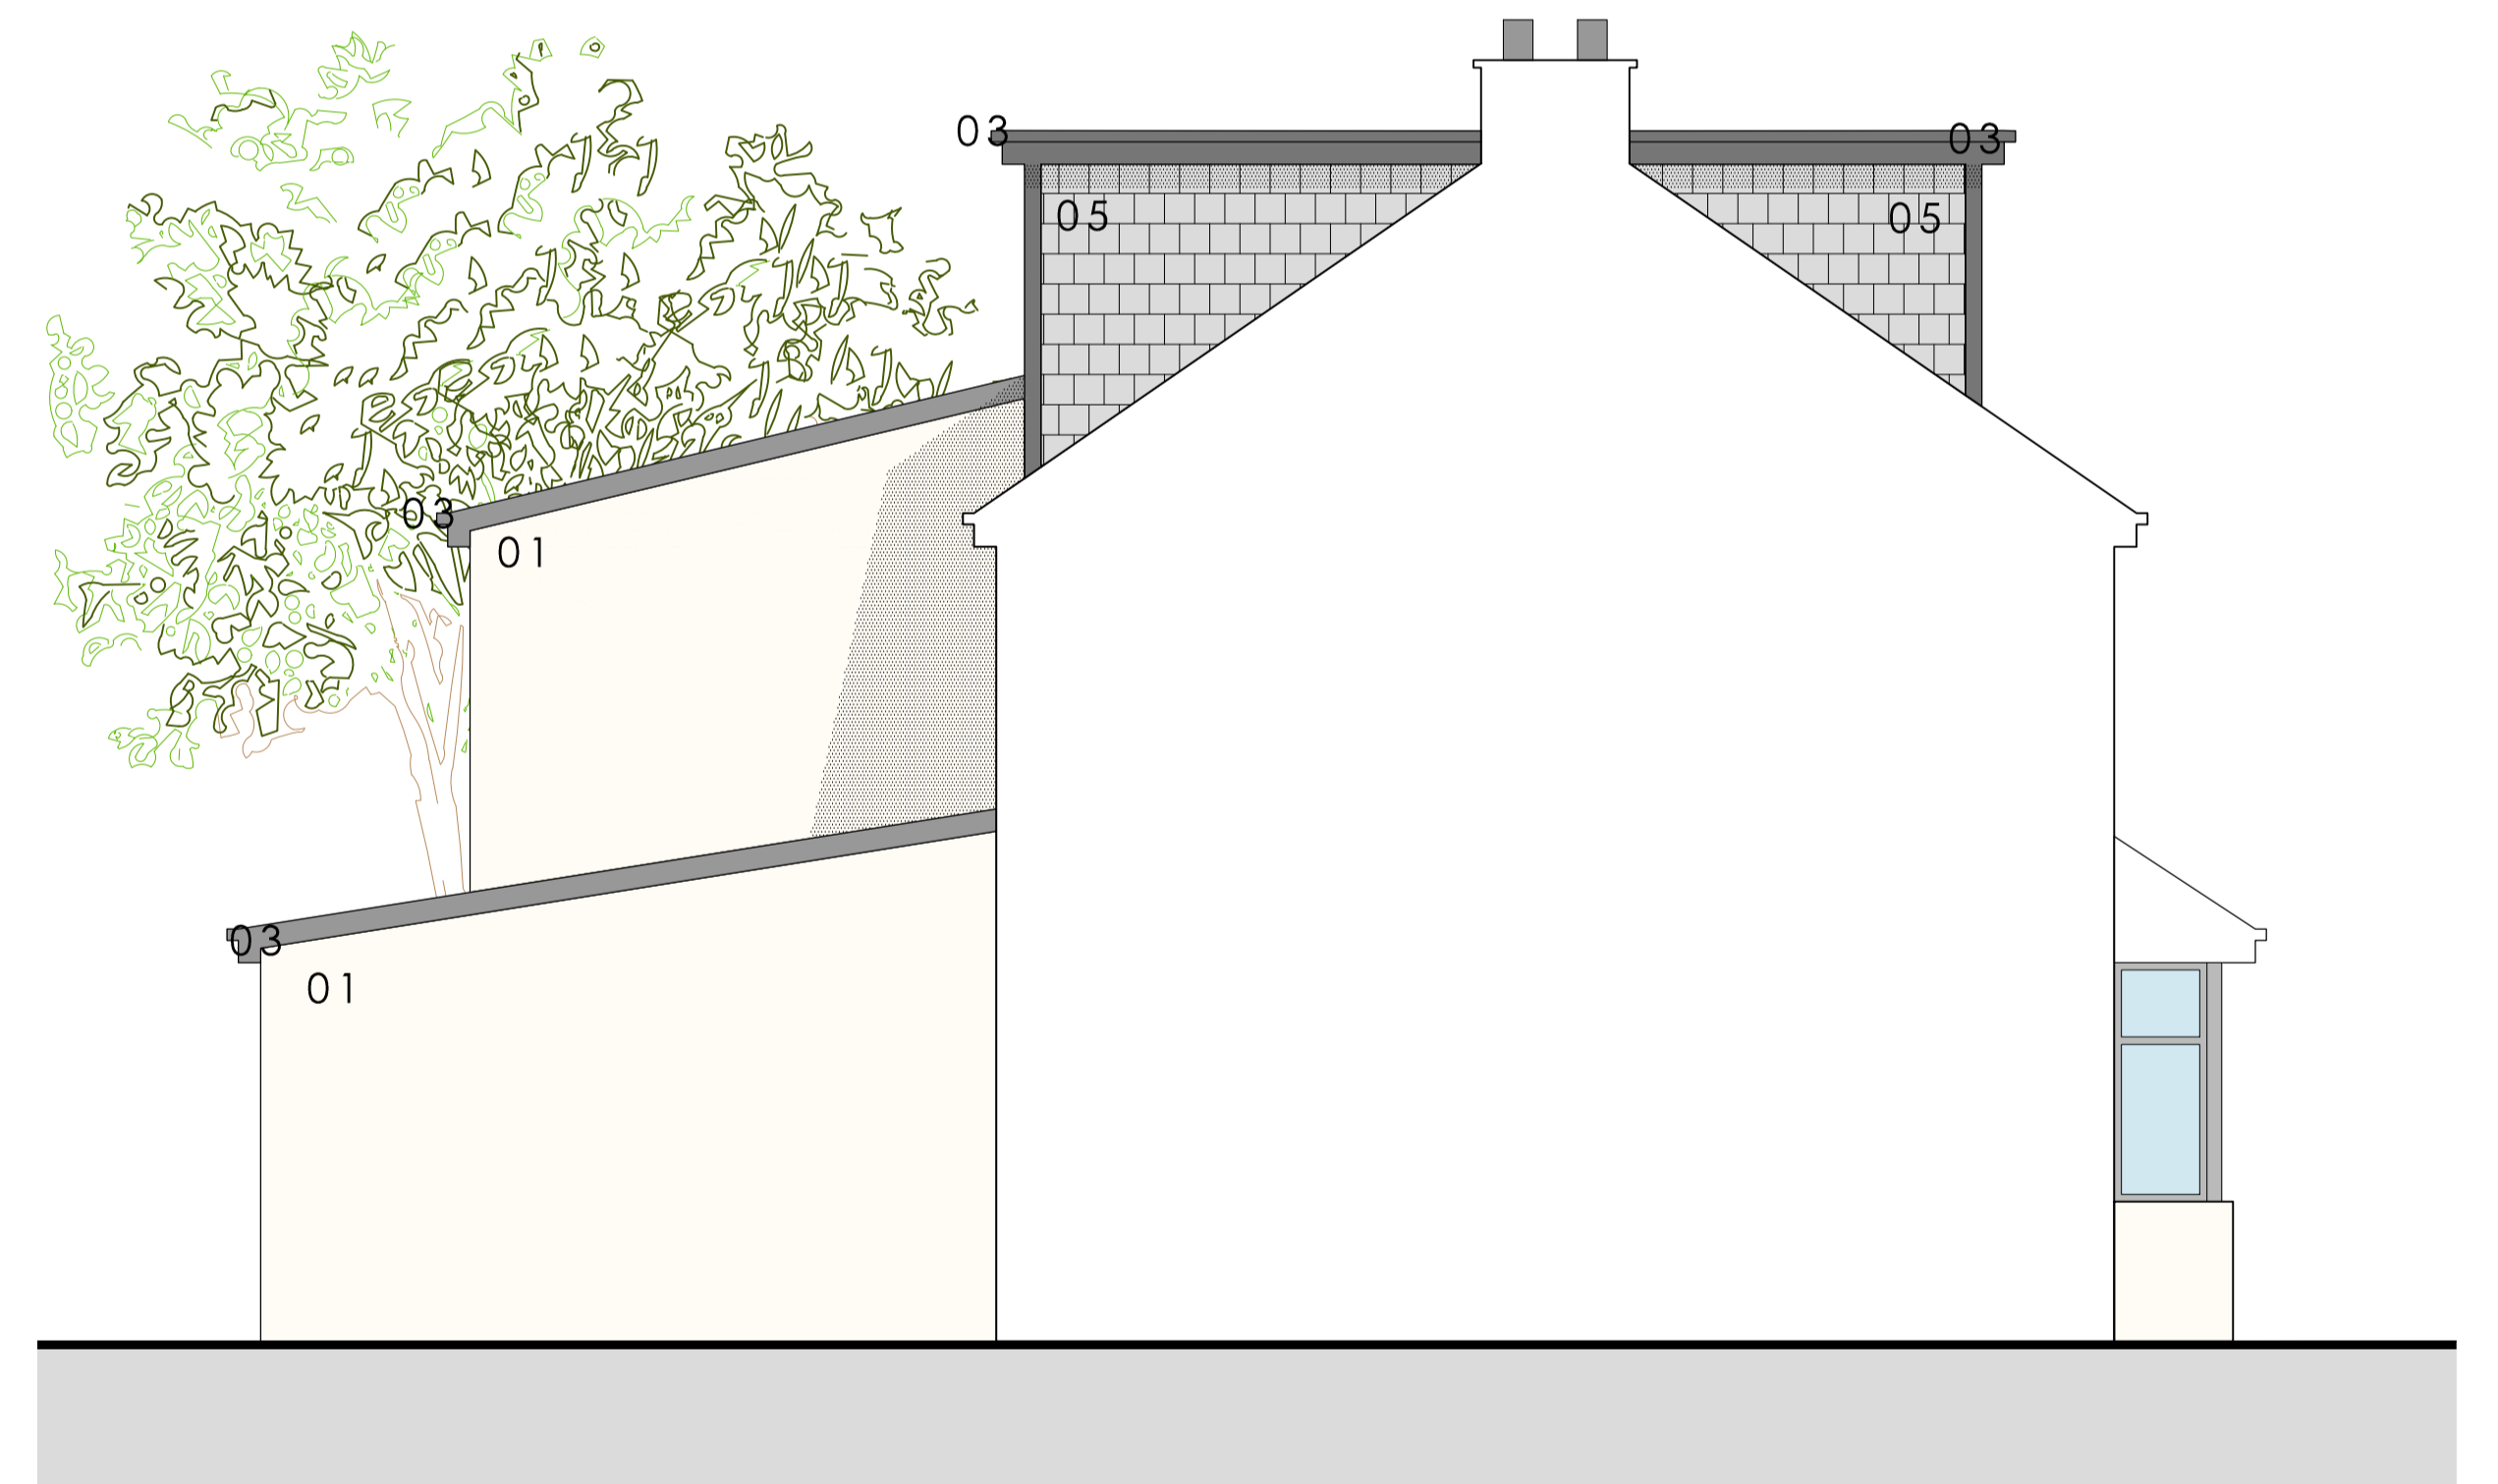

Proposed Other Side Elevation
Scale 1:50@A1

- KEY**
1. Render To Wall
 2. UPVC Windows
 3. Dark fascia & Gutters
 4. Dark Roof Slates
 5. Dormer Face and Cheek to match Roof
 6. Bi-folding Doors

NOTE: Do not scale drawing. Work to figured dimensions. This drawing has been prepared for planning purposes only and is to be read in conjunction with all other relevant specialist drawings, details and specifications. All works are to be carried out in accordance with the latest edition of the Building Regulations and any amendments, together with all relevant British Standards and codes of practice. All dimensions unless noted otherwise are in millimetres. All dimensions and levels are to be checked by the contractor on site prior to order, fabrication or commencement of work on site. Contractor to check and satisfy himself of the positions of all existing statutory authorities main services on and around site. All materials and products for items are to be fixed / installed / supplied in strict accordance with the respective manufacturers recommendations. At all stages of work, the contractor will be responsible for and must ensure the overall stability of all buildings, structures and excavations etc. is maintained. During the construction works of existing structures to be adequately protected and normal flow maintained.

Issue Purpose : Planning Application

Client	N/A
Project	N/A
Address	349 Whitehall Road, Wyke, Bradford BD12 9DP
Title	Existing and Proposed Elevations

Drawn	EH
Date	19-03-2026
Scale	1:50,100 @ A1
Stage Identification	Design - D Sketch Scheme - SK
Planning - P	Construction - C

Rev - : DD-MM-YYYY : Initial : Issue.
Drawing Number 26-007 - P - 03

Faum Architecture
34 Peckover Street,
Bradford,
BD1 5BD
01274 928259
www.faumarchitecture.co.uk

FAUM
ARCHITECTURE