



Malkin Farm  
Brow Lane  
Holmfirth  
HD9 2RJ  
07946872499  
paul@paulmatthewsarchitectural.co.uk  
www.paulmatthewsarchitectural.co.uk

Company Registration Number: 09898149 – Company Registered in England and Wales


Do not scale from drawing, use figured dimensions only.

All dimensions must be checked and verified on site prior to commencement of works and architect to be notified of any discrepancies.


The copyright for these drawings remains the property of Paul MatthewsArchitectural Ltd. They must not be reproduced in any way without prior written consent from the originator (Paul MatthewsArchitecturalLtd).

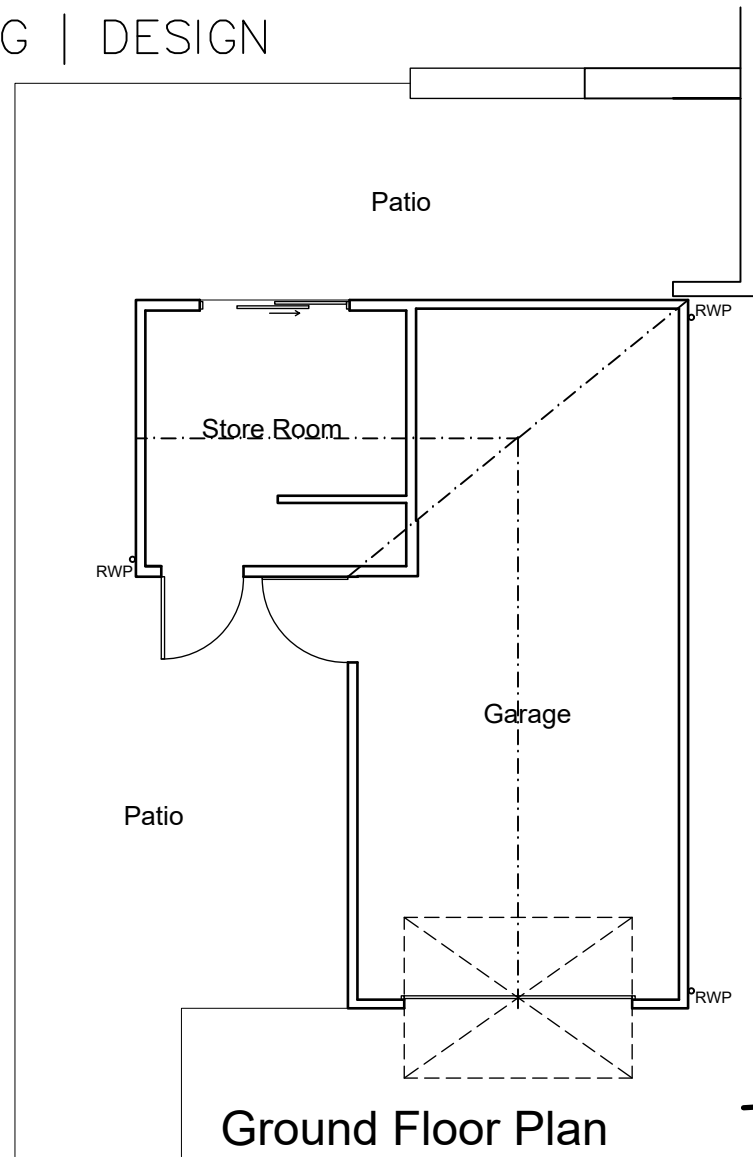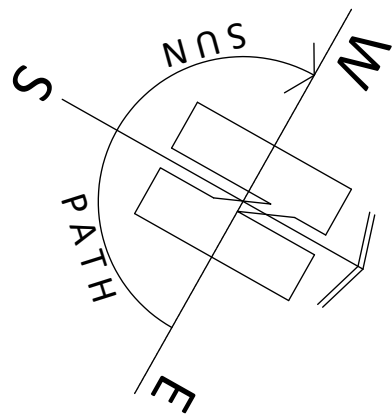


Ground Floor Plan

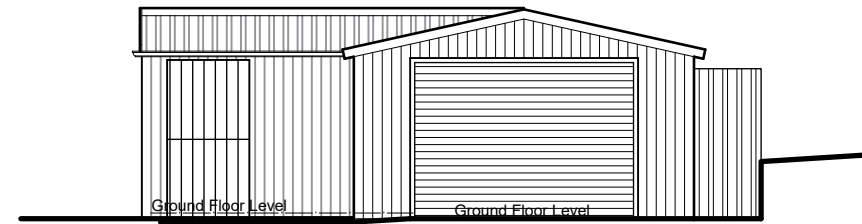



North East Elevation  
(front)

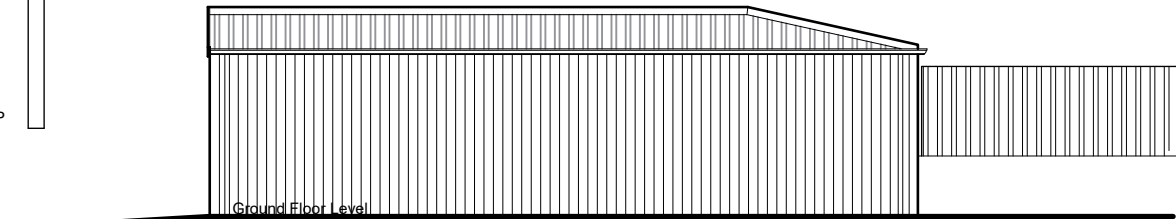

North West Elevation  
(side)

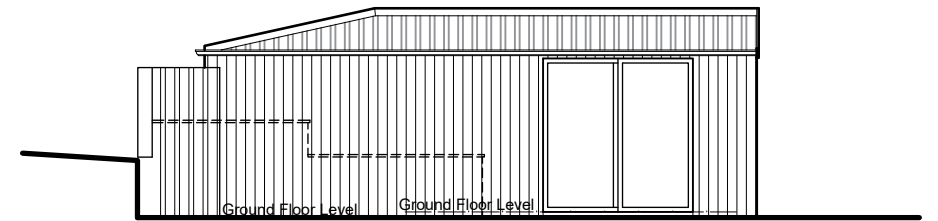


South West Elevation  
(rear)

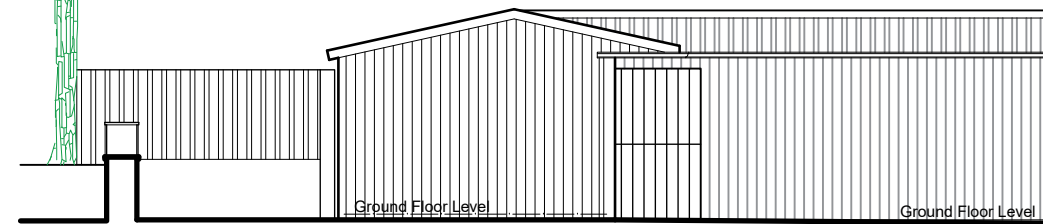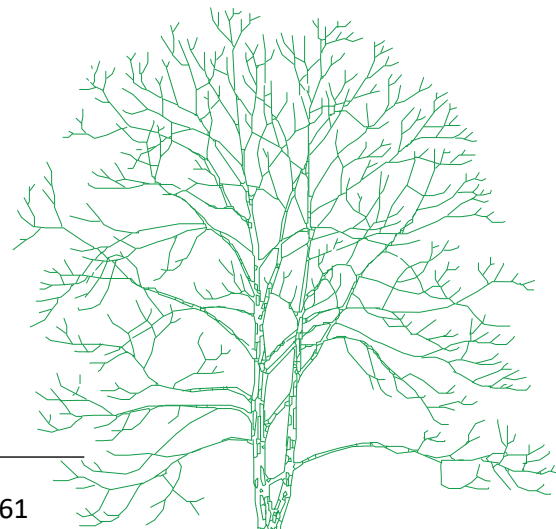

South East Elevation  
(side)

1:100

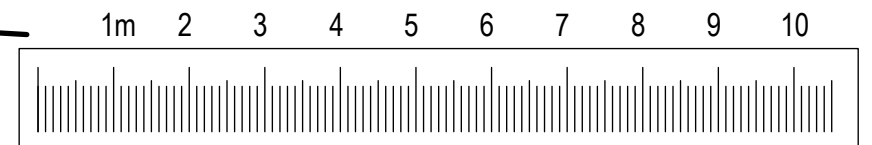

Project  
Removal of Existing Garage and Erection of Replacement Garage/Store at Belgreave Barn, 61 Fulstone Hall Lane, New Mill, Holmfirth, HD9 7DW  
Client

Mr & Mrs A Singh

Drawing Title/Issue

General Arrangement as Existing

scale 1:100 date 03/2026 sheet size A3 dwg. no. 26/1313/03