


EXISTING FOUNDATIONS, WALLS & LINTELS TO BE CHECKED ON SITE FOR ADEQUACY OF ADDITIONAL LOADING

EXISTING REAR WINDOW LINTELS TO BE CHECKED ON SITE FOR ADEQUACY OF ADDITIONAL LOADING
IF REQUIRED 178x102x19UB's ON CONCRETE PADSTONES WITH 30mins FIRE RESISTANCE OVER 2No. REAR WINDOWS

EXISTING CEILING TO BE LOWERED

1No. 178x102x19UB ON CONCRETE PADSTONES WITH 30mins FIRE RESISTANCE OVER PROPOSED BEDROOM OPENING

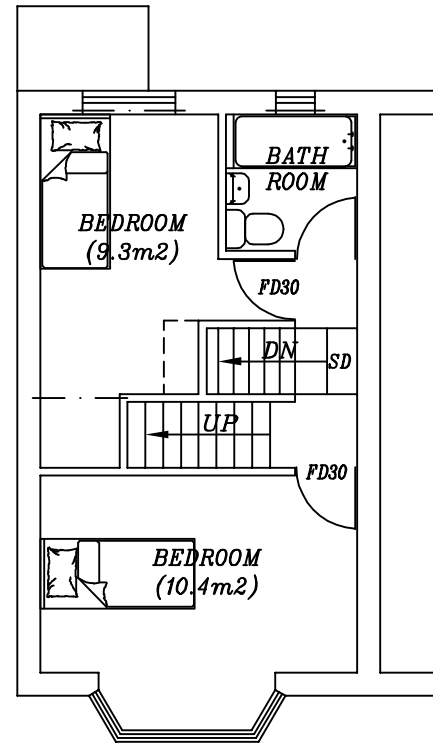


EXISTING FOUNDATIONS, WALLS & LINTELS TO BE CHECKED ON SITE FOR ADEQUACY OF ADDITIONAL LOADING

BUILD UP EXISTING CABLE WALL SEE WALL NOTES OVERLEAF

MIN. 2m HEAD HEIGHT TO PROPOSED STAIRS


100mm KINGSPAN B/W RAFTERS, 50mm KINGSPAN BELOW RAFTERS WITH AIR GAP TO SLOPING CEILING
12.5mm KNAUF PLASTERBOARD & SKIM

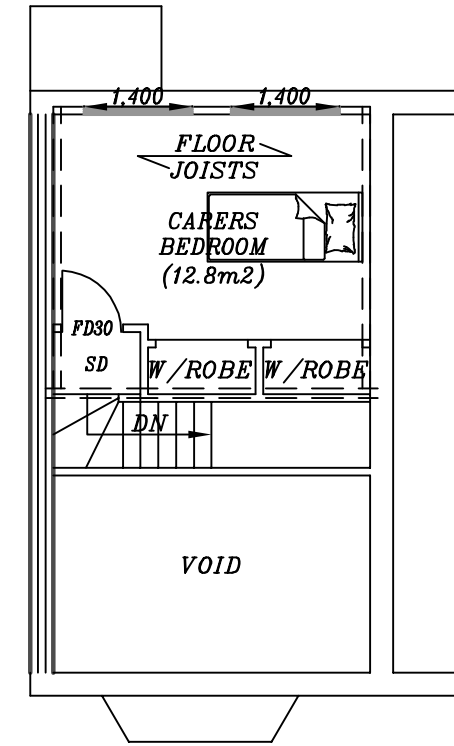

EXISTING FIRST FLOOR PLAN

PROPOSED FIRST FLOOR PLAN

PROPOSED SECOND FLOOR PLAN

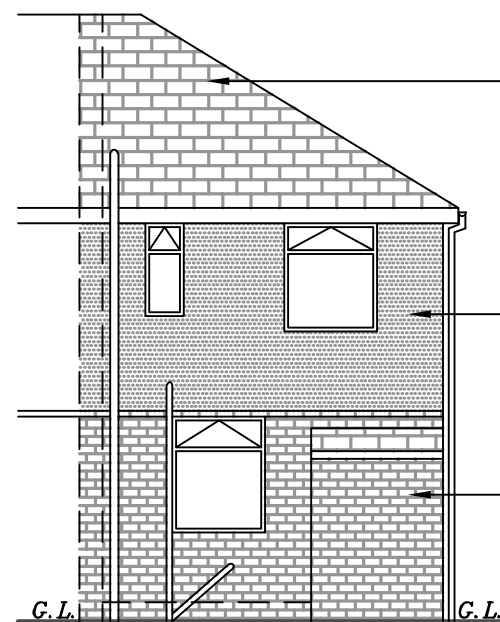


NATURAL SLATES

MOE MIN 750x450mm
MIN OPEN AREA 0.33m2

RENDER

BRICK

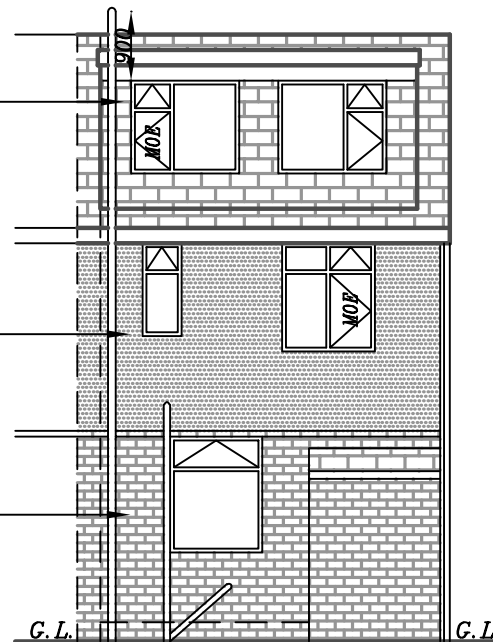

EXISTING REAR ELEVATION

PROPOSED REAR ELEVATION

PROPOSED CHANGE OF USE FROM DWELLING(C3) TO CHILDREN'S CARE HOME(C2), HIP TO GABLE EXTENSION WITH REAR DORMER WINDOW AT 26 THORNLEIGH ROAD, HUDDERSFIELD, HD4 5PY FOR MR SALEEM & MR SHAFIQ

SCALE: 1:100(A3) DATE: MAR 2026 DRAWN BY: ZESHAN KHAWAJA

PLANNING/BUILD REGS DRAWING NUMBER: 26/4153/SS2

Khawaja
PLANNING SERVICES

TEL: 01274 618780 MOB: 07956 184960