



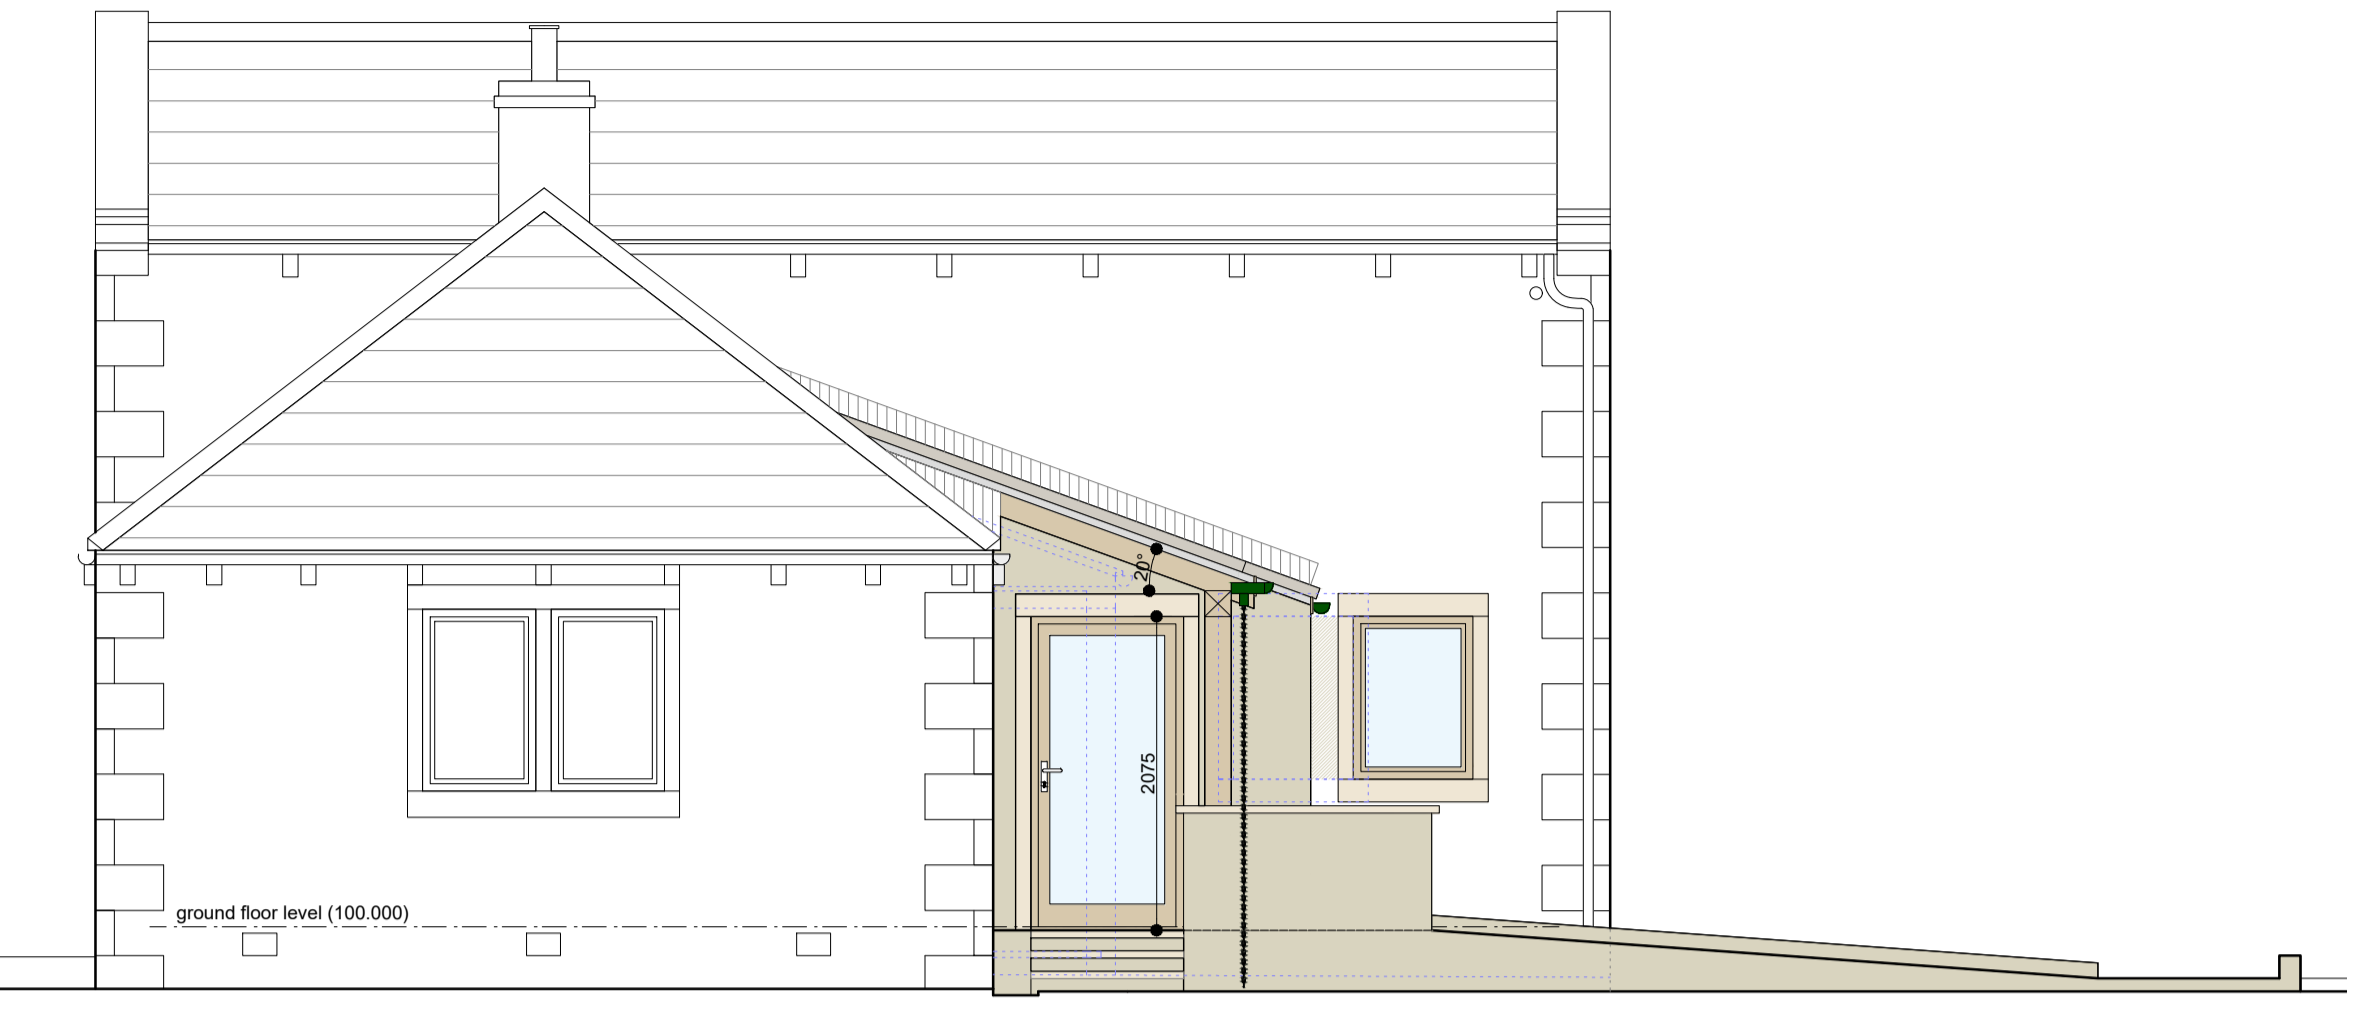

front (north) elevation



side (east) elevation

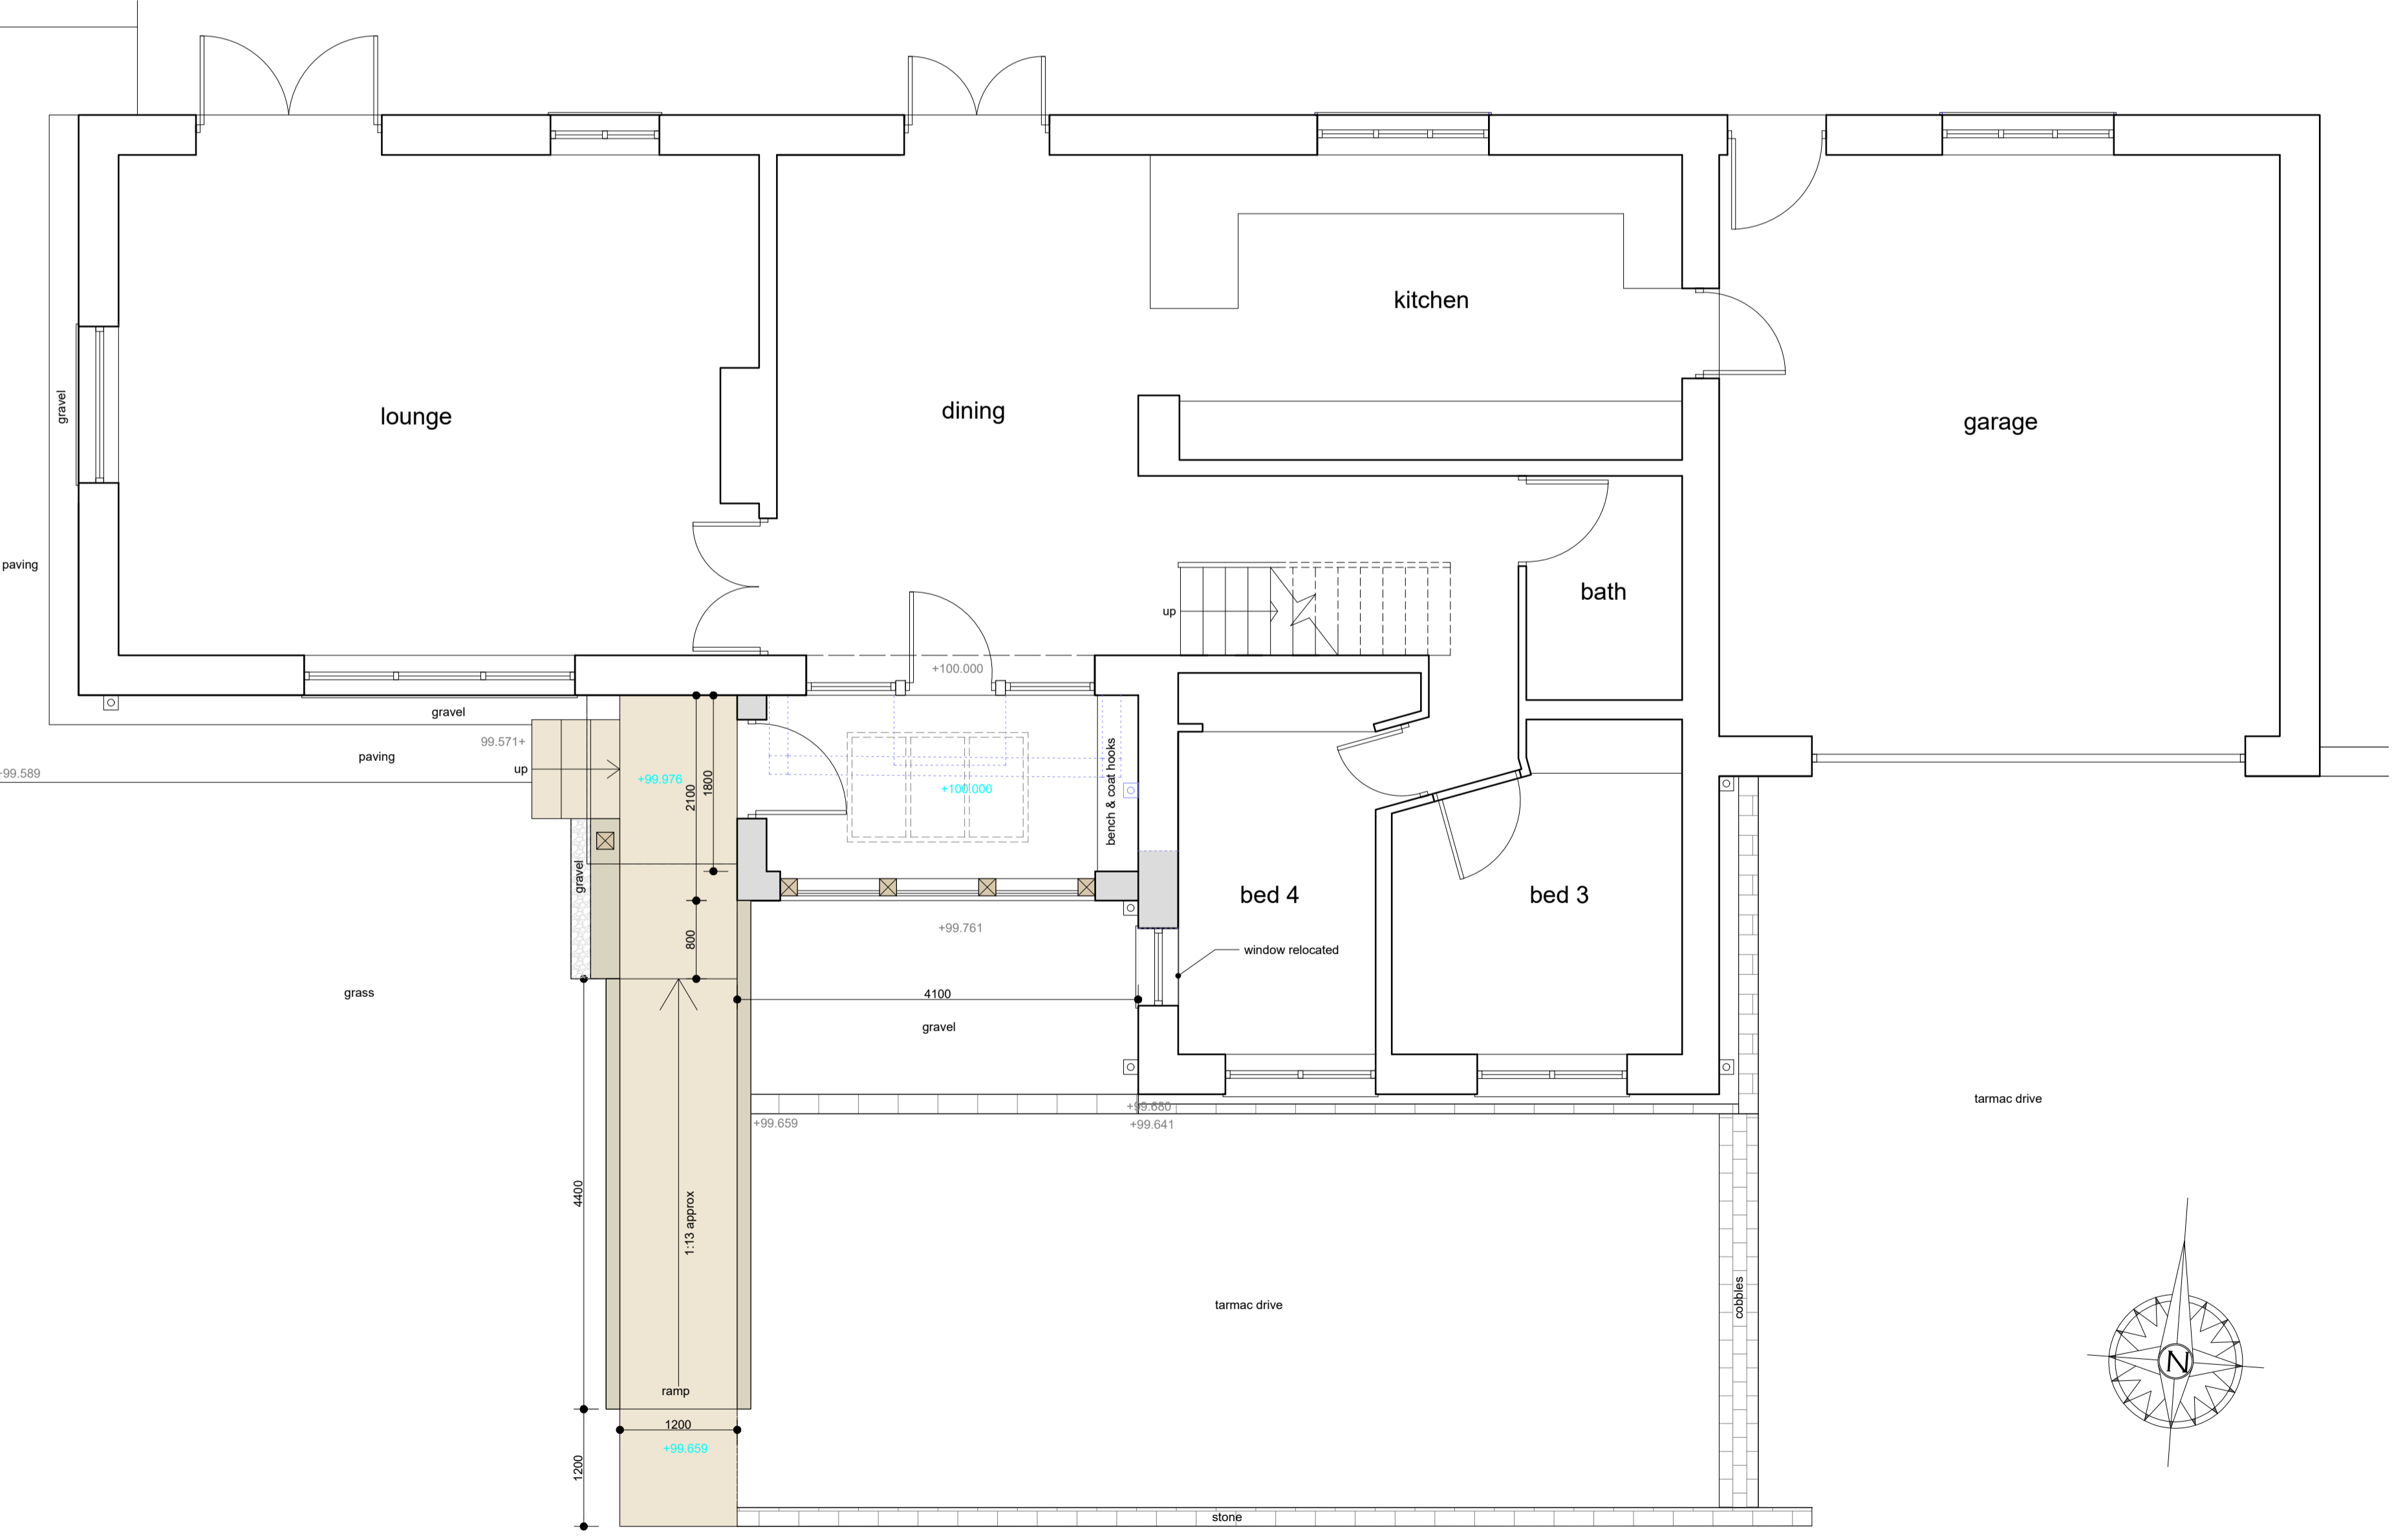

ground floor plan & part site plan

This drawing has been prepared specifically for the purpose of obtaining Planning Permission and/or Building Regulation Approval. Its suitability for other purposes, without supplementary details and specifications cannot be guaranteed. The Permissions and/or Approvals are beyond the Architects control, and no guarantee that such will be granted is given or to be inferred by reason of the preparation of this drawing.

Only figured dimensions are to be used. All dimensions to be checked on site. This drawing together with the design is the property and copyright of the Architect and must not be reproduced without prior written permission.

P02	Removed entrance path/step	07.04.26	JW	NG
P01	Drawing created	01.04.26	JW	NG
rev.	description	date	drawn	approved



project Replacement porch
 at 83 Green Hill Bank Road
 HD9 1ER
 for Geoff Cosslett

title General arrangement as proposed
 number 26002D-02-P02
 scale 1:50
 size A1

