





front (north) elevation

side (east) elevation

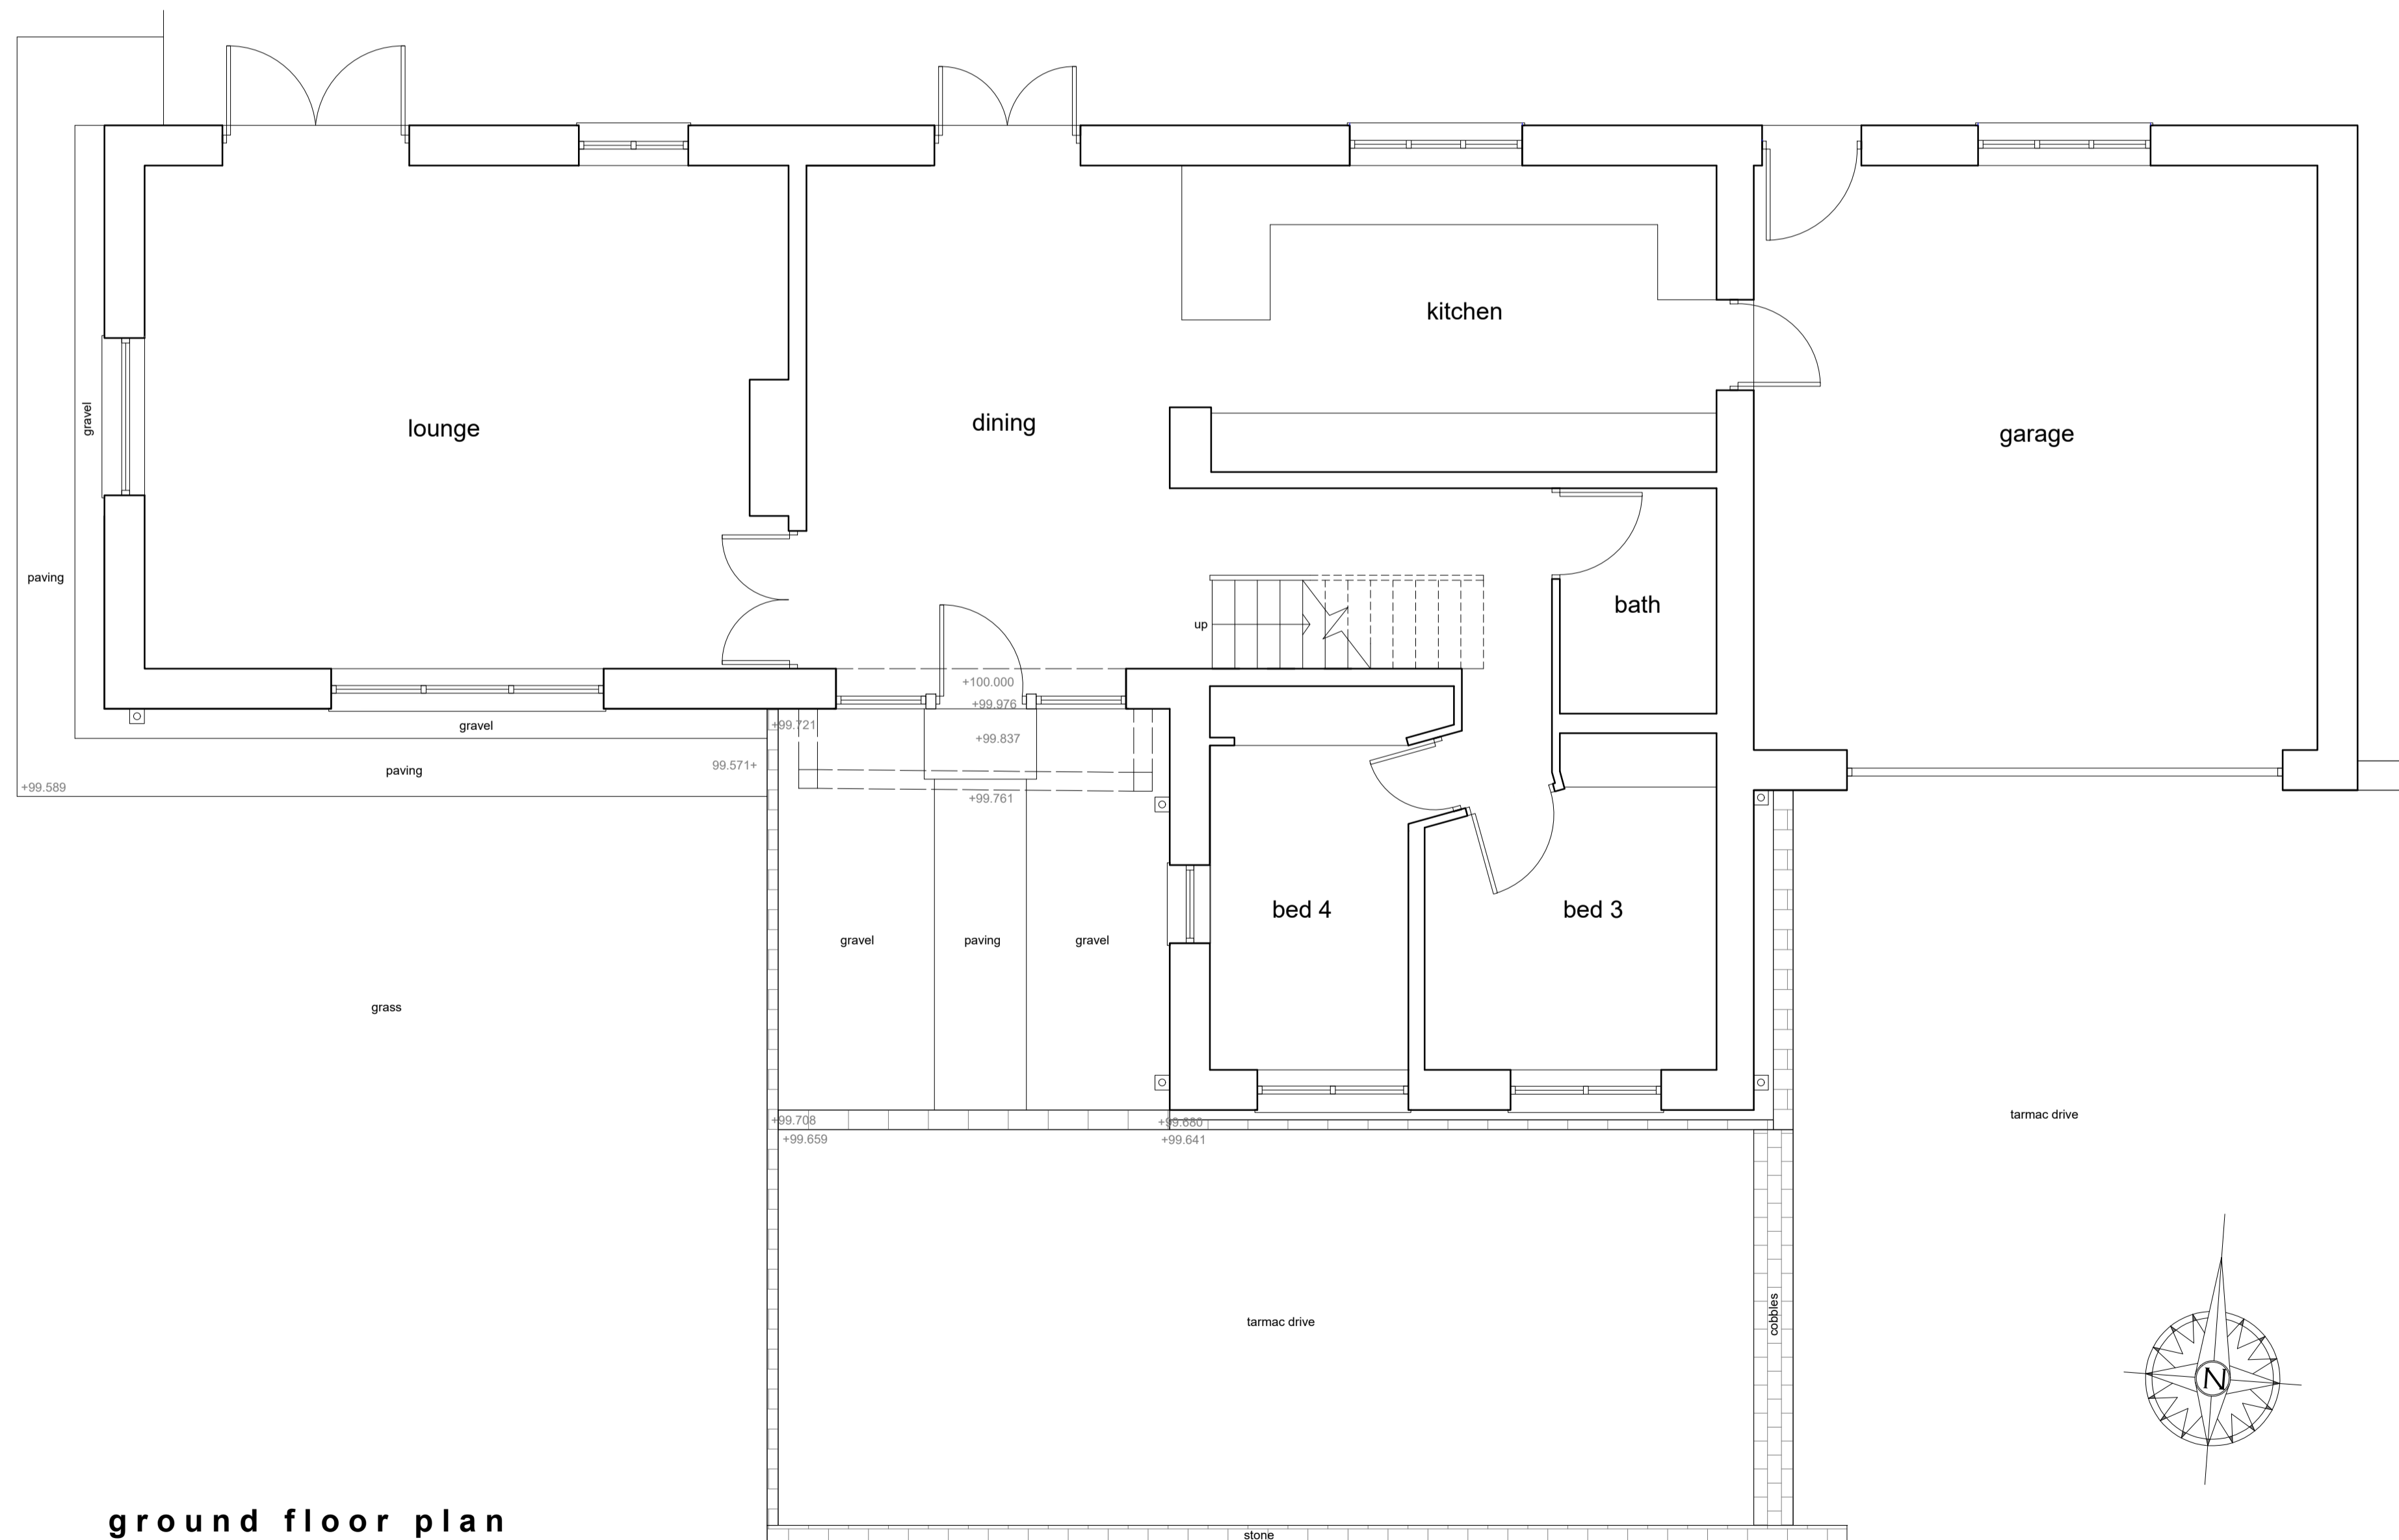

ground floor plan

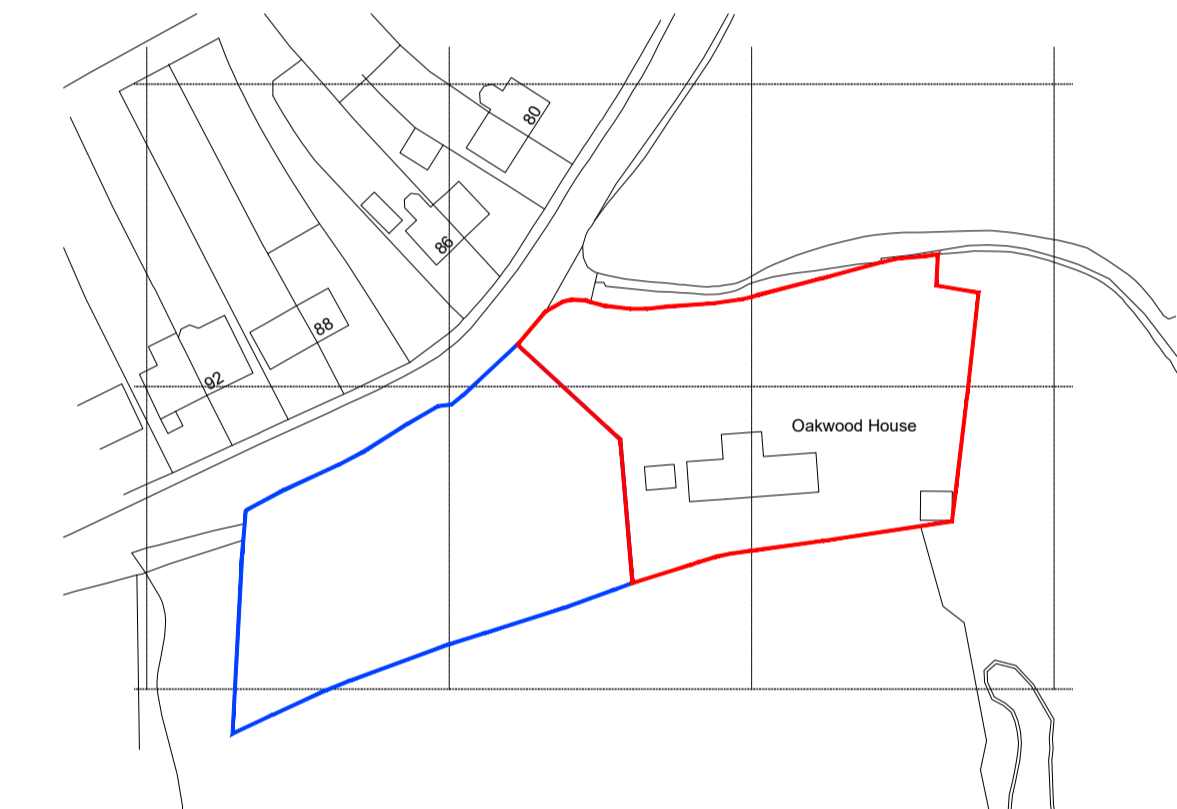

location plan 1:1250

This drawing has been prepared specifically for the purpose of obtaining Planning Permission and/or Building Regulation Approval. Its suitability for other purposes, without supplementary details and specifications cannot be guaranteed. The Permissions and/or Approvals are beyond the Architects control, and no guarantee that such will be granted is given or to be inferred by reason of the preparation of this drawing.

Only figured dimensions are to be used. All dimensions to be checked on site. This drawing together with the design is the property and copyright of the Architect and must not be reproduced without prior written permission.

P02	Amended level note to door threshold	01.04.26	JW	NG
P01	Drawing created	10.03.26	TF	NG
rev.	description	date	drawn	approved



project Replacement porch

at  
83 Green Hill Bank Road  
HD9 1ER  
for  
Geoff Cosslett

title General arrangement as existing  
number 26002D-01-P02  
scale 1:50, 1:1250  
size A1