
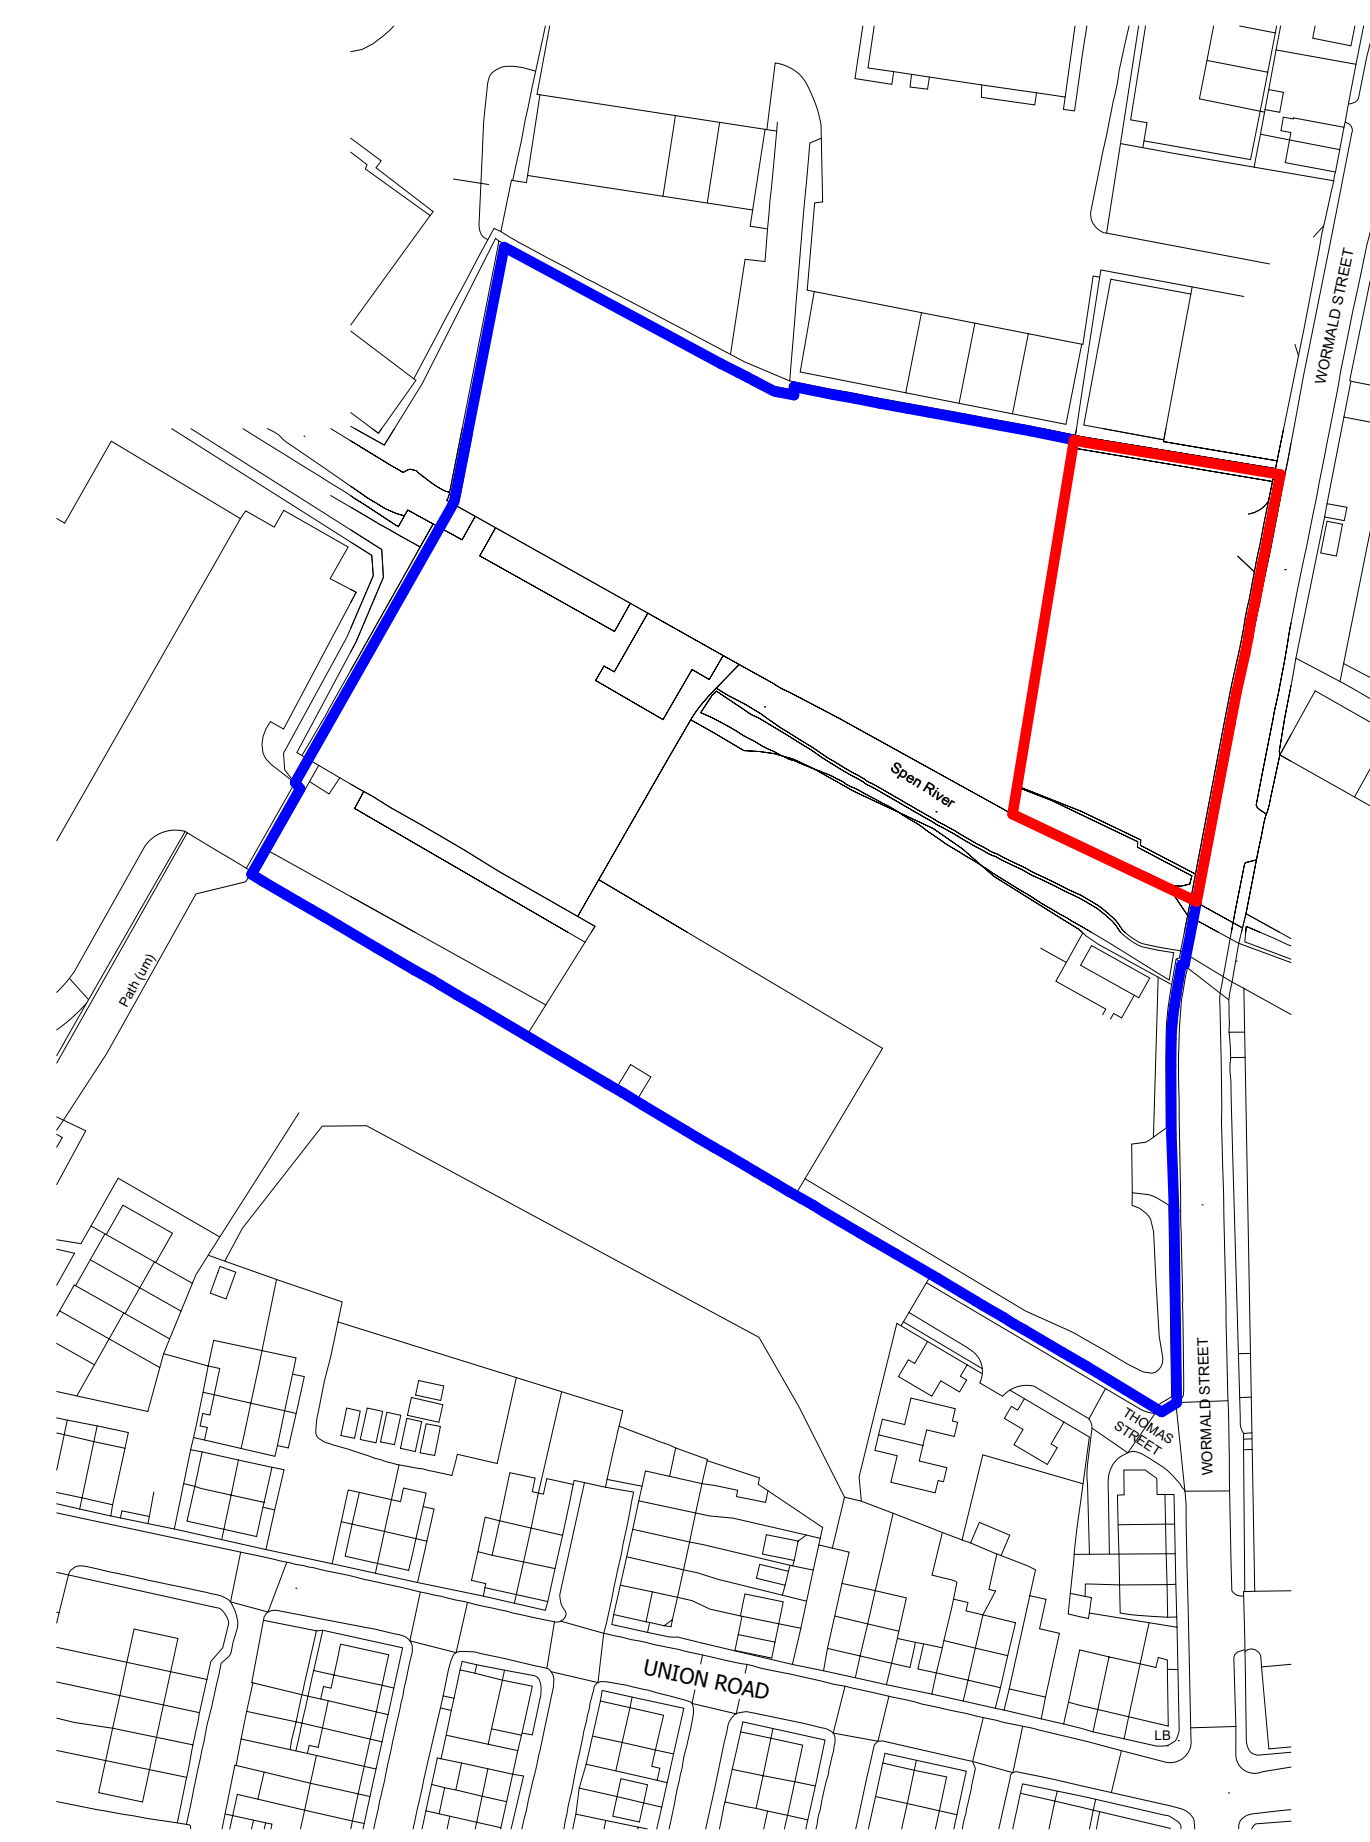



Existing Site Plan

1 : 500

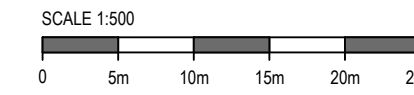

Site Location Plan

1 : 1250

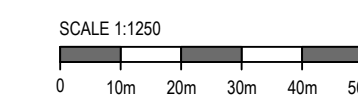

CLIENT

Barnes Homes Yorkshire Ltd

PROJECT

Land Adj. Victoria Spring Business Park
Wormald St.
Liversedge
WF15 8EU

DRAWING TITLE


Site Location Plan - Unit 1

STATUS

S4 - Planning

Proj Ref	Origin	Zone	Level	Type	Role	Num	Status	Rev
90102	BAS	-00	-00	-DR	-A	-00100	S4	-P1

Sheet	Scale	Issue Date	Drwn by	Ckd by
A1	As indicated	11-02-25	AB	CB

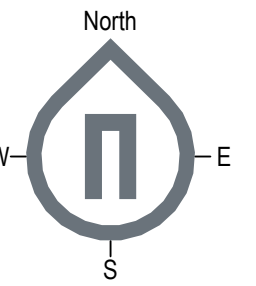

REV	DATE	DESCRIPTION	DATE	DRAWN
P1	07-06-25	Updated for planning		AB
P2	15-02-25	First Issue		AB

ISSUE/REVISION HISTORY



Unit 8, Victoria Spring Business Park
Liversedge, West Yorkshire WF15 8EU

NOTES

Do not scale from this drawing. Only figured dimensions are to be taken from this drawing. Contractor must verify all dimensions on site before commencing any work or shop drawings. Report any discrepancies to the architect before commencing work. If this drawing exceeds the quantities taken in any way the architects are to be informed before the work is initiated. Work within the Construction (Design & Management) Regulations 2015 is not to start until a Health and Safety Plan has been produced. This drawing is copyright and must not be reproduced without consent of BAS Architects Ltd.

DRAWING STATUS/TYP KEY

S0	Feasibility	S2	Sketch
L	Landscape	D4	Construction
S4	Planning	Z	Marketing
B	Building Survey	B3	As Built
D2	Tender	Z	Tenant
OS	Ordnance Survey		