
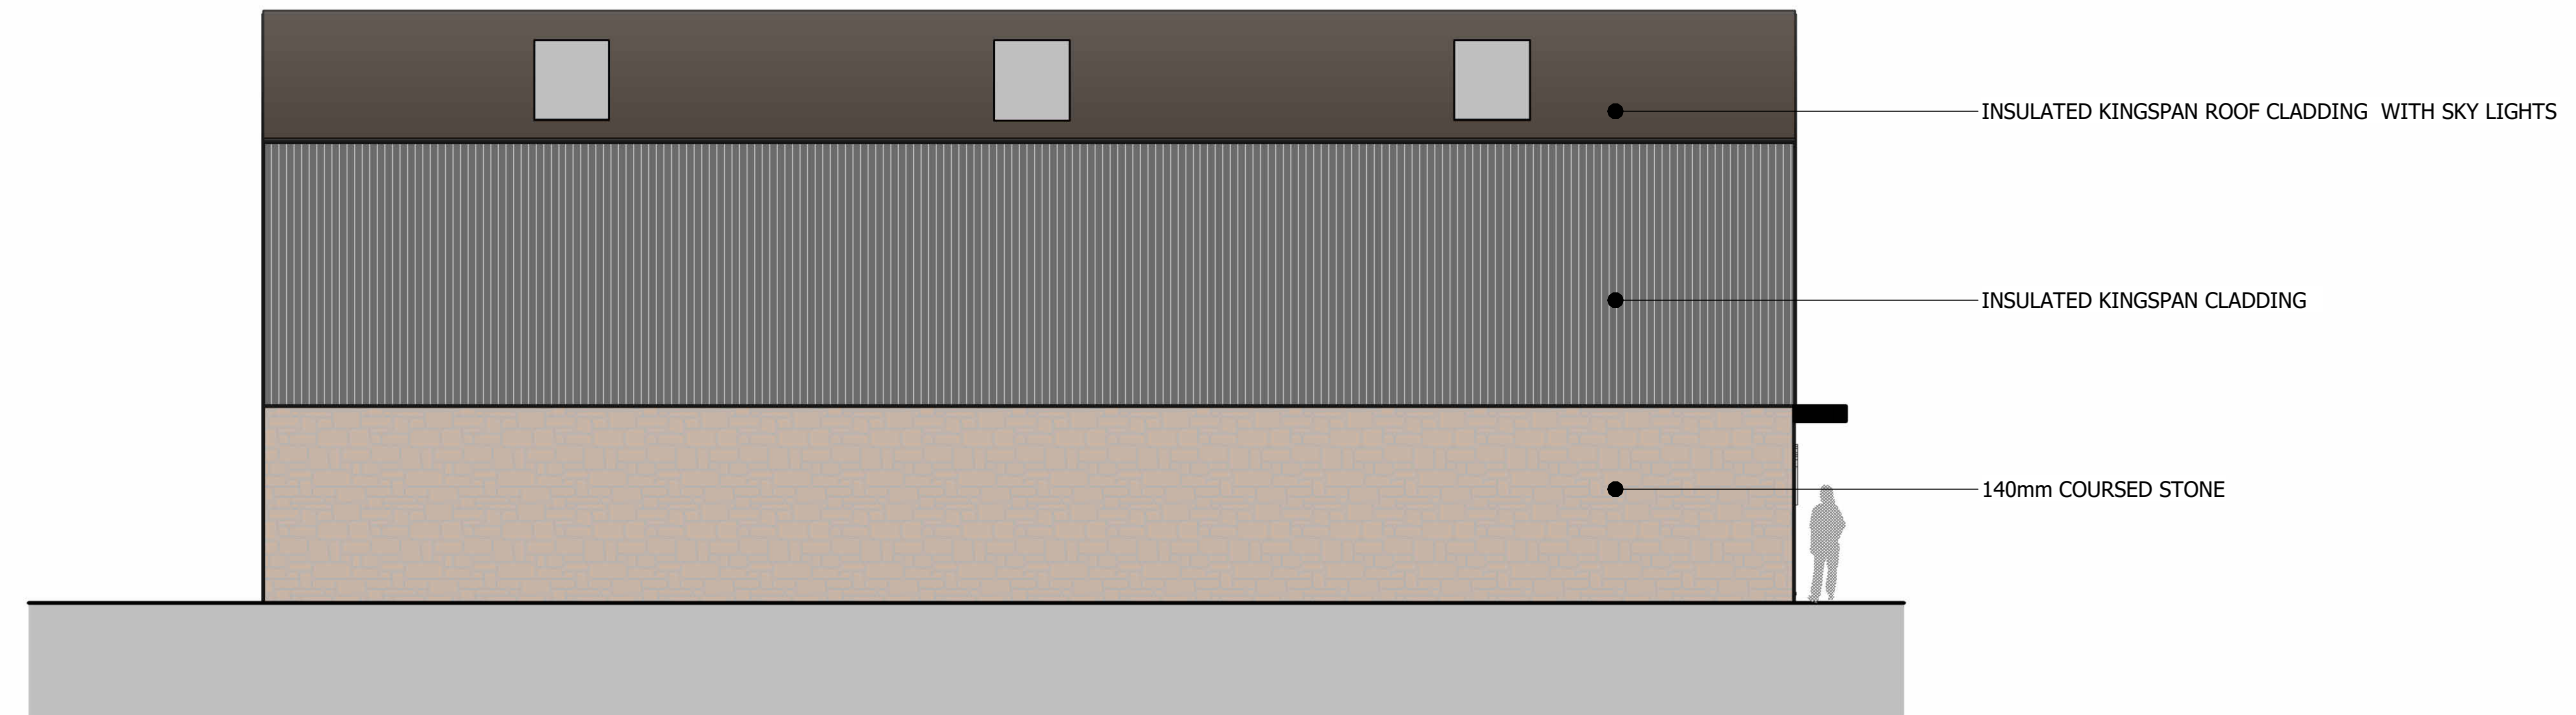




**Providence Place - Unit 1 - North Elevation**

1 : 100

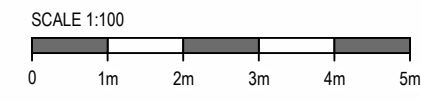



**Providence Place - Unit 1 - East Elevation**

1 : 100

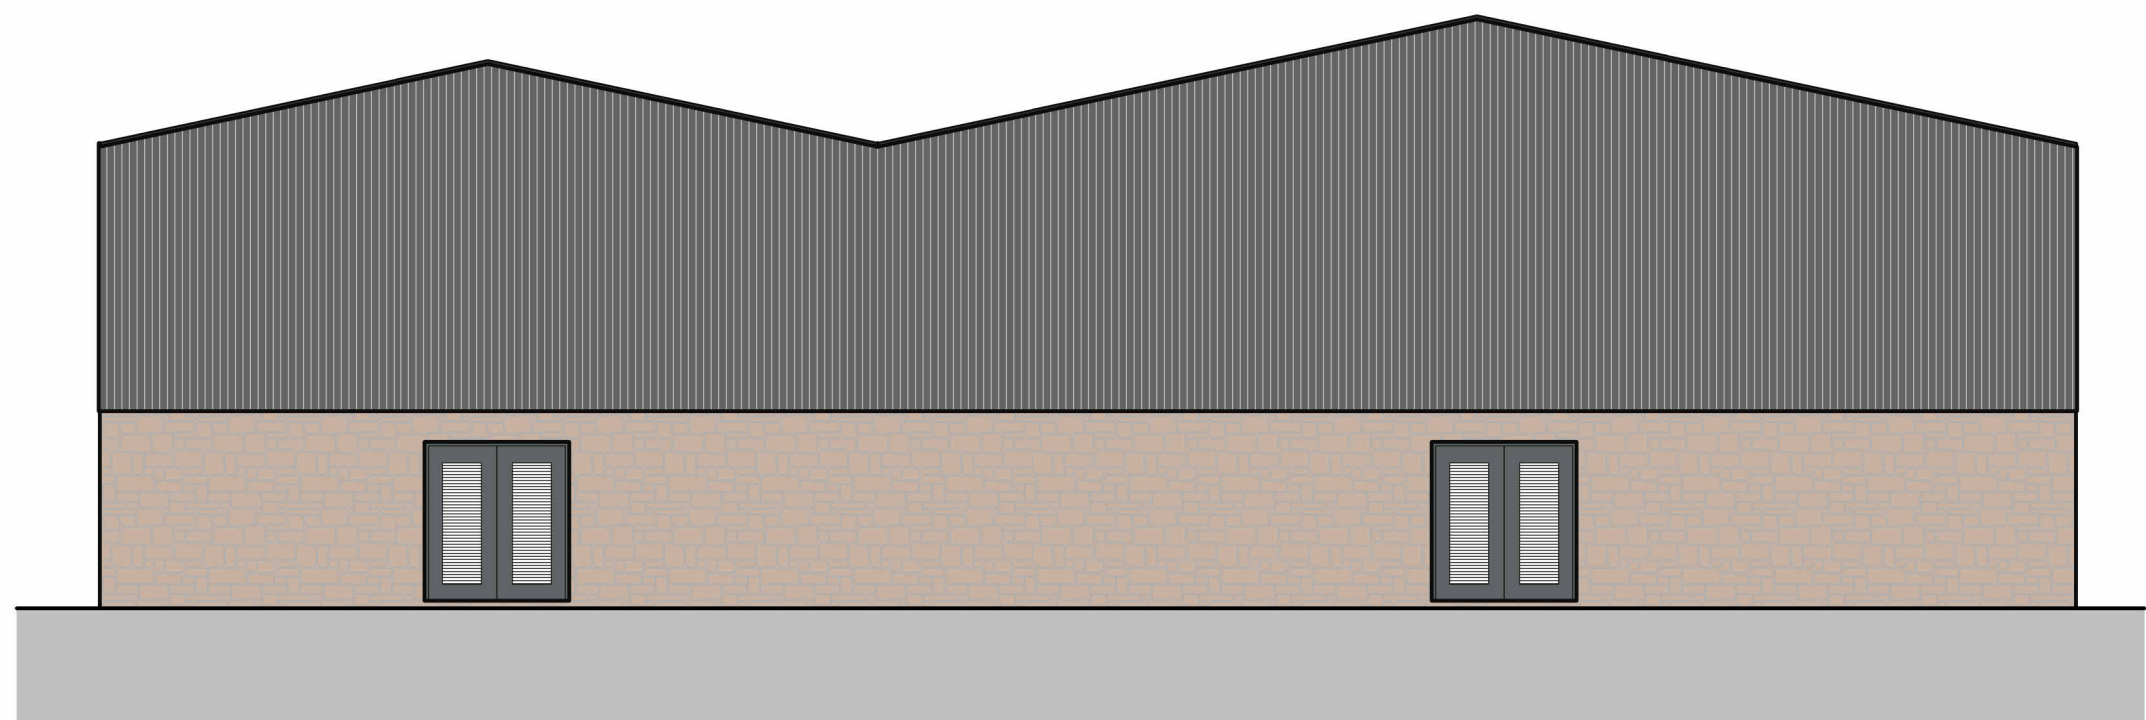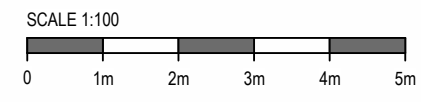


**Providence Place - Unit 1 - South Elevation**

1 : 100

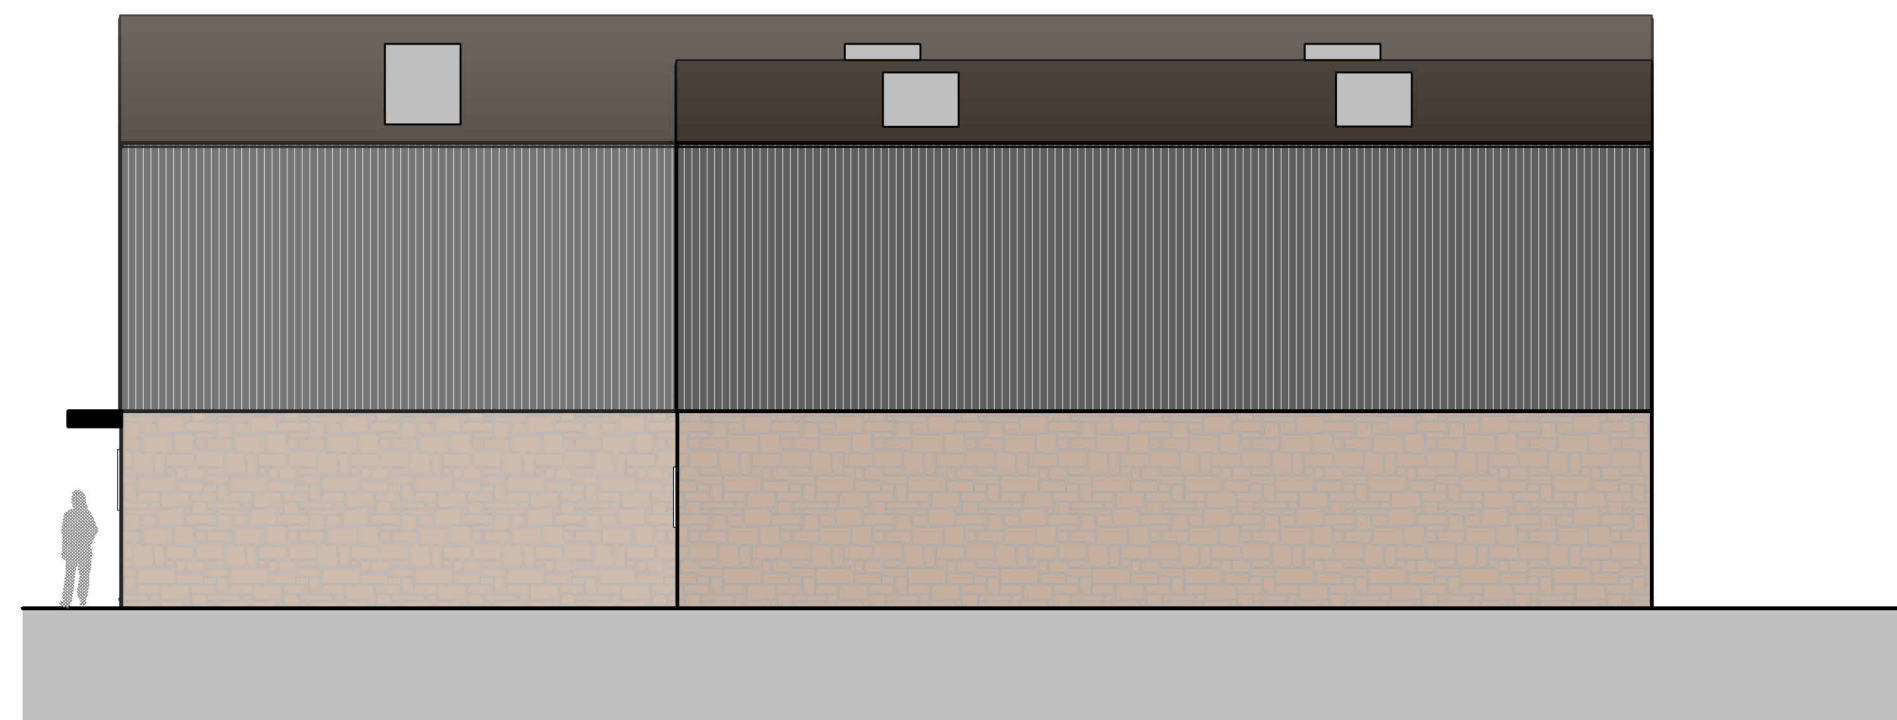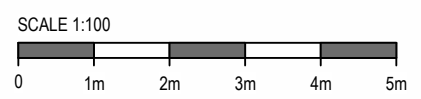

**Providence Place - Unit 1 - West Elevation**

1 : 100

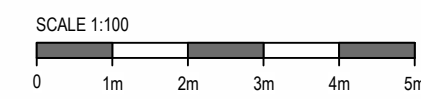

**CLIENT**

Barnes Homes Yorkshire Ltd

**PROJECT**

Land Adj. Victoria Spring Business Park  
Wormald St.  
Liversedge  
WF15 8EU  
DRAWING TITLE

Proposed Elevations - Unit 1

**STATUS**

S4 - Planning

Proj Ref	Origin	Zone	Level	Type	Role	Num	Status	Rev
90102	BAS	-XX	-XX	-DR	-A	-20406	S4	-P1
Sheet	Scale	Issue Date	Drwn by	Ckd by				
A1	1 : 100	13-11-25	AB	AB				

REV	DESCRIPTION	DATE	DRAWN
P1	Updated for planning	07-06-25	AB
P2	First Issue	13-11-25	AB

**ISSUE/REVISION HISTORY**



Unit 8, Victoria Spring Business Park  
Liversedge, West Yorkshire WF15 8EU

**NOTES**

Do not scale from this drawing. Only figured dimensions are to be taken from this drawing. Contractor must verify all dimensions on site before commencing any work or shop drawings. Report any discrepancies to the architect before commencing work. If this drawing exceeds the quantities taken in any way the architects are to be informed before the work is initiated. Work within the Construction (Design & Management) Regulations 2015 is not to start until a Health and Safety Plan has been produced. This drawing is copyright and must not be reproduced without consent of BAS Architects Ltd.

**DRAWING STATUS/TYPE KEY**

S0	Feasibility	S2	Sketch
L	Landscape	D4	Construction
S4	Planning	Z	Marketing
B4	Building Survey	B3	As Built
D2	Tender	Z	Tenant
OS	Ordnance Survey		