



IF IN ANY DOUBT PLEASE ASK THE ARCHITECT FOR CLARIFICATION.
DO NOT SCALE FROM DRAWING. ALL DIMENSIONS TO BE CHECKED ON SITE.
THE COPYRIGHT FOR THESE DRAWINGS REMAINS THE PROPERTY OF THE ARCHITECT. THEY MUST NOT BE REPRODUCED IN ANY WAY WITHOUT THE ARCHITECT'S PRIOR WRITTEN CONSENT.

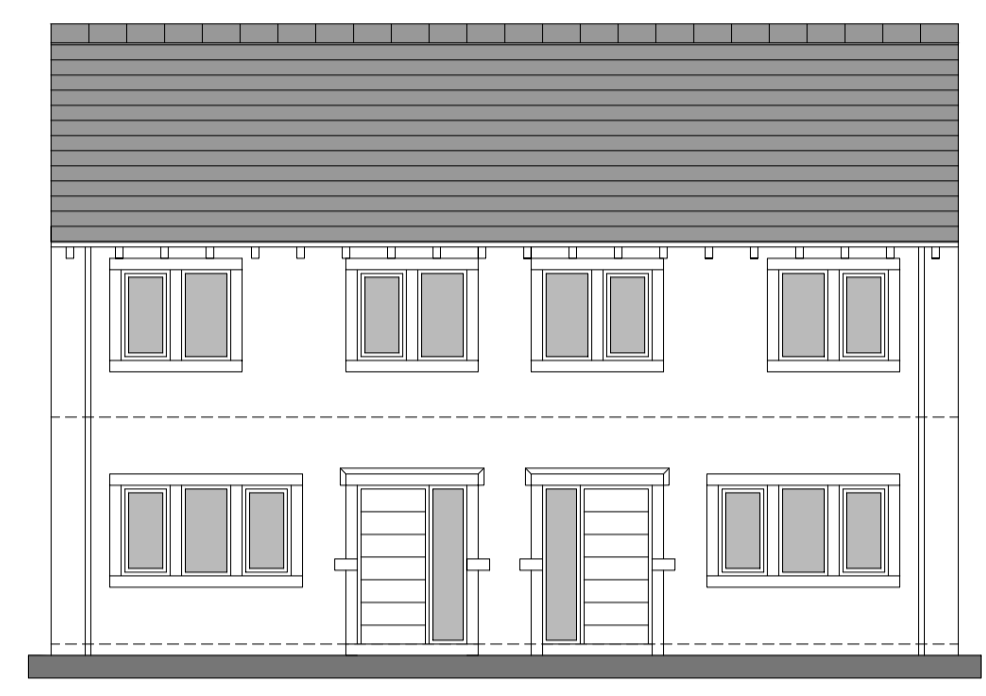


SOUTH STREET ELEVATION




SOUTH ELEVATION

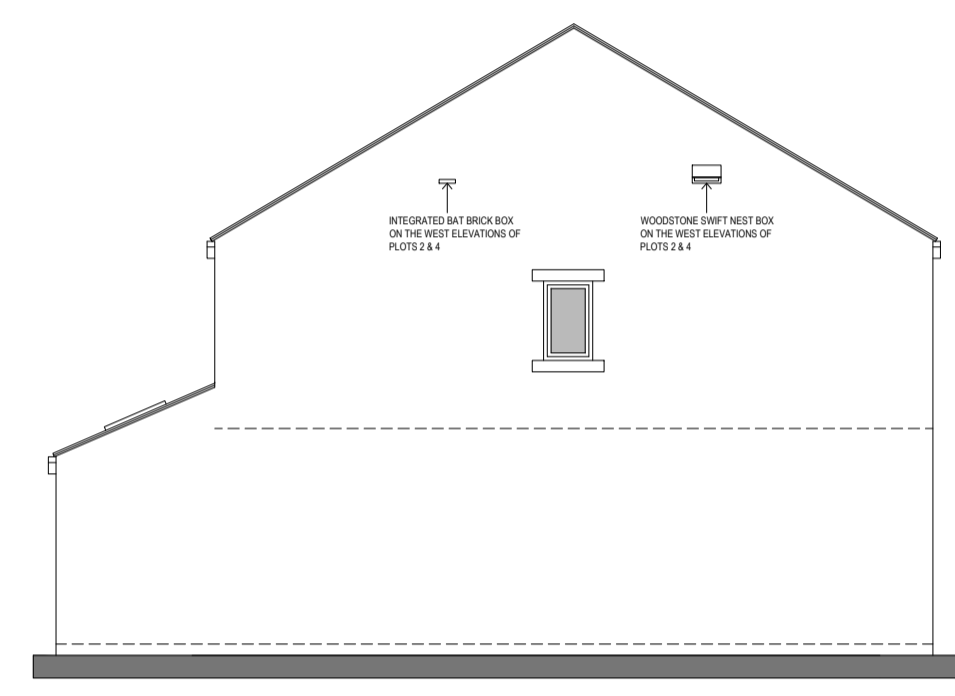

WEST ELEVATION

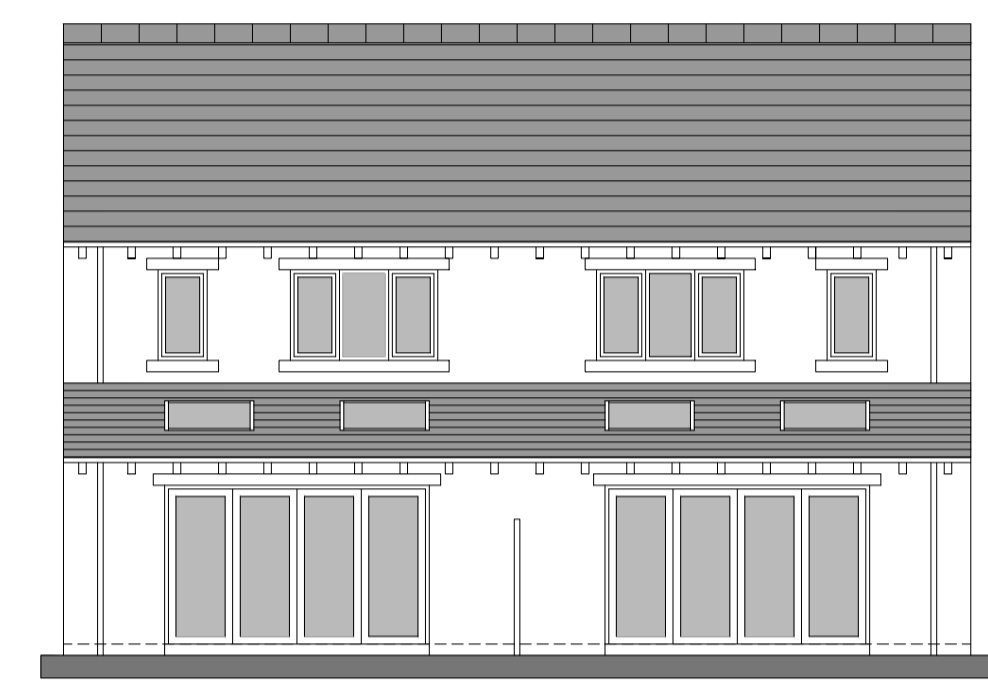


NORTH ELEVATION

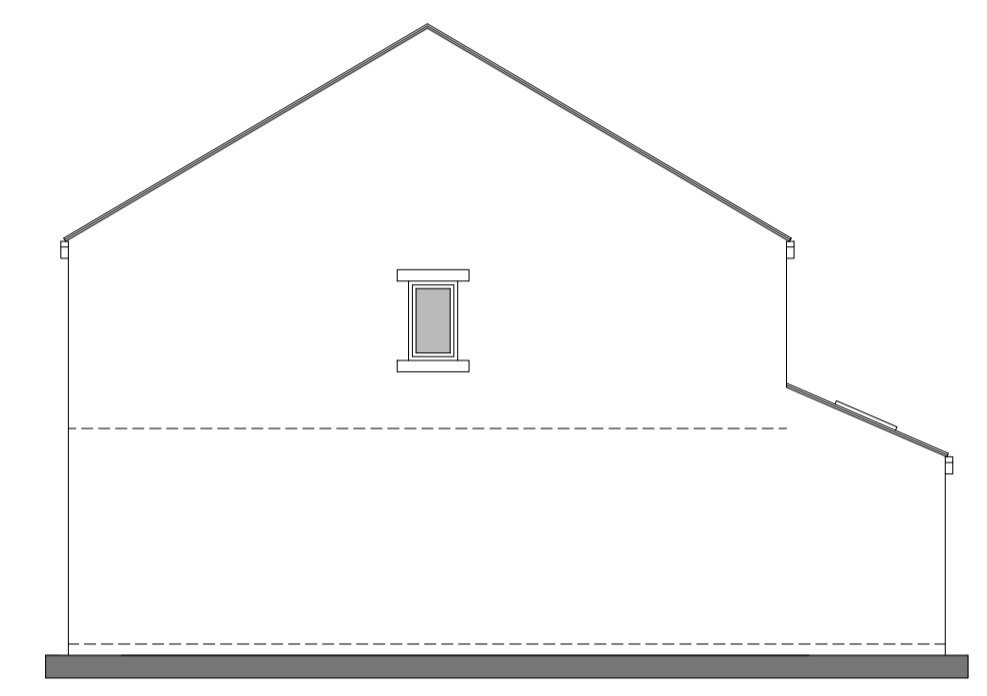

EAST ELEVATION



GROUND FLOOR PLAN

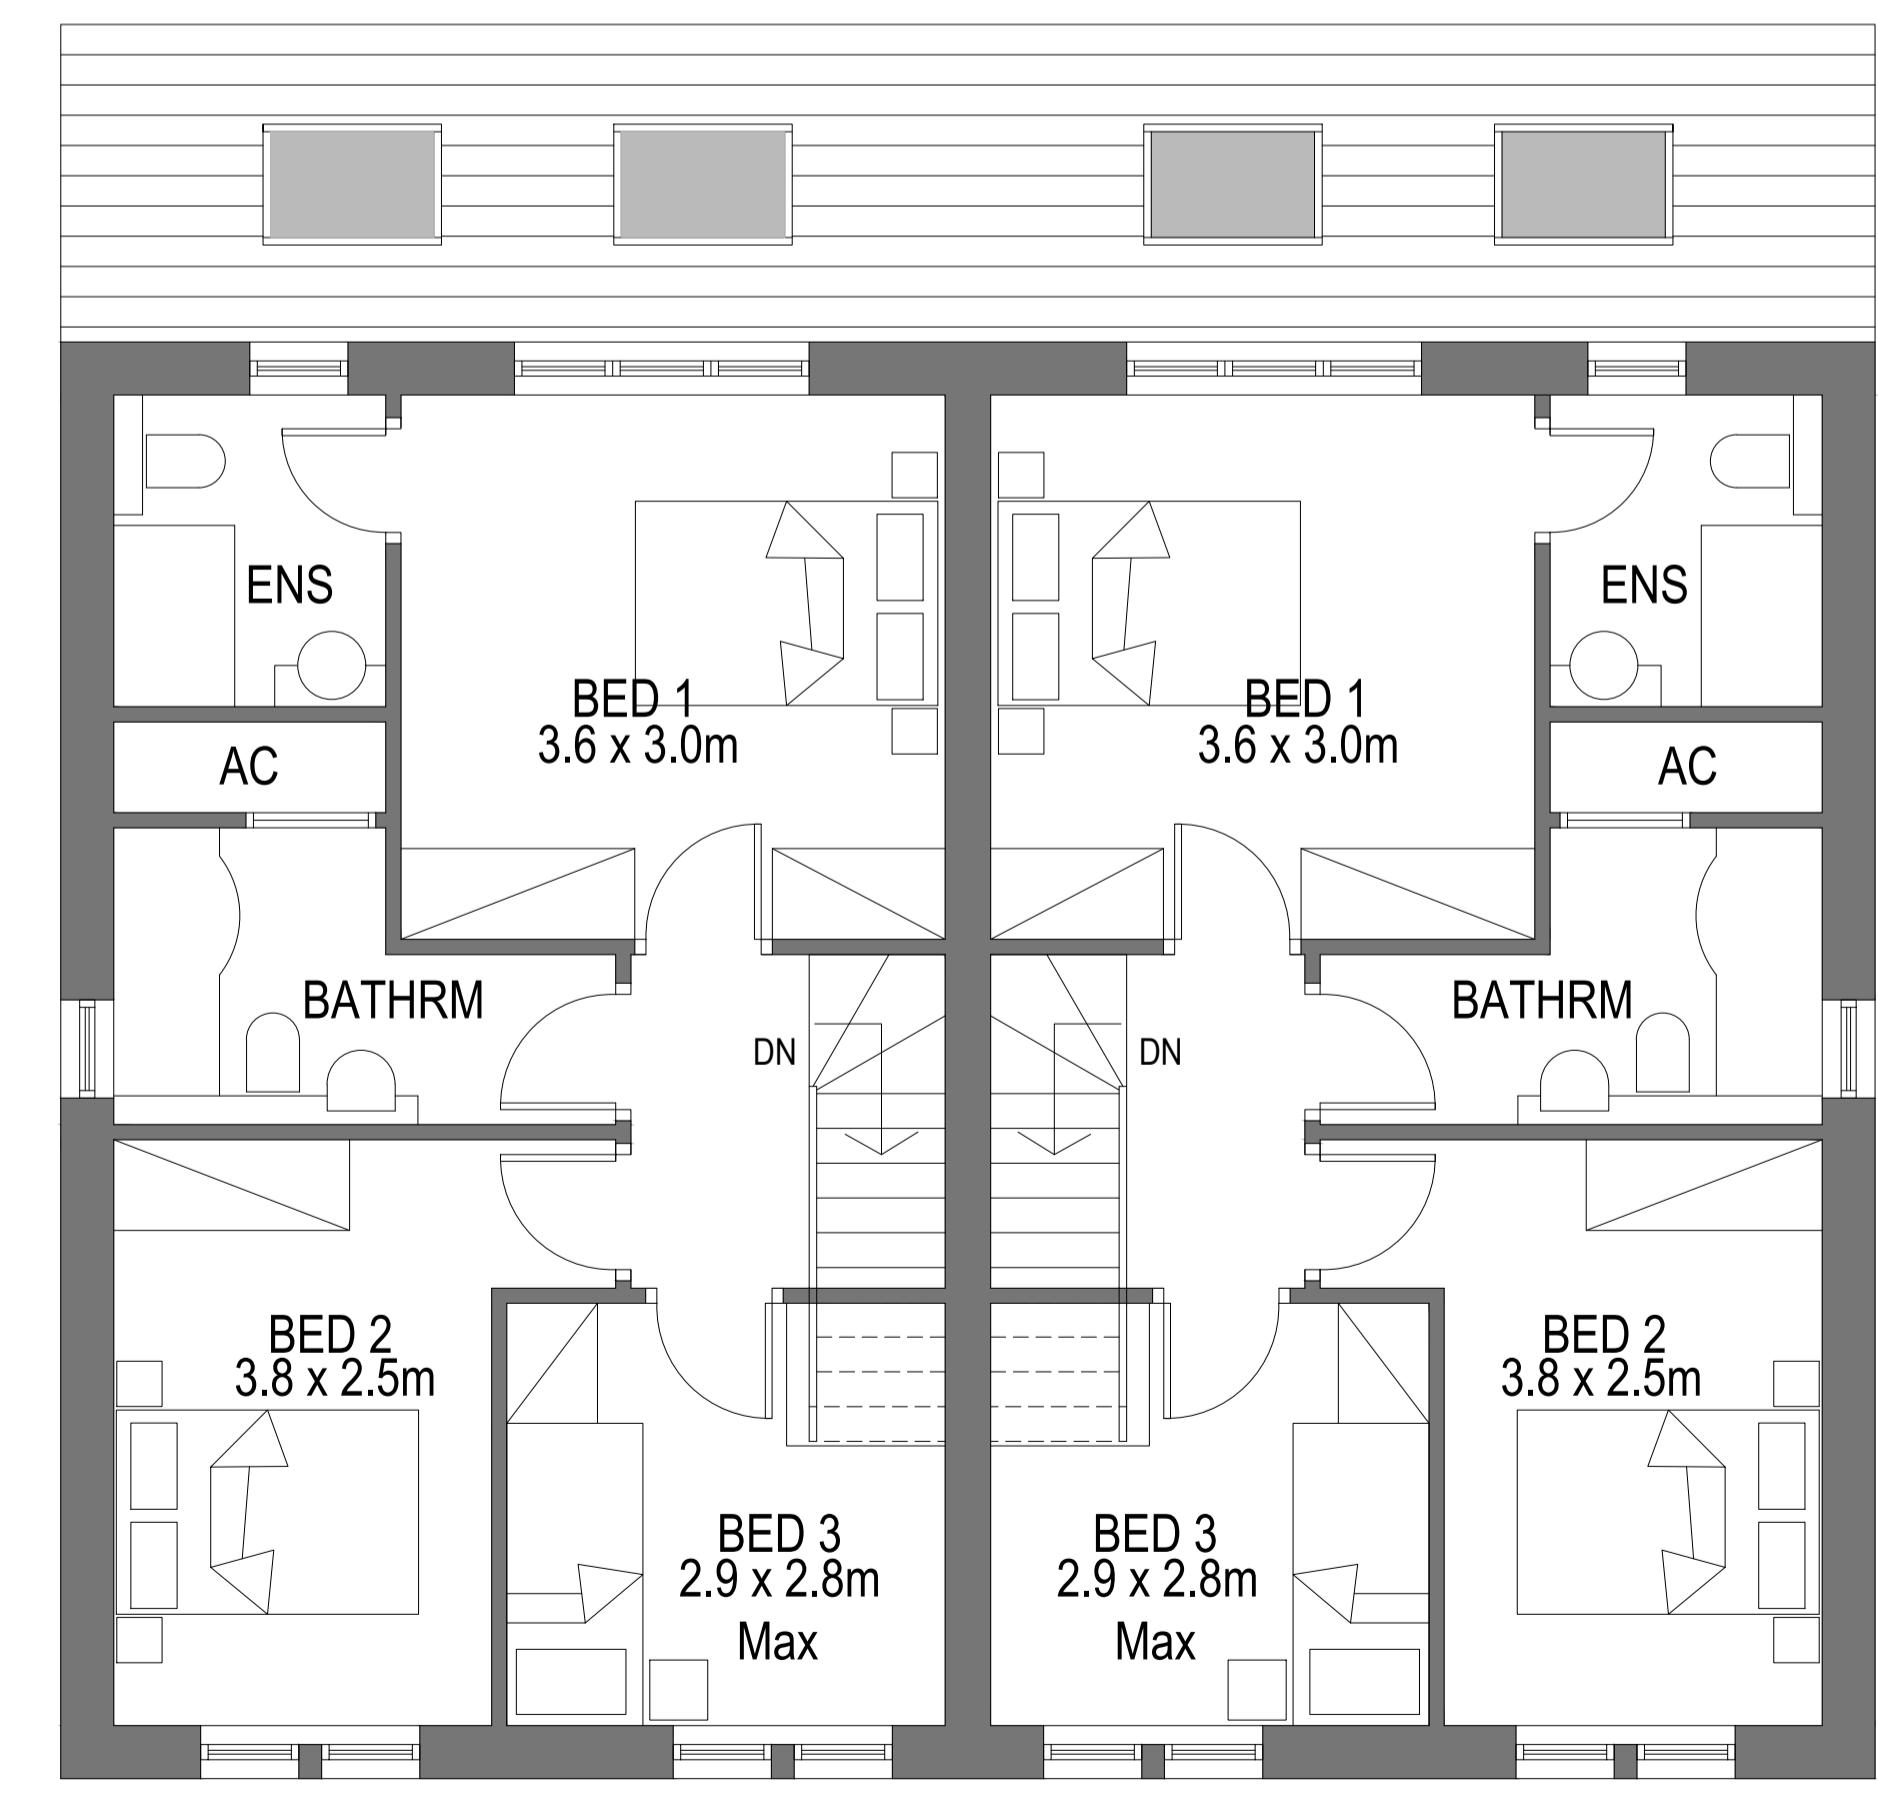

FIRST FLOOR PLAN


northern design partnership
 Chartered Architects
 The Chapel, Millmoor Road,
 Meltham, Holmfirth, HD9 5JU
 www.northerndesignpartnership.co.uk
 Instagram: @northerndesignp
 Telephone: (01484) 854848

client	HOLMEFIELD PROPERTIES (YORKSHIRE) LTD		
project	RESIDENTIAL DEVELOPMENT LAND AT REAR OF 51 HUDDERSFIELD ROAD MELTHAM HOLMFIRTH HD9 4AF		
drawing	AMENDED DESIGN PLANS & ELEVATIONS AS PROPOSED		
revision	notes	date	drawn
scale :	1:50 and 1:100 @ A1	11.25	PB
project no.	drawing no.	revision	
2440	03		