

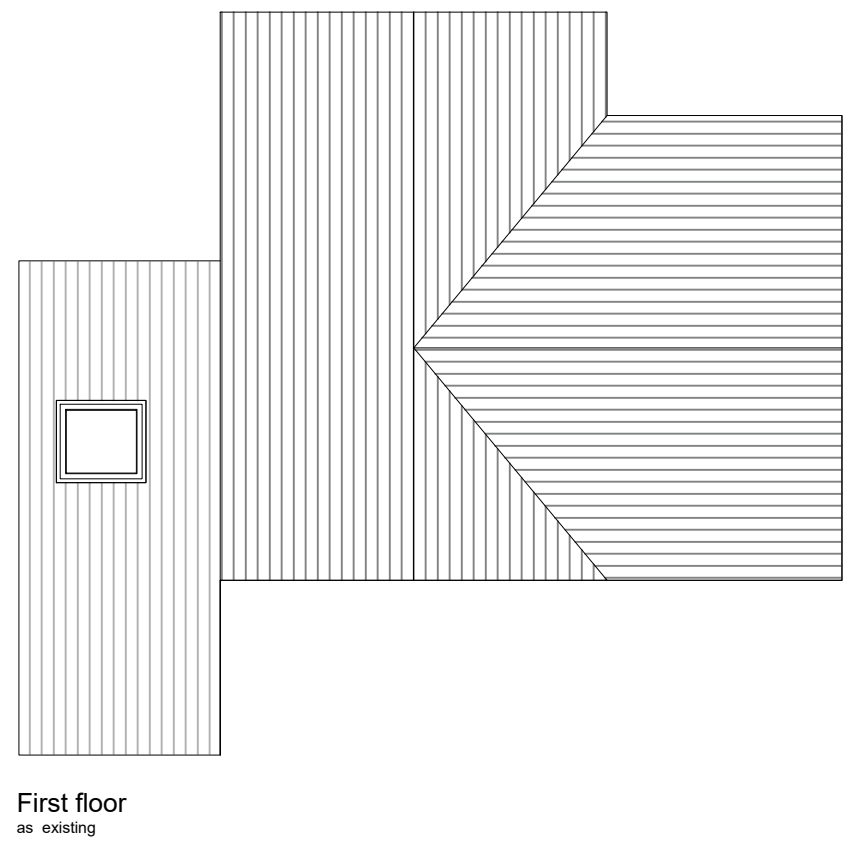


Client Name : Mr J and Mrs A Gurnett			
Site Address : 8 Langley Lane, Clayton West, Huddersfield, HD8 9PZ			
Drawing Name : Existing Floor Plans			
Scale : 1:100 @ A3	Drawn/Checked: LS/RF	Status : Application	Rev : -
Date : 14 May 2025	Plot Date : 08 April 2026 14:13:45	Dwg No : 25.8104/E102	

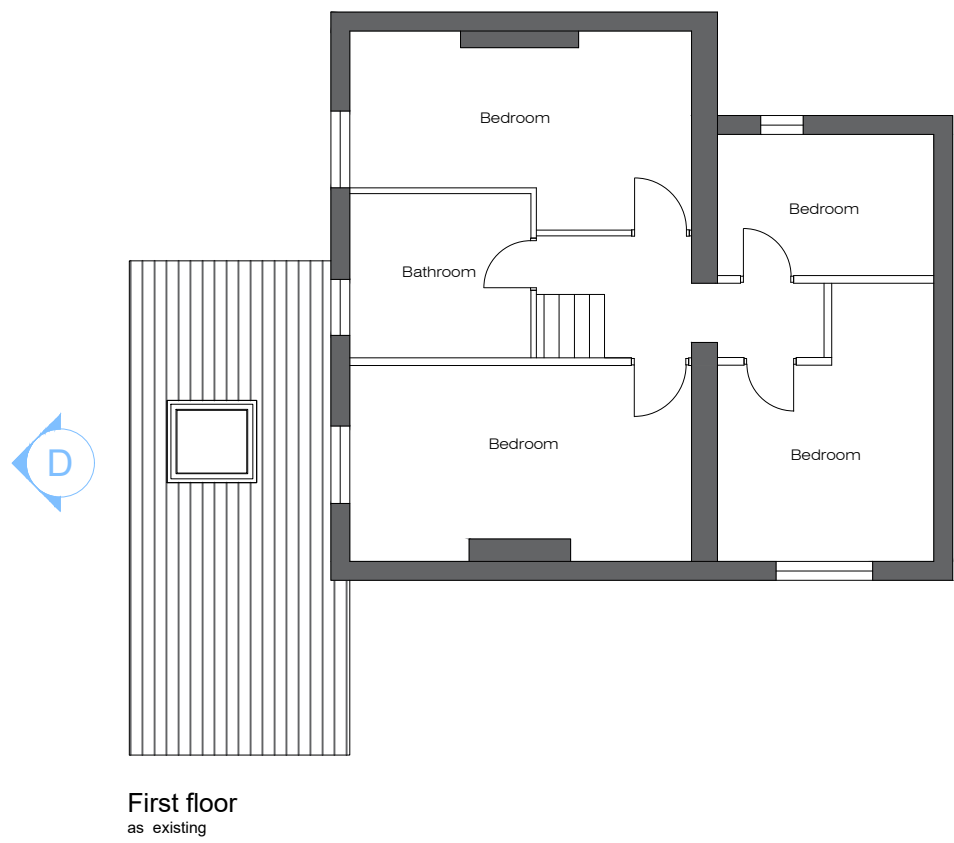

Note:
 This drawing is provided for planning application purposes only and should not be used or relied upon for Building Regulations applications or in the use of Construction. All dimensions should be checked on site before the commencement of any works or ordering of materials. Any discrepancies should be reported to Smart Planning Ltd.

Note:
 The dimensions of the building hereby submitted are as a result of a third party survey and therefore Smart Planning Ltd accepts no responsibility for any discrepancies that may arise. All dimensions should be checked on site before the commencement of any works or ordering of materials. Any discrepancies should be reported to Smart Planning Ltd.

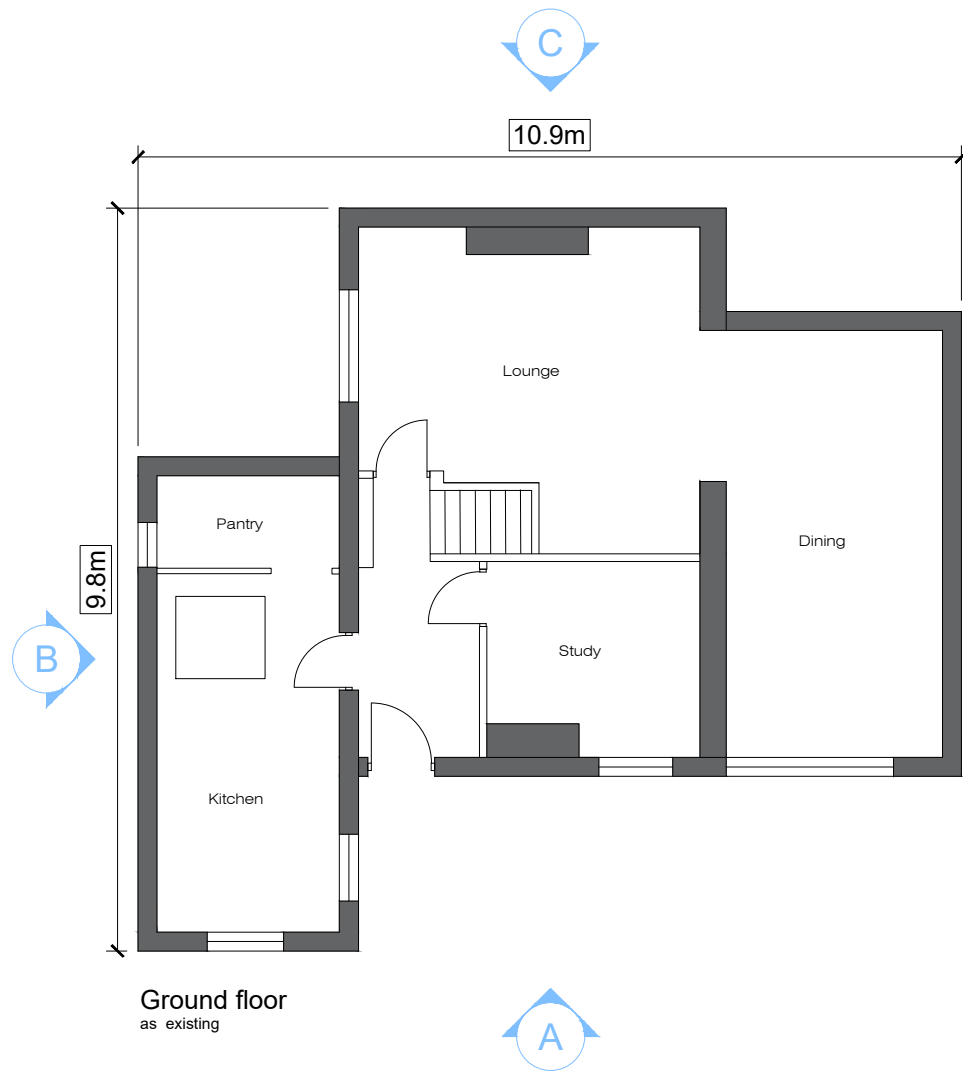

	Existing GIA
Ground Floor	64.17 sqm
First Floor	49.06 sqm
Total	113.23 sqm

smartplanning
 ESTABLISHED 2002

Head Office
 Old School House, Rettendon
 Turnpike, Battlesbridge,
 Essex, SS11 7QL

Email contact@smartplanning.co.uk
Website www.smartplanning.co.uk
Phone 0330 053 6811

No.	Date	Amendment	Initials

© THIS DRAWING IS THE COPYRIGHT OF SMARTPLANNING. This document must not be reproduced in whole or in part without prior permission of Smartplanning Ltd. Registered in England No. 04369649. OS Licence Number 100042413