




Client Name : Mr J and Mrs A Gurnett			
Site Address : 8 Langley Lane, Clayton West, Huddersfield, HD8 9PZ			
Drawing Name : Proposed Garage Floor Plans and Elevations			
Scale : 1:100 @ A3	Drawn/Checked: LS/RF	Status : Application	Rev : -
Date : 14 May 2025	Plot Date : 24 March 2026 12:10:21	Dwg No : 25.8104/P206	

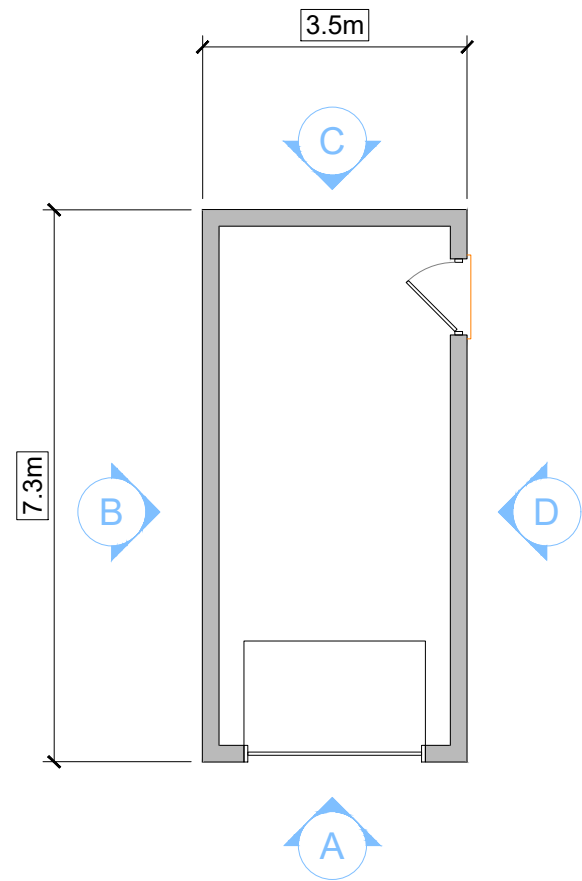


Floor Plan

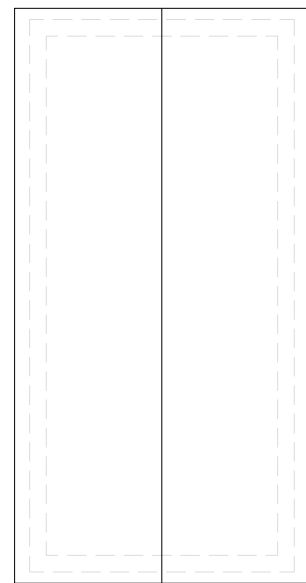


Roof Plan

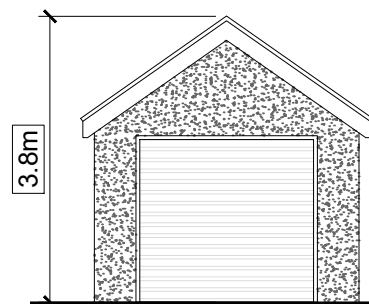


Elevation A

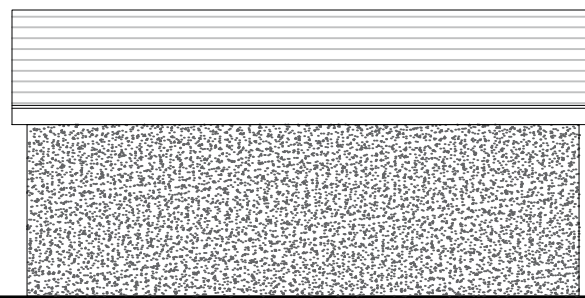

Elevation B

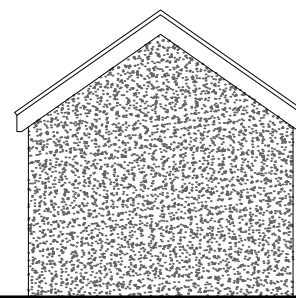

Elevation C

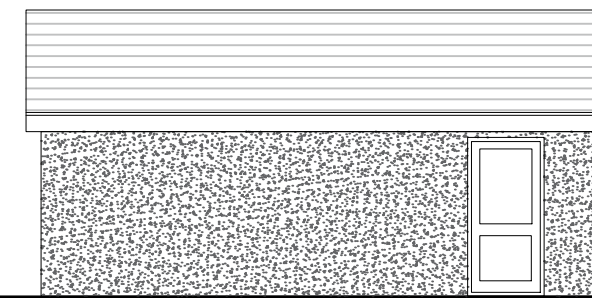

Elevation D

Note:
The dimensions of the building hereby submitted are as a result of a third party survey and therefore Smart Planning Ltd accepts no responsibility for any discrepancies that may arise. All dimensions should be checked on site before the commencement of any works or ordering of materials. Any discrepancies should be reported to Smart Planning Ltd.



smartplanning
ESTABLISHED 2002

Head Office
Old School House, Rettendon
Turnpike, Battlesbridge,
Essex, SS11 7QL

Email contact@smartplanning.co.uk
Website www.smartplanning.co.uk
Phone 0330 053 6811

No.	Date	Amendment	Initials

© THIS DRAWING IS THE COPYRIGHT OF SMARTPLANNING. This document must not be reproduced in whole or in part without prior permission of Smartplanning Ltd. Registered in England No. 04369649. OS Licence Number 100042413