


DO NOT SCALE IF IN DOUBT ASK

No part of this drawing may be reproduced without prior written permission from J M H Design. J M H Design reserves all copyrights on its designs.

THIS DRAWING IS INTENDED FOR PLANNING AND BUILDING REGULATION SUBMISSIONS ONLY - AND SHOULD NOT BE USED AS A WORKING DRAWING FOR BUILDING PURPOSES

BOUNDARIES, ANGLES & DIMENSIONS ARE TO BE CHECKED ON SITE BY THE MAIN CONTRACTOR PRIOR TO COMMENCEMENT OF WORKS


CONTRACTOR TO COMPLY FULLY WITH THE BUILDING SAFETY ACT 2024

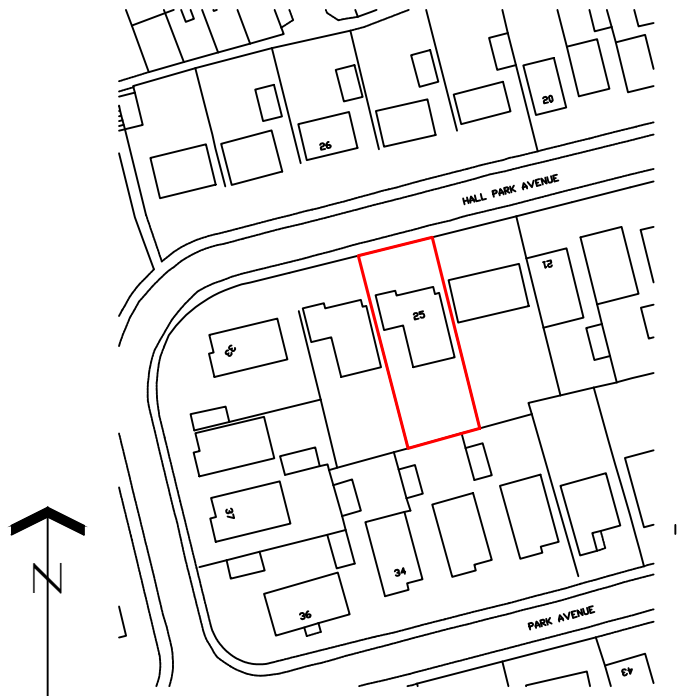

LOCATION PLAN ~ 1:1250



Ordnance Survey (c) Crown Copyright 2011. All rights reserved. Licence number 100020449

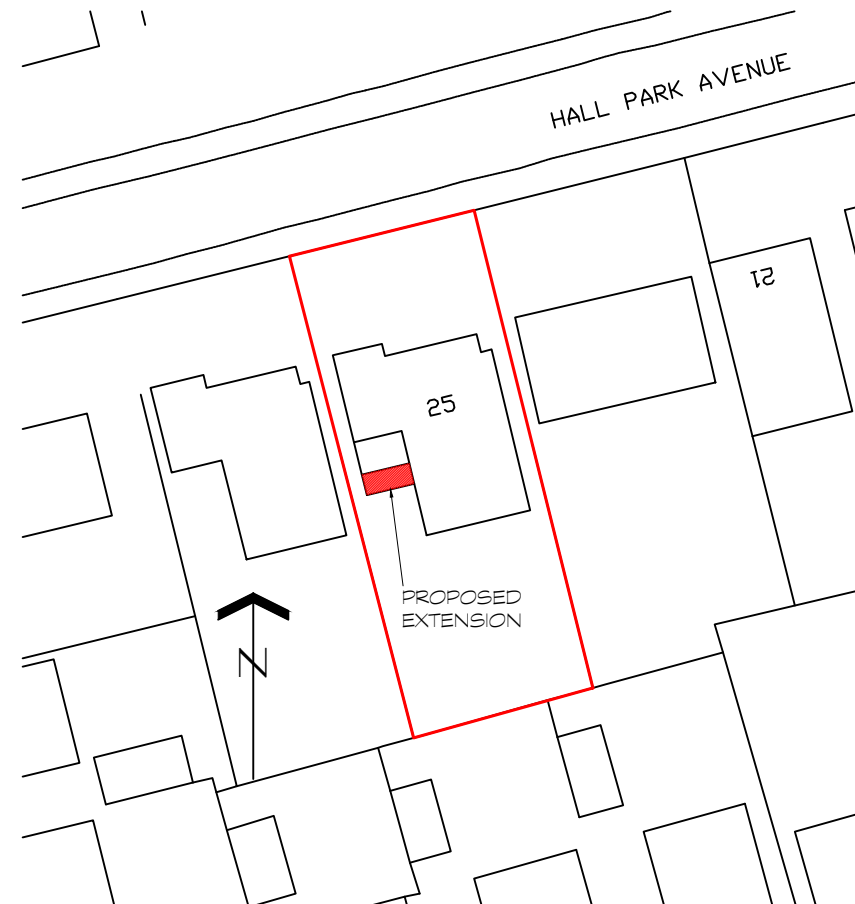

SITE PLAN ~ 1:500



REV DETAILS DATE INITIAL

PROJECT REAR EXTENSION

CLIENT MR MRS TIERNEY
25 HALL PARK AVENUE
LIVERSEDGE W15TEH

TITLE LOCATION & SITE PLANS

DRG No. LT/01 SCALE 1:1250 - 1:500

DRN BY MH DATE 26/03/26

jmh.design
architectural & interior consultants

Poplar Studios, 12 Liversedge Hall Lane,
Liversedge, West Yorkshire. WF15 7DB

t: 01924 518 592
e: info@jmhdesign.co.uk