


DO NOT SCALE IF IN DOUBT ASK

No part of this drawing may be reproduced without prior written permission from J M H Design. J M H Design reserves all copyrights on its designs.

THIS DRAWING IS INTENDED FOR PLANNING AND BUILDING REGULATION SUBMISSIONS ONLY - AND SHOULD NOT BE USED AS A WORKING DRAWING FOR BUILDING PURPOSES

BOUNDARIES, ANGLES & DIMENSIONS ARE TO BE CHECKED ON SITE BY THE MAIN CONTRACTOR PRIOR TO COMMENCEMENT OF WORKS


CONTRACTOR TO COMPLY FULLY WITH THE BUILDING SAFETY ACT 2024

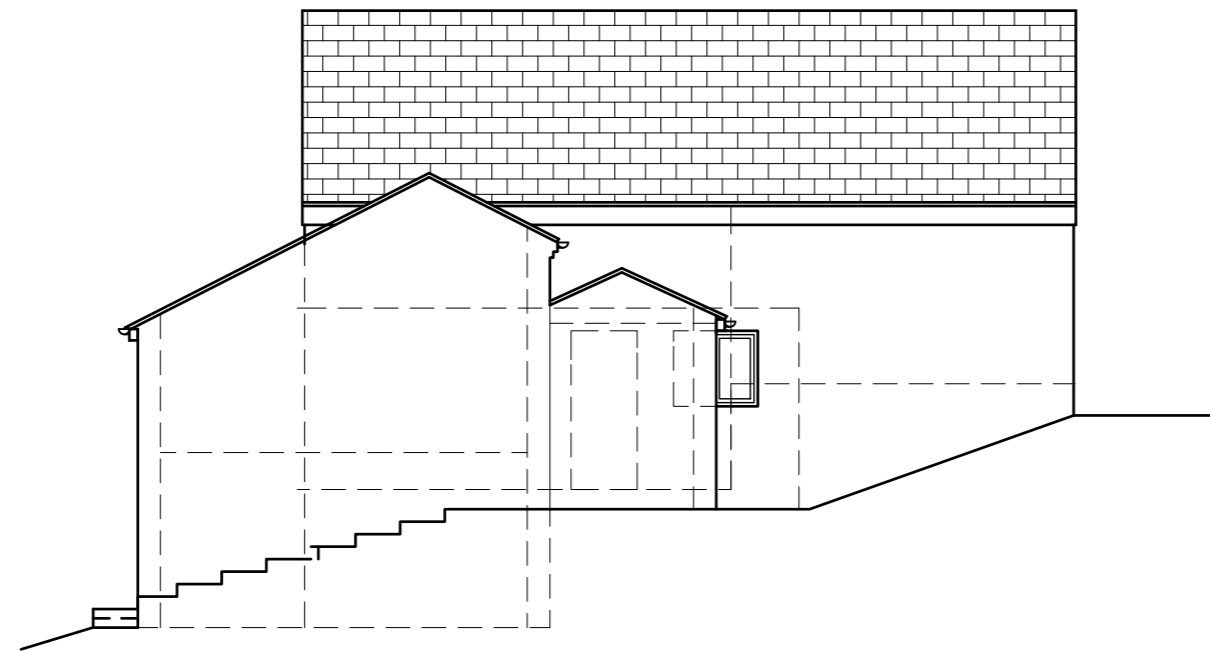


SIDE ELEVATION AS EXISTING 1:100




REAR ELEVATION AS EXISTING 1:100

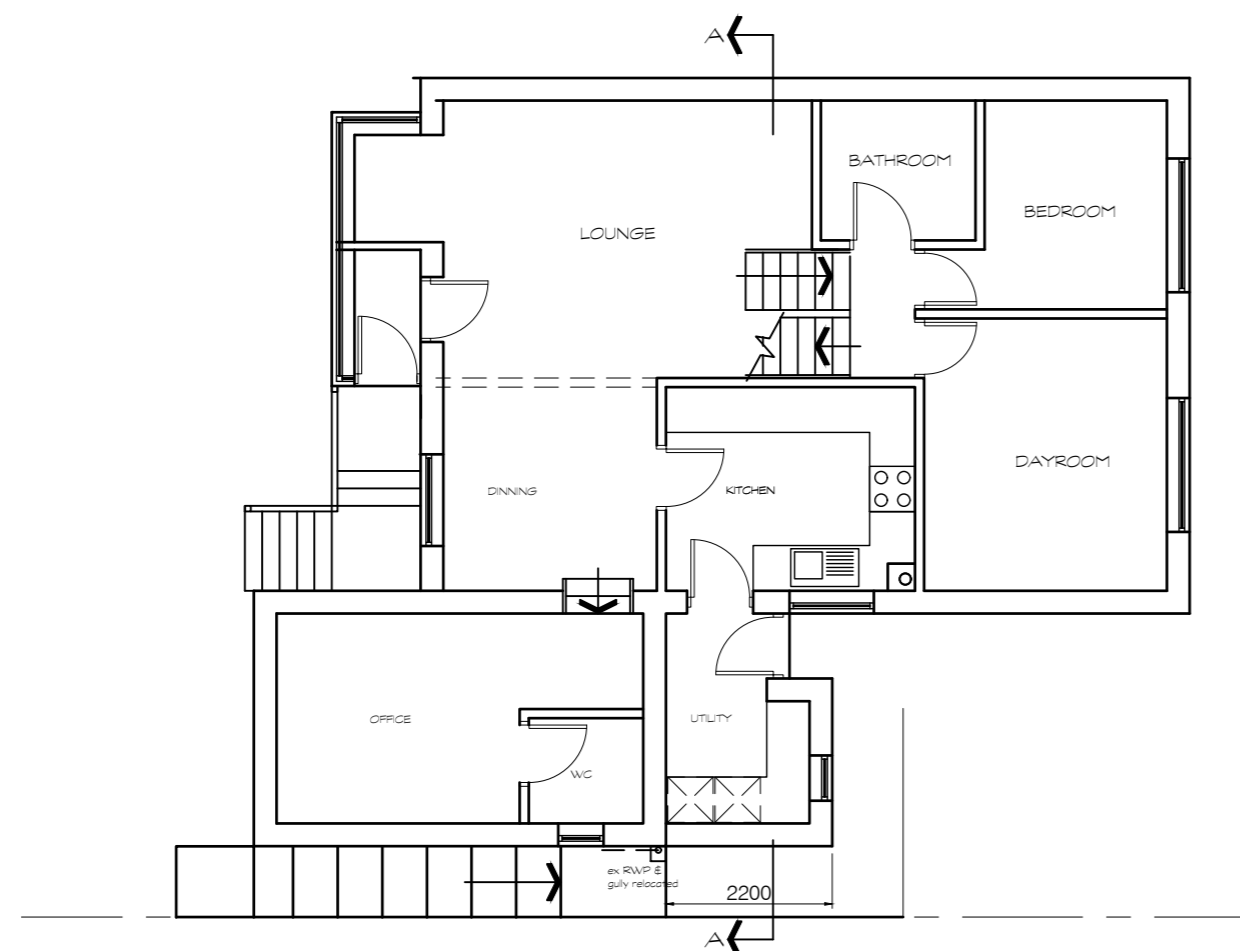


GROUND FLOOR AS EXISTING 1:100

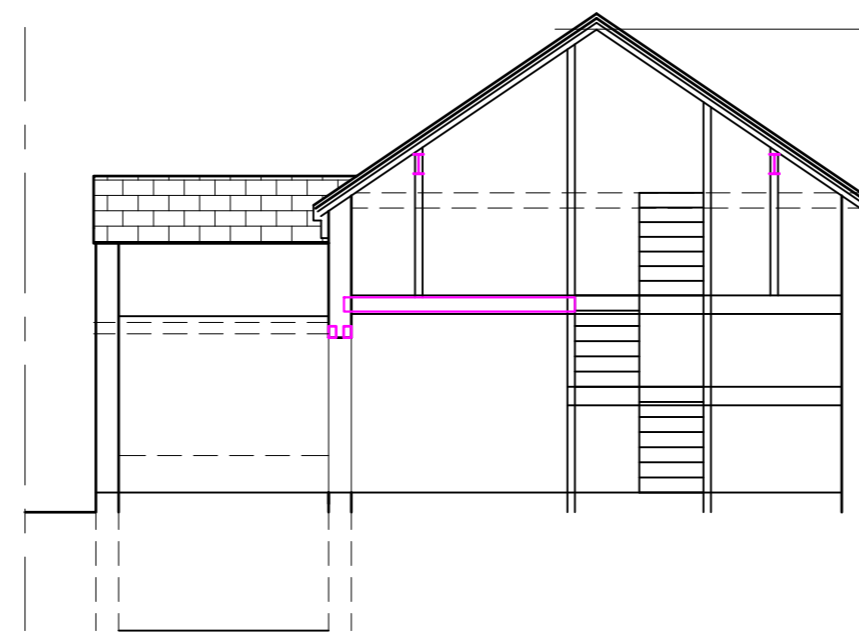

SECTION AA AS EXISTING 1:100

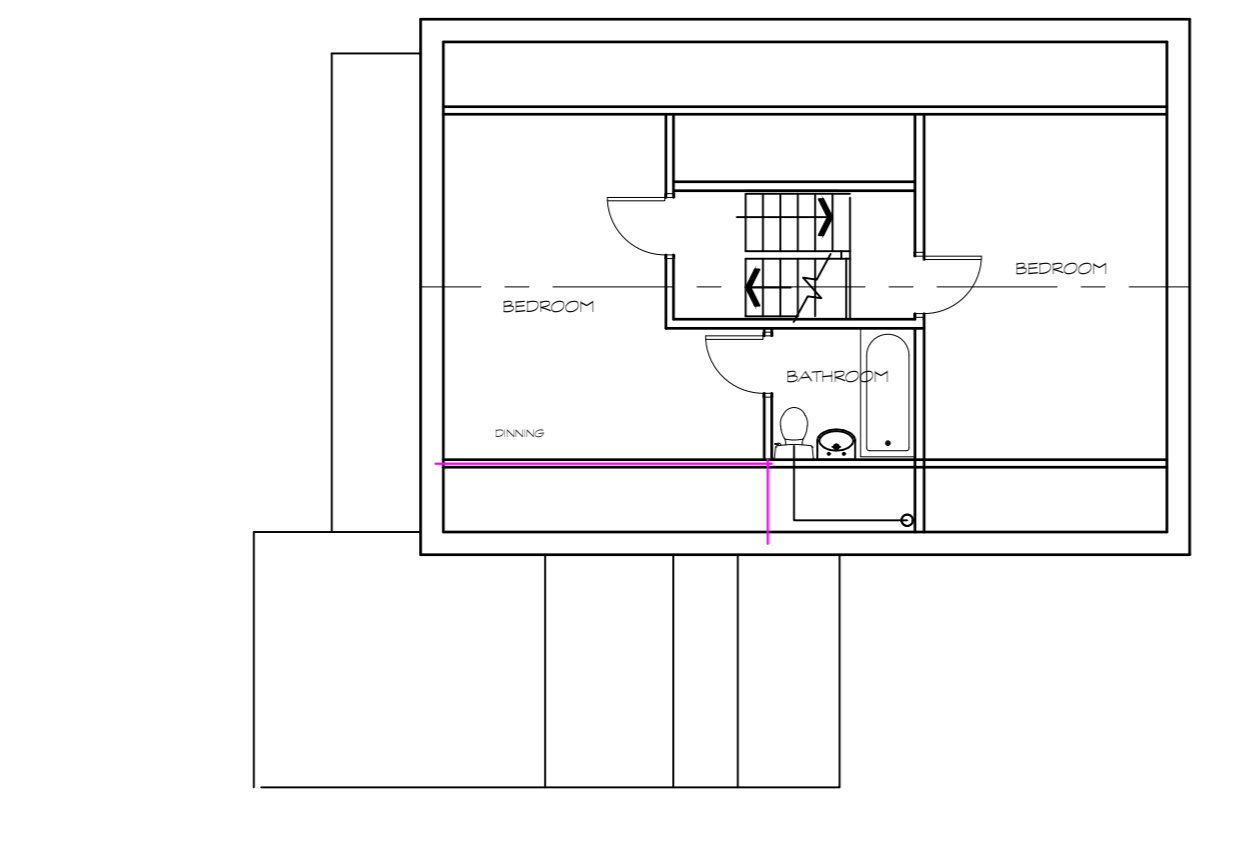

FIRST FLOOR AS EXISTING 1:100

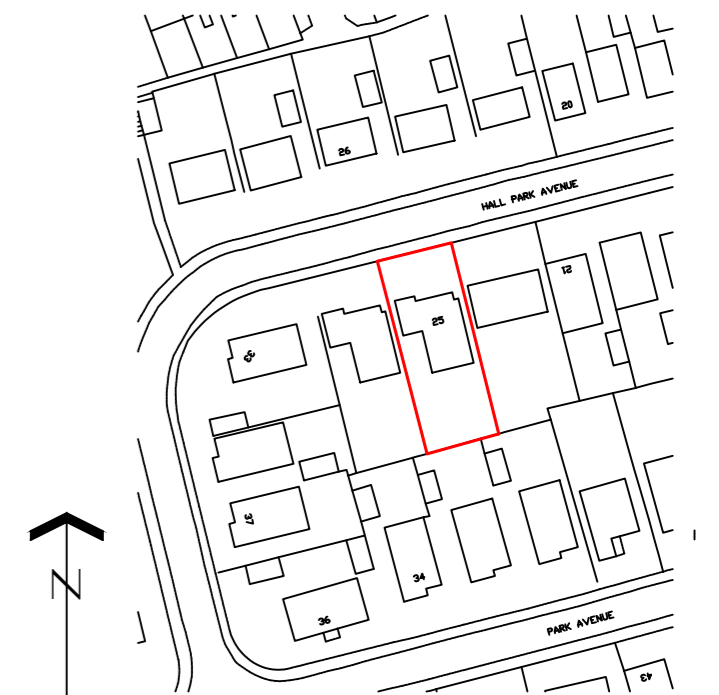

LOCATION PLAN - 1:1250

0 10 20 30 40 50 60 70 80 90 100m
Driftance Survey © Crown Copyright 2011. All rights reserved. Licence number: 100020449



REV	DETAILS	DATE	INITIAL
-----	---------	------	---------

PROJECT REAR EXTENSION

CLIENT MR MRS TIERNEY
25 HALL PARK AVENUE
LIVERSEDGE WF157EH

TITLE EXISTING PLANS

DRG No. LT/02 SCALE 1:100 @ A2

DRN BY MH DATE 02/04/26

jmh.design
architectural & interior consultants

Poplar Studios, 12 Liversedge Hall Lane,
Liversedge, West Yorkshire. WF15 7DB

t: 01924 518 592
e: info@jmhdesign.co.uk