


This drawing is the copyright and remains the property of Charrette Architecture Ltd and must not be reproduced in whole or in part without their written permission.
 Refer to printed dimensions. All dimensions are to be checked by using site measurements and discrepancies reported to the designers.
 This drawing must be read in conjunction with all other Consultants and Subcontractors drawings, together with any written specifications and relevant contract documents

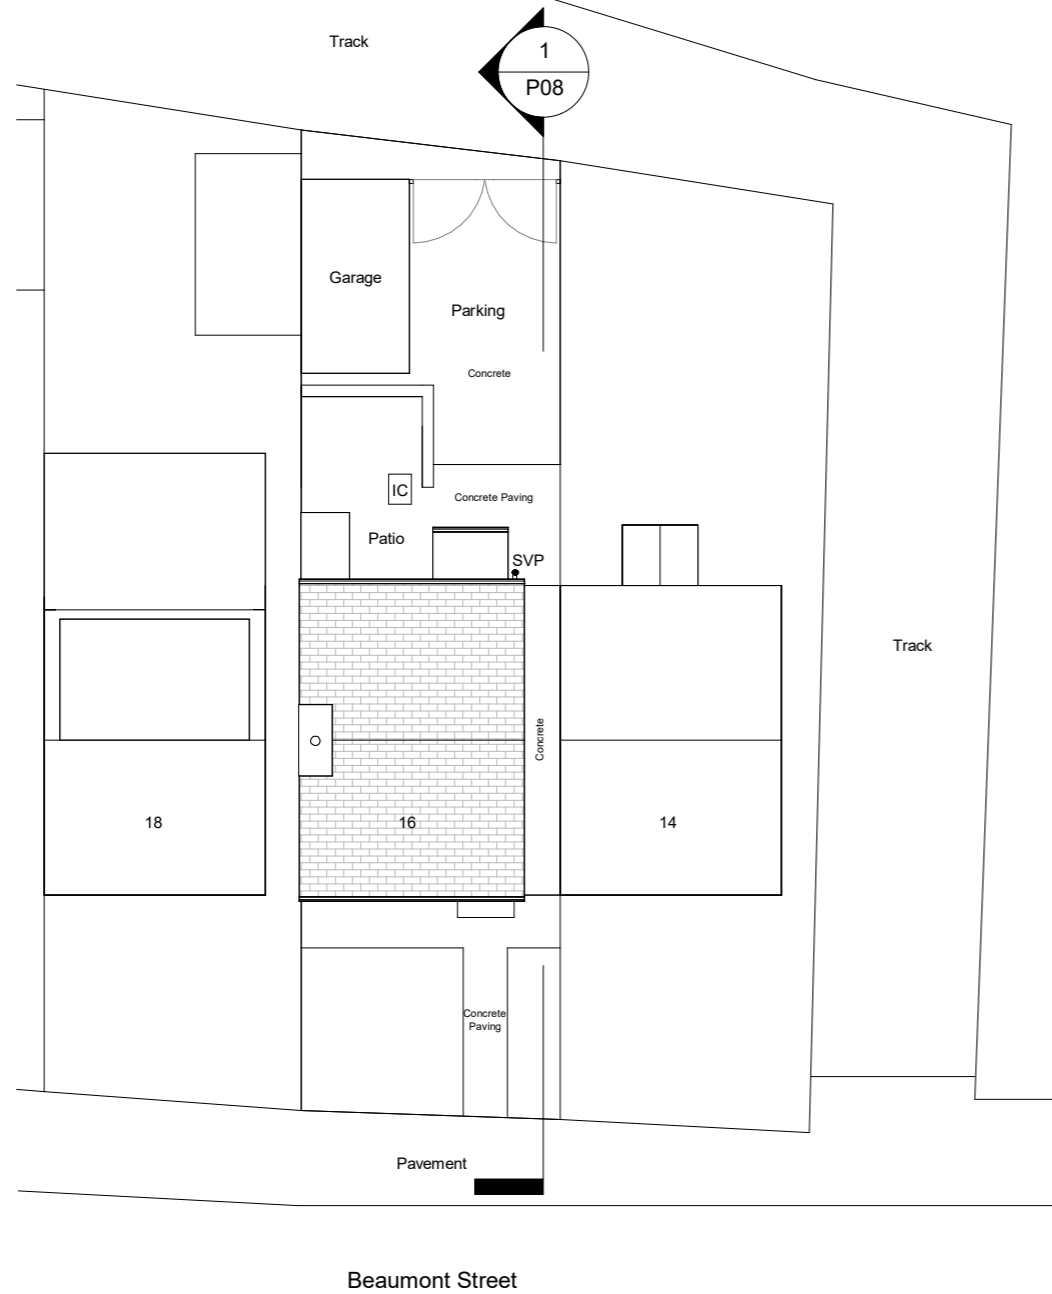

Beaumont Street


Site Area = 175.6m²

Existing Site Plan
 Scale 1 : 200



Beaumont Street

Proposed Site Plan
 Scale 1 : 200

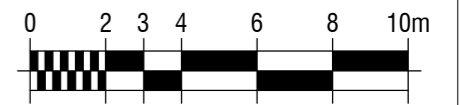

1:200 SCALE BAR

Charrette Architecture Ltd

Charrette Architecture Ltd
 Emley Huddersfield
 West Yorkshire HD8 9RU
 Mobile: 07801 816598
 Email: dale@charrettearchitecture.co.uk
 Web: www.charrettearchitecture.co.uk

Project 16 Beaumont Street
 Emley
 Huddersfield
 HD8 9RN

Date 23/02/26 Scale 1 : 200

Client Josh Fletcher

Title Site Block Plans

Sheet Size A3 Drawn DRJ

REV	DESCRIPTION	BY	DATE
A	Planning Issue	DRJ	19.03.26
Issue Planning			
Project Ref.	Drawing No.	Revision	
130	P02	A	