


This drawing is the copyright and remains the property of Charrette Architecture Ltd and must not be reproduced in whole or in part without their written permission.
 Refer to printed dimensions. All dimensions are to be checked by using site measurements and discrepancies reported to the designers.
 This drawing must be read in conjunction with all other Consultants and Subcontractors drawings, together with any written specifications and relevant contract documents




2
P07

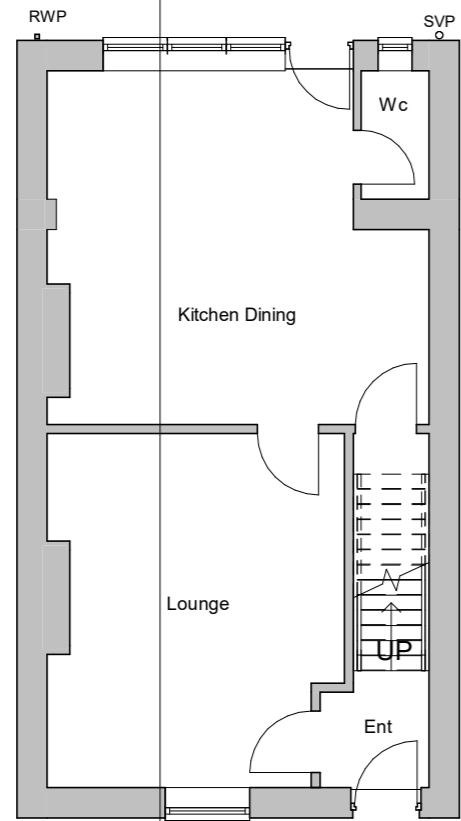


00-Ground Floor Proposed
Scale 1 : 100

GF GIFA = 46.5m2

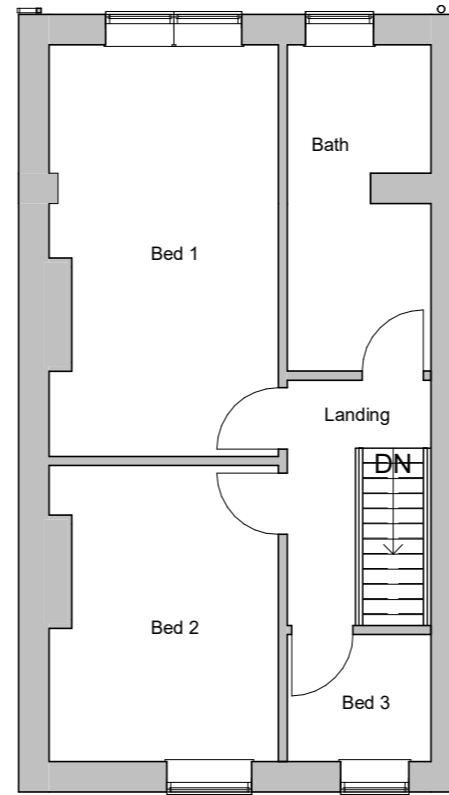


01-First Floor Proposed
Scale 1 : 100

FF GIFA = 46.5m2

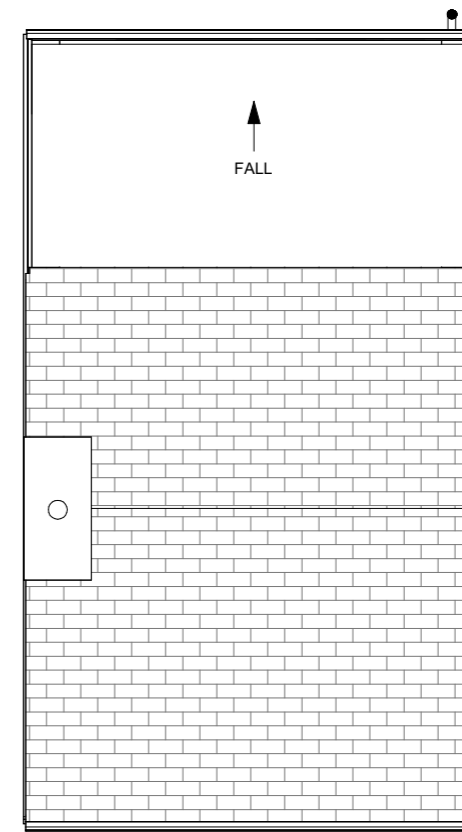

02-Roof Plan Proposed
Scale 1 : 100

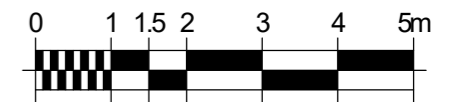

1:100 SCALE BAR

Charrette Architecture Ltd

Charrette Architecture Ltd
 Emley Huddersfield
 West Yorkshire HD8 9RU
 Mobile: 07801 816598
 Email: dale@charrettearchitecture.co.uk
 Web: www.charrettearchitecture.co.uk

Project 16 Beaumont Street
 Emley
 Huddersfield
 HD8 9RN

Client Josh Fletcher

Title Floor Plans Proposed

B Roof amended DRJ 03.06.26

A Planning Issue DRJ 19.03.26

RE DESCRIPTIO BY DATE

Issue Planning

Project Ref. 130

Drawing No. P04

Revision B

Date 23/02/26

Scale 1 : 100

Sheet Size A3

Drawn DRJ