




- Specific notes:
- 1 New feature timber front door
  - 2 New timber framed windows
  - 3 Painted brick facade
  - 4 Pantile roofing
  - 5 New rooflights
  - 6 Stone quoins
  - 7 UPVC windows
  - 8 UPVC gutters
  - 9 Stone facade
  - 10 Slate roofing
  - 11 Metal RWP's
  - 12 Stone chimney
  - 13 Metal garage door
  - 14 Flue
  - 15 Timber door
  - 16 Metal rainwater goods
  - 17 New slate tile roof
  - 18 Timber fascia

PR Proposed North Elevation 02



PR Proposed South Elevation 01

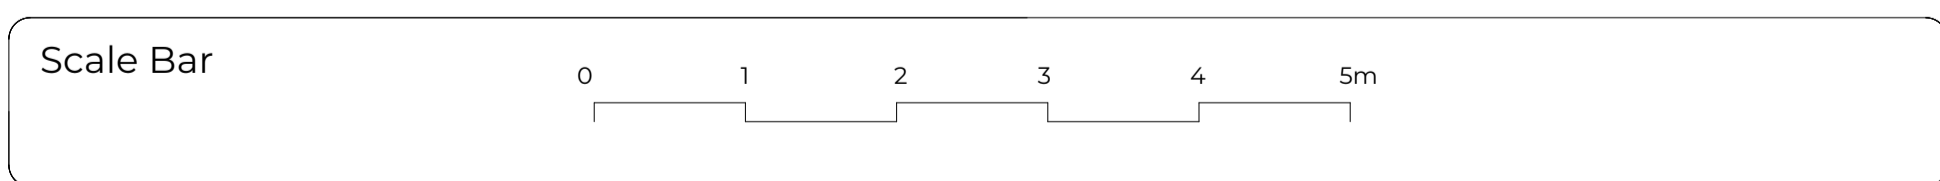

Revision	Date	Notes
P1	04/26	Planning drawings issued to Client
P2	04/26	Issued for planning submission

Key:  Existing     To be removed  
 Proposed

FOR PLANNING

**MISTRY.WILLS DESIGN.**  
 M +44(0)7592336218  
 @ mistrywills@protonmail.com  
 W www.mistrywills.com

This drawing is prepared solely for design and planning submission purposes. It is not intended or suitable for either Building Regulations or Construction purposes and should not be used for such. All dimensions in millimetres unless otherwise stated. This drawing is copyright and may not be reproduced without permission

Drawing Title: Proposed South & North Elevations 01 & 02

Egypt Farm, 58 Cliffe Lane, Cleckheaton, BD19 4EU

© Copyright Mistry Wills Design Ltd, all rights reserved

Scale: 1:50 @ A1 1:100 @ A3

Job Ref: 051 Date: April 2026 Drawn by: RW

Draw N<sup>o</sup>: P30000 Revision: P2