


PR Proposed Section B

- Specific notes:
- 1 Upgraded covered entrance
 - 2 New glazed door
 - 3 Timber framed window
 - 4 Timber truss
 - 5 New rooflight
 - 6 UPVC windows
 - 7 SVP
 - 8 Stone facade
 - 9 UPVC gutters
 - 10 Slate rooflight
 - 11 Raised garden
 - 12 Stone chimney
 - 13 Stone quoins
 - 14 Glazed timber door
 - 15 Metal RWP
 - 16 Upgraded pantry
 - 17 Terrace
 - 18 New timber framed window
 - 19 Timber fascia

PR Proposed West Elevation 03



PR Proposed Section A

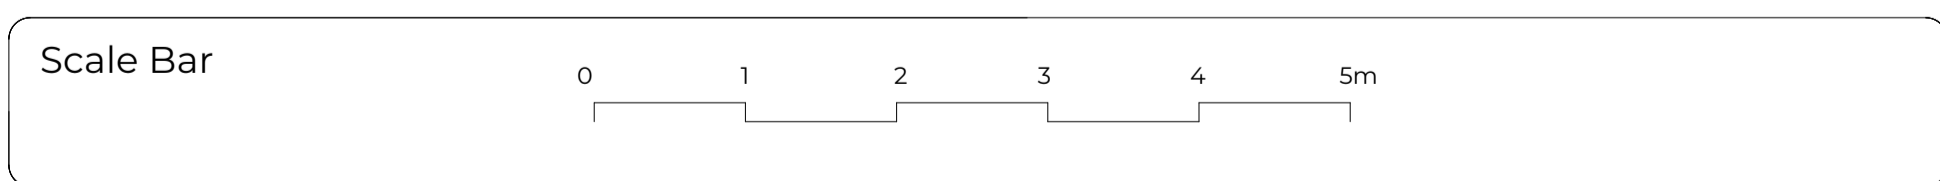

Revision	Date	Notes
P1	04/26	Planning drawings issued to Client
P2	04/26	Issued for planning submission

Key: Existing To be removed
 Proposed

FOR PLANNING

MISTRY.WILLS DESIGN.
M +44(0)7592336218
@ mistrywills@protonmail.com
W www.mistrywills.com

This drawing is prepared solely for design and planning submission purposes. It is not intended or suitable for either Building Regulations or Construction purposes and should not be used for such. All dimensions in millimetres unless otherwise stated. This drawing is copyright and may not be reproduced without permission

Drawing Title: Proposed Sections A & B/ Elevation 03

Egypt Farm, 58 Cliffe Lane, Cleckheaton, BD19 4EU

© Copyright Mistry Wills Design Ltd, all rights reserved

Scale: 1:50 @ A1 1:100 @ A3

Job Ref: 051 Date: April 2026 Drawn by: RW

Draw N°: P20000 Revision: P2