
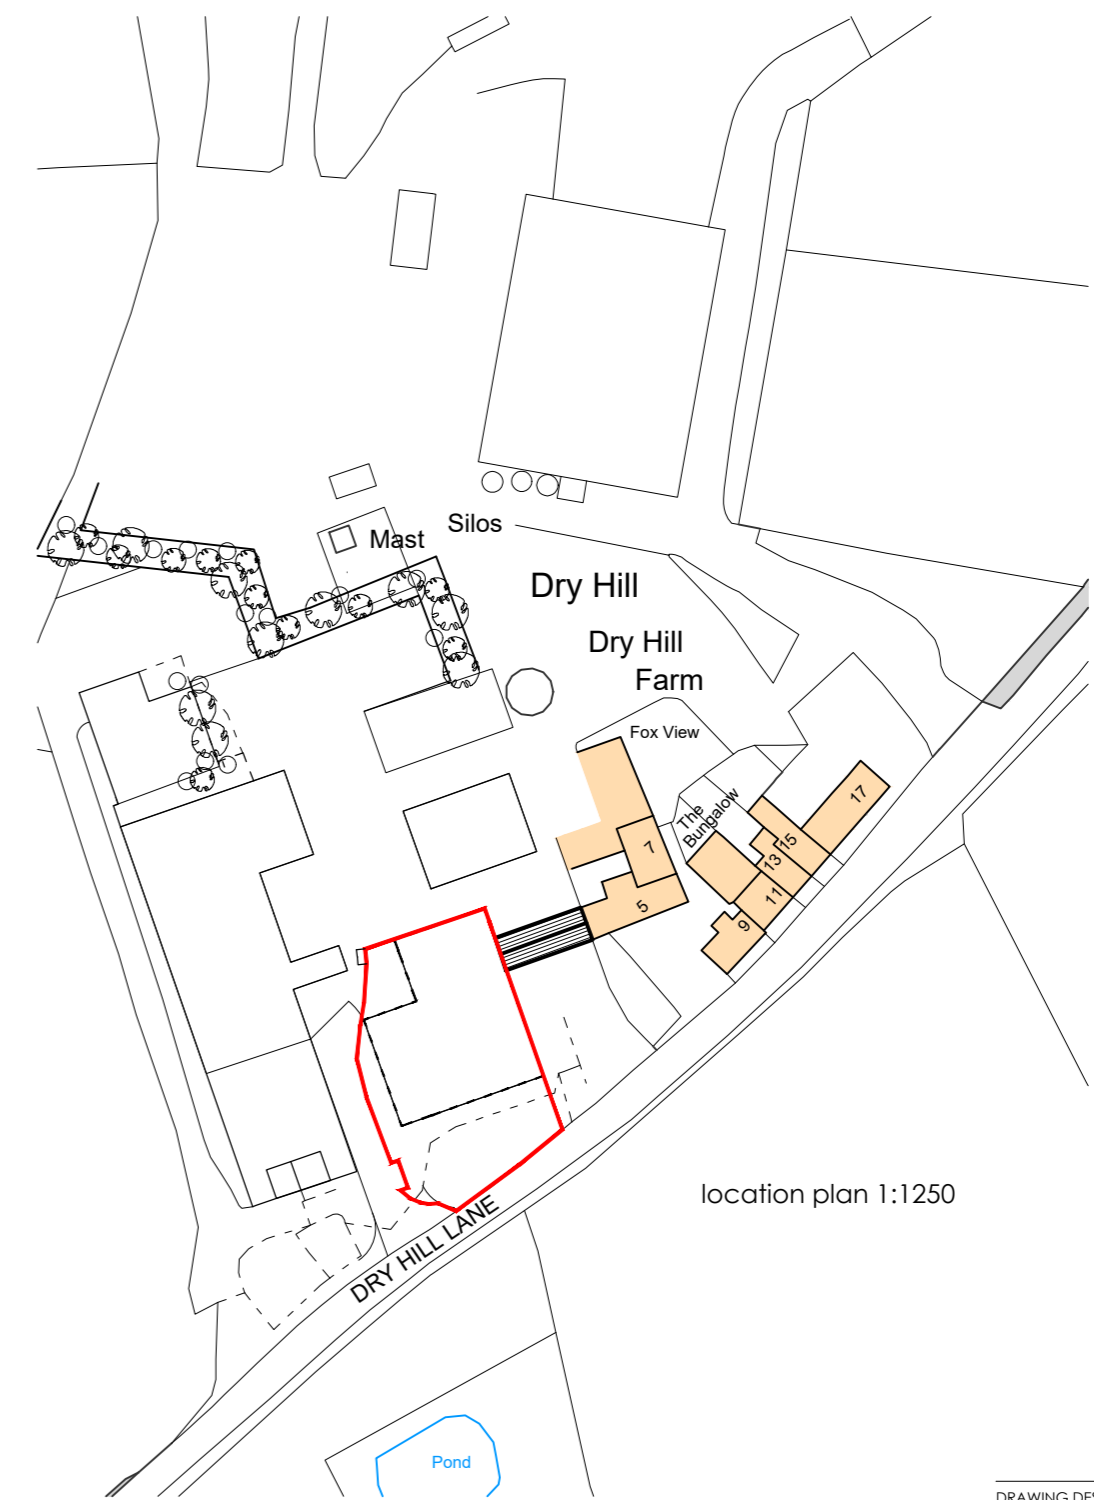


NOTE: ALL DIMENSIONS SHOWN ARE PROVISIONAL DIMENSIONS ONLY & SHOULD NOT BE READ AS EXACT MEASUREMENTS. THESE MAY NEED TO BE ALTERED DUE TO SITE CONSTRAINTS/ INSPECTION THE DRAWINGS AND DESIGN ARE THE COPYRIGHT OF L'ARCHE DEVELOPMENTS YORKSHIRE LTD & SHOULD NOT BE RE-PRODUCED WITHOUT PRIOR PERMISSION

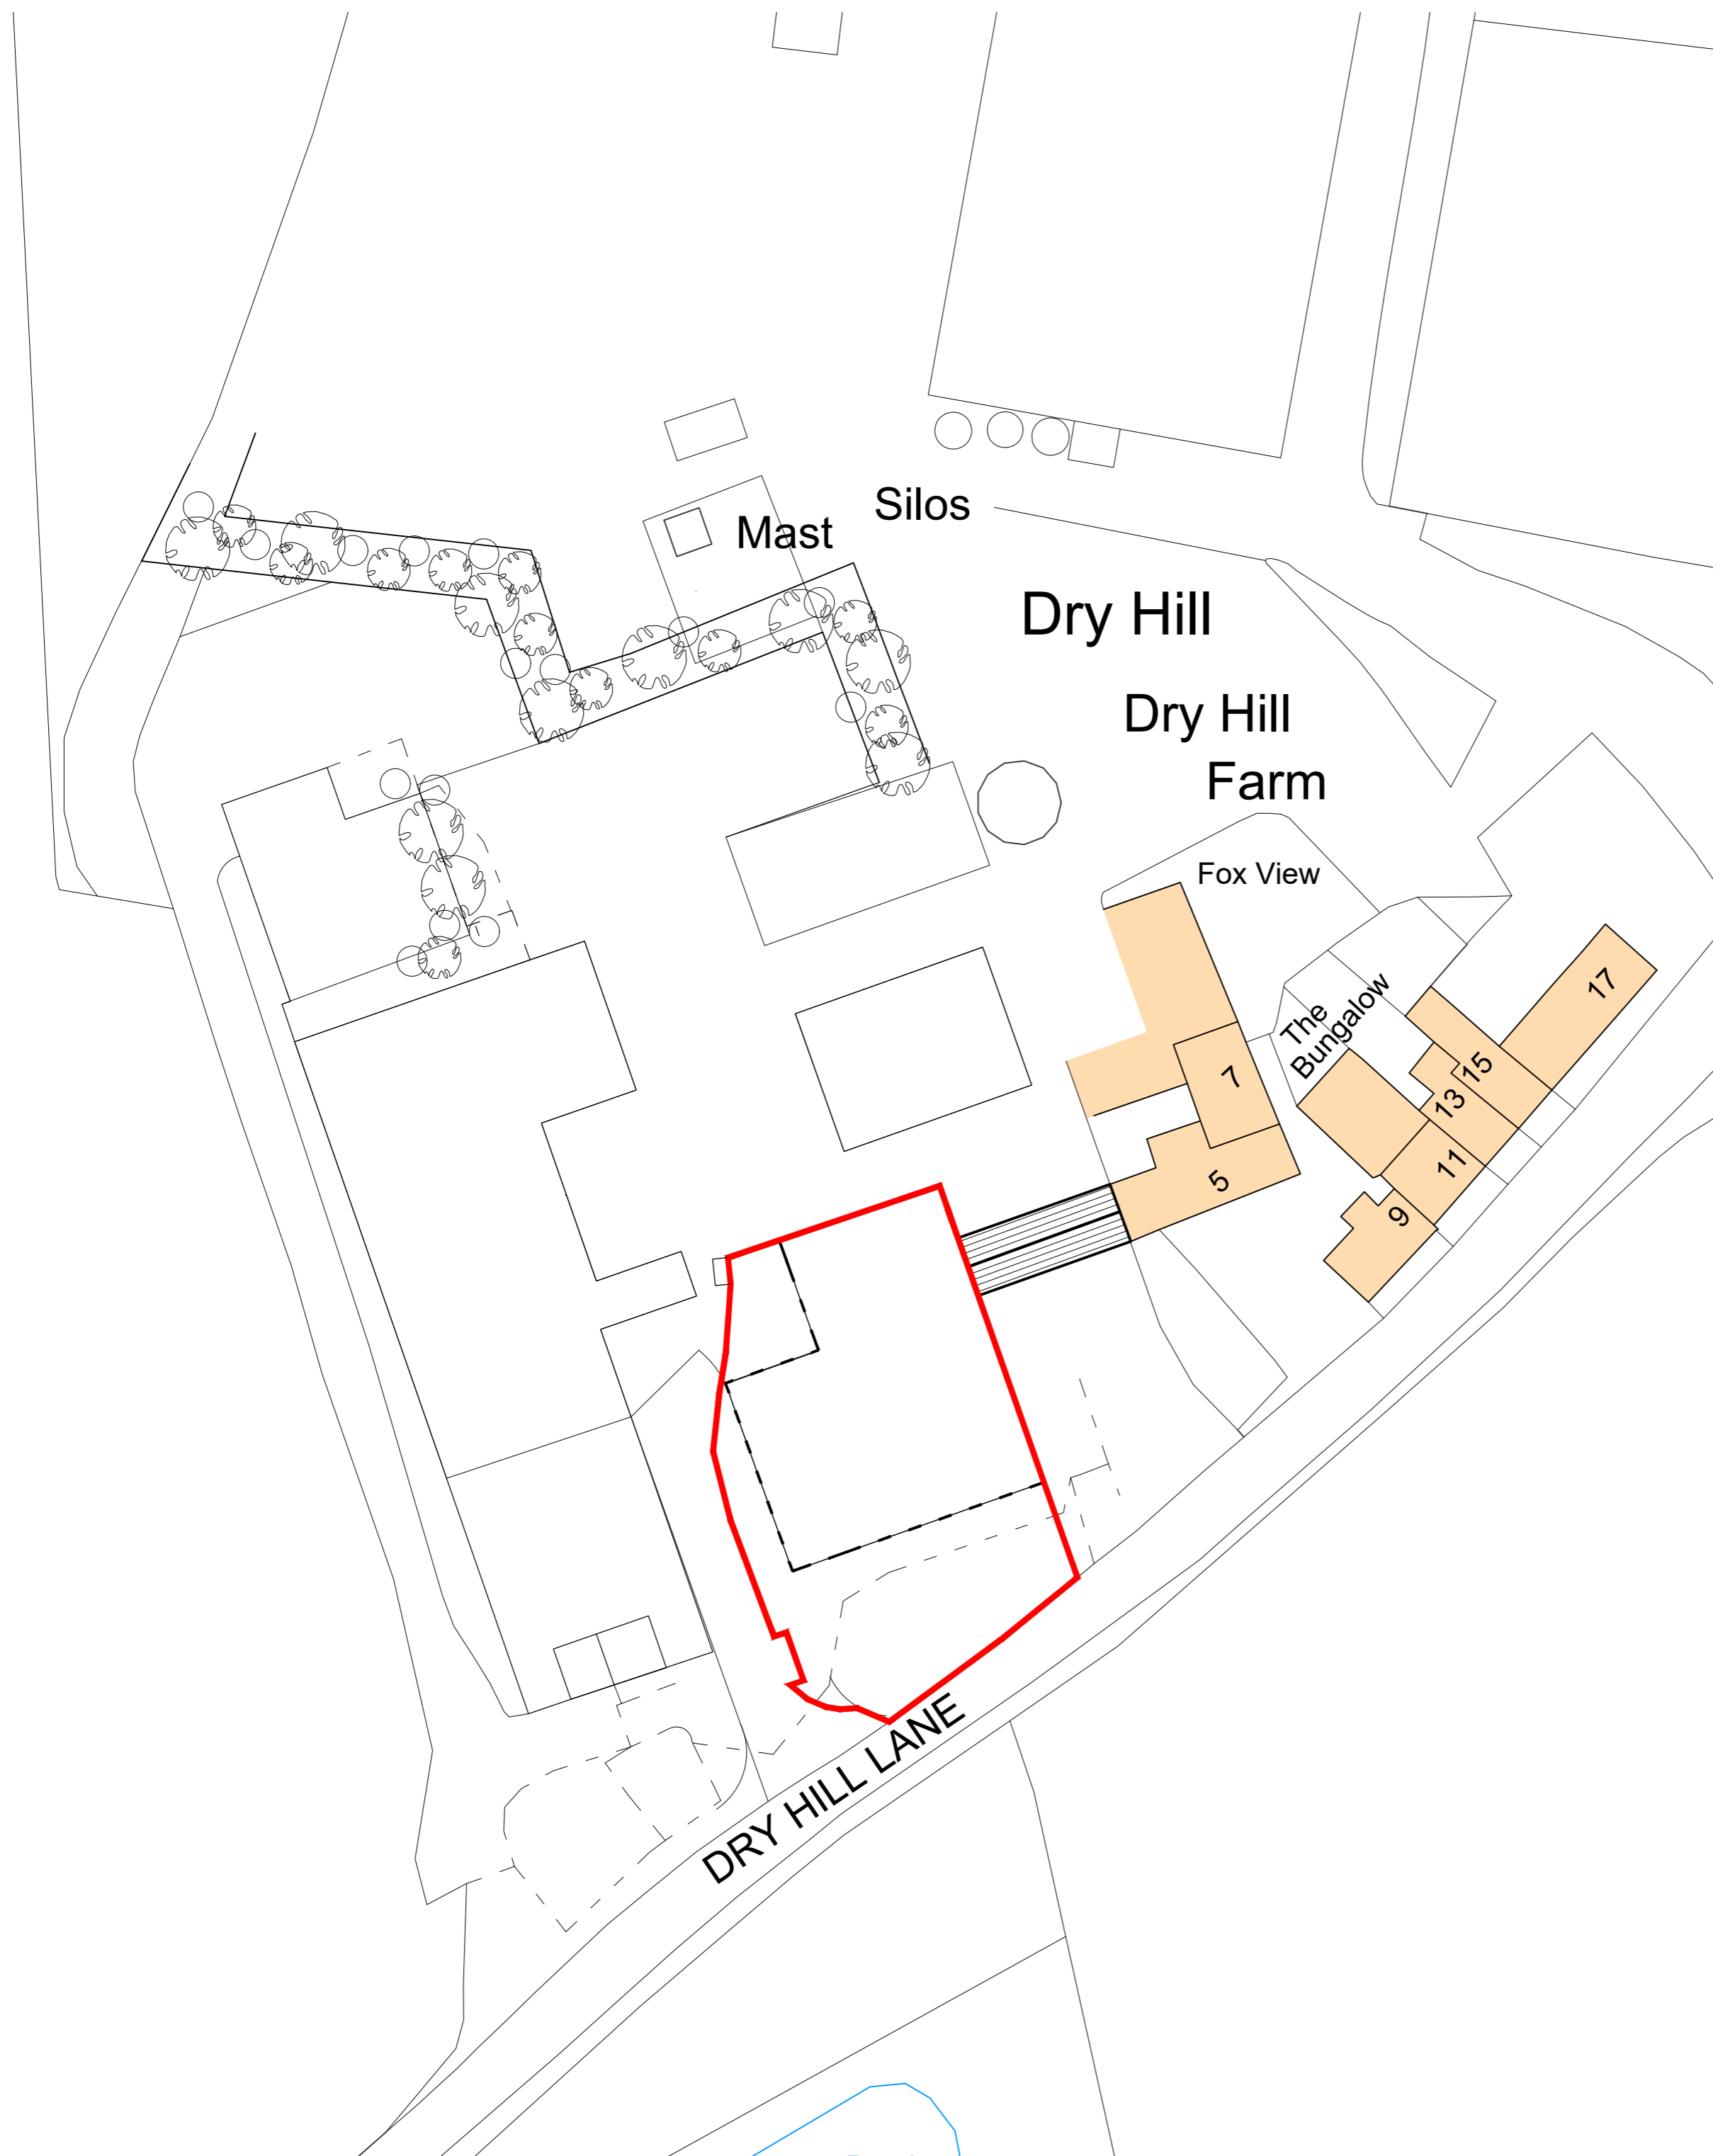

DRAWING DESCRIPTION

EXISTING SITE PLAN PLOT 5

JOB TITLE

DRY HILL FARM, DRY HILL LANE  
UPPER DENBY

CLIENT

MRS G POWELL

DRAWN BY SCALE 1:500 @ A2

DATE APRIL 2026 DRAWING NO. REVISION

CHECKED 1137/00-11 -



L'Arche Developments (Yorkshire) Ltd  
03 The Old Brickworks, The Studio  
Thurstonland  
HD4 6UY  
mail@larchedevelopments.co.uk  
Company Reg: 8145594 VAT Reg: 141626355  
Claire Parker-Hugill 07787226469 & Emma Hanks 07779724443