



NOTE: ALL DIMENSIONS SHOWN ARE PROVISIONAL DIMENSIONS ONLY & SHOULD NOT BE READ AS EXACT MEASUREMENTS. THESE MAY NEED TO BE ALTERED DUE TO SITE CONSTRAINTS/ INSPECTION THE DRAWINGS AND DESIGN ARE THE COPYRIGHT OF L'ARCHE DEVELOPMENTS YORKSHIRE LTD & SHOULD NOT BE RE-PRODUCED WITHOUT PRIOR PERMISSION

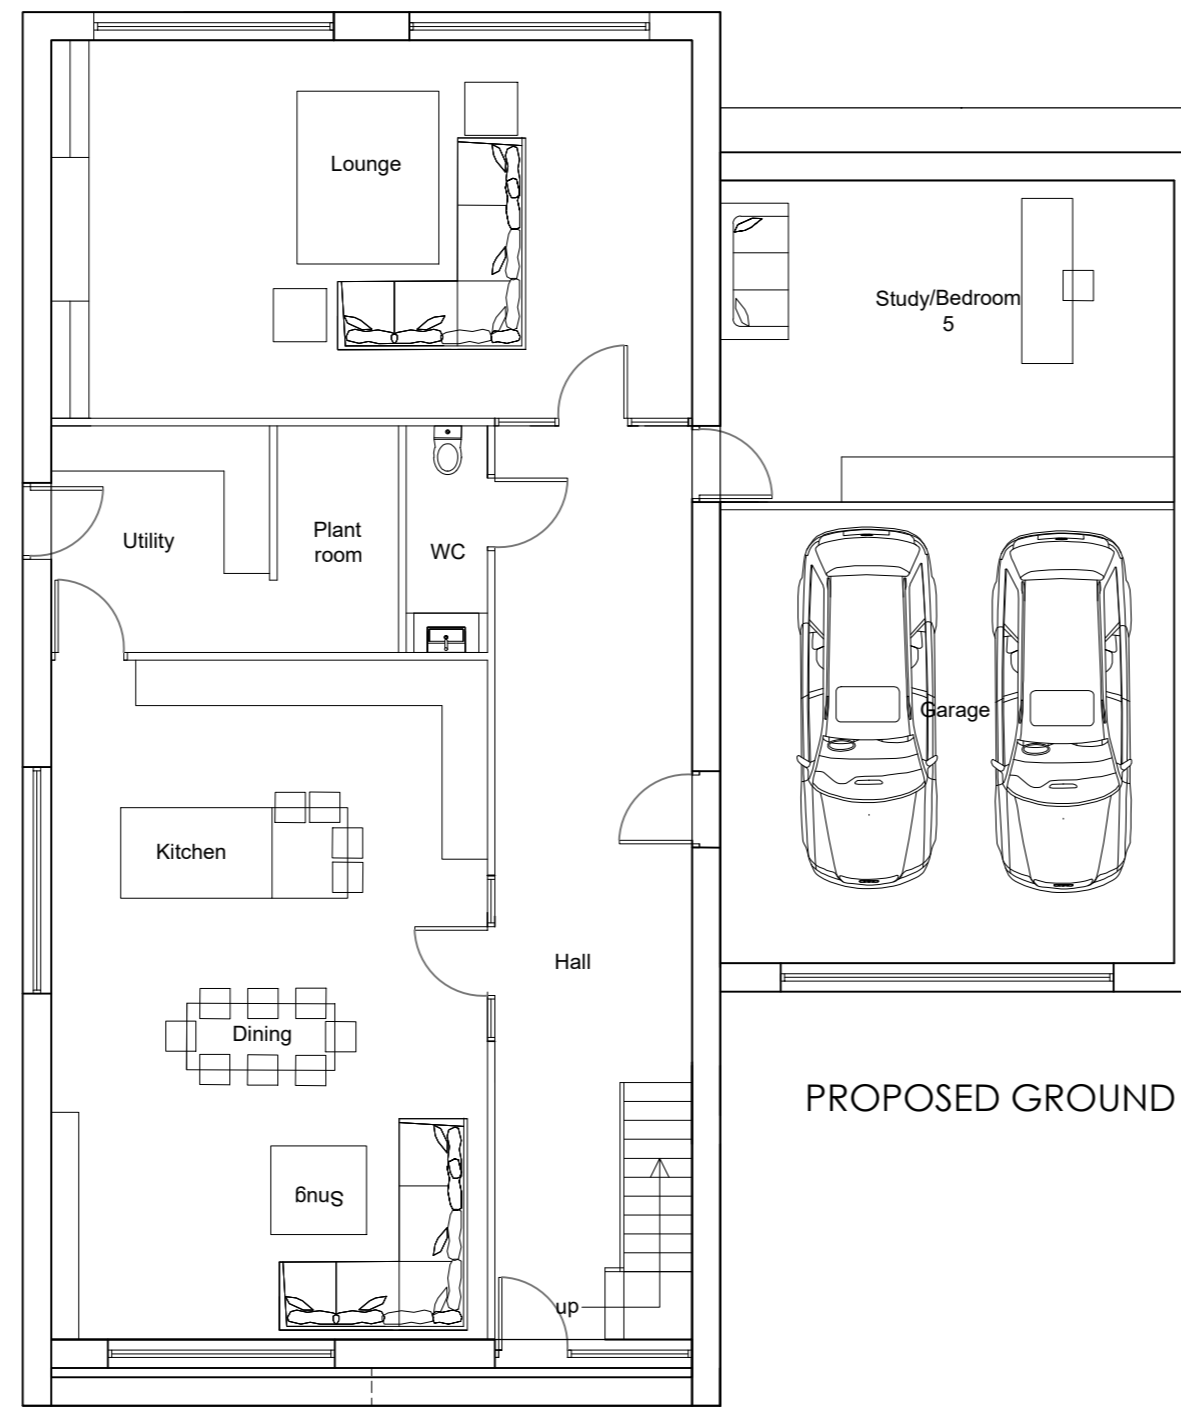

PROPOSED GROUND FLOOR PLAN

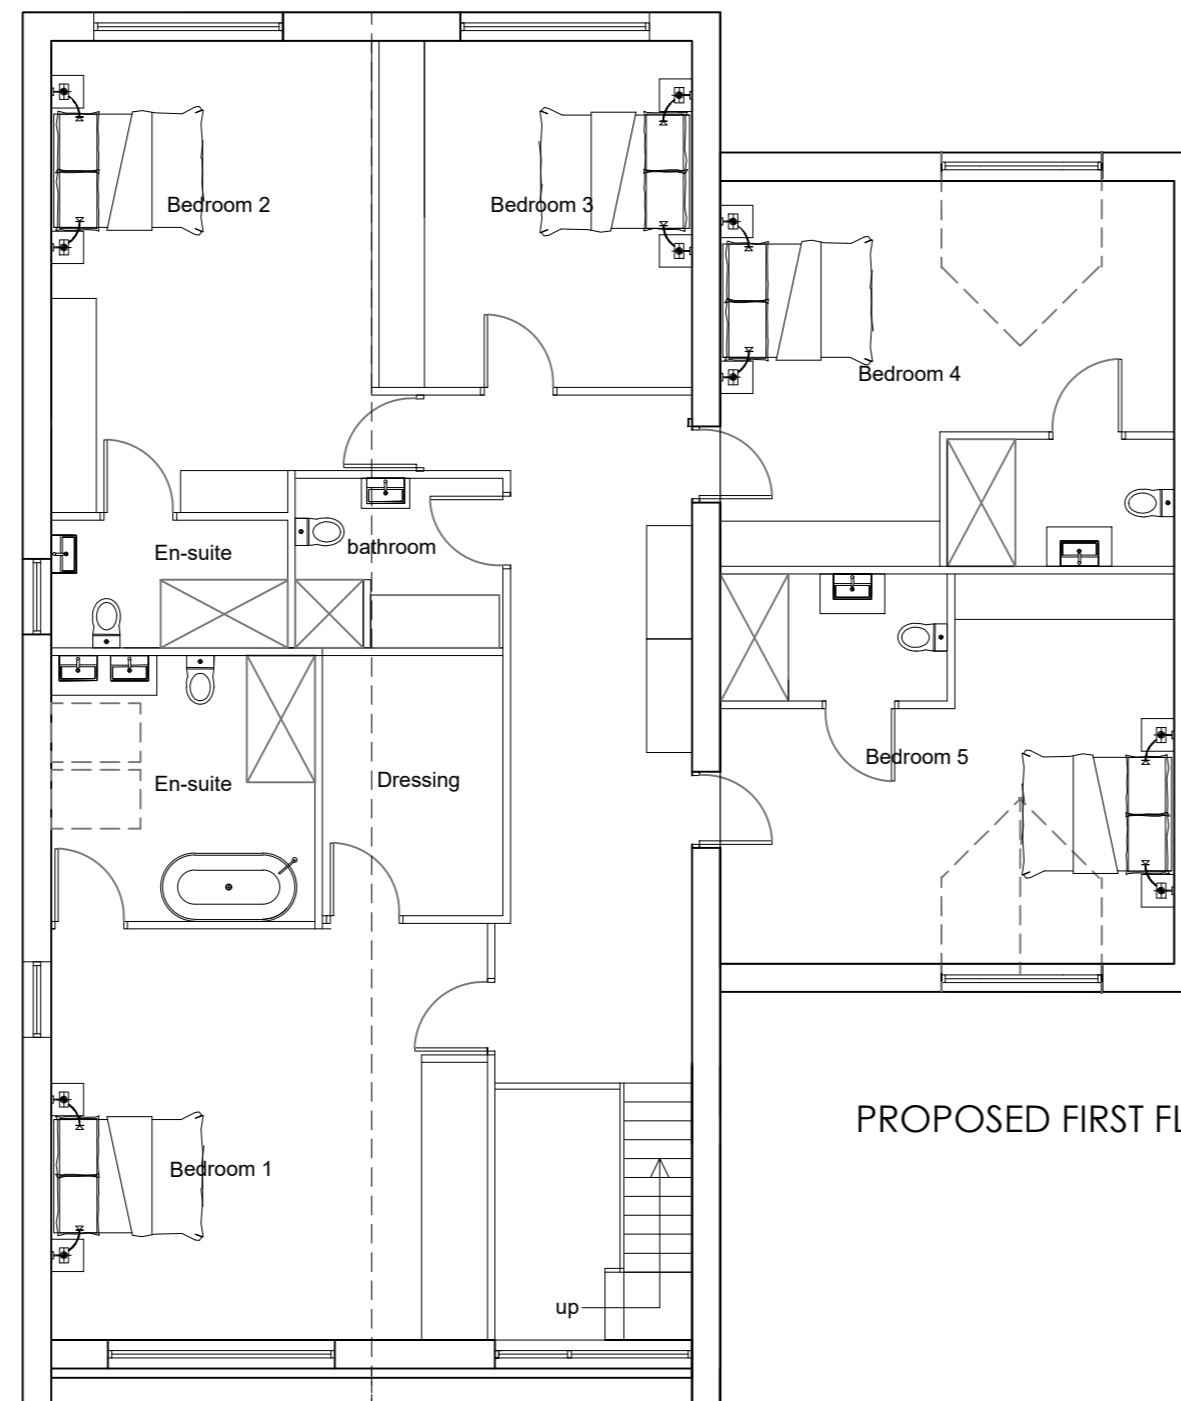

PROPOSED FIRST FLOOR PLAN

DRAWING DESCRIPTION
 PROPOSED FLOOR PLANS AND ELEVS PLOT 5

JOB TITLE
 DRY HILL FARM, DRY HILL LANE
 UPPER DENBY

CLIENT
 MRS G POWELL

DRAWN BY	SCALE 1:100 @ A2
DATE APRIL 2026	DRAWING NO. 1137/00-22
CHECKED	REVISION -



L'Arche Developments (Yorkshire) Ltd
 03 The Old Brickworks, The Studio
 Thurstonland
 HD4 6UY
 mail@larchedevelopments.co.uk
 Company Reg: 8145594 VAT Reg: 141626355
 Claire Parker-Hugill 07787226469 & Emma Hanks 07779724443