






Side Elevation SW  
1 : 100

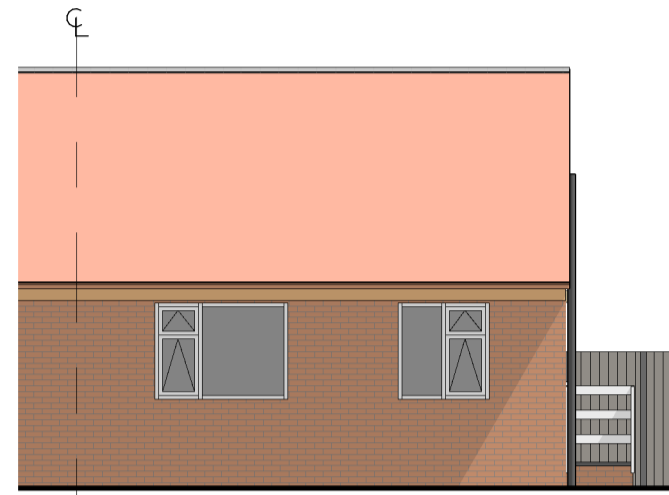


Rear Elevation NW  
1 : 100

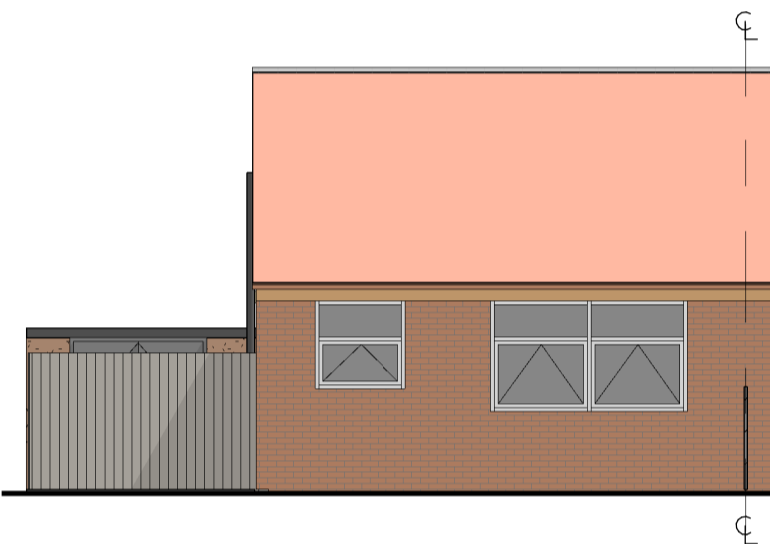

Front Elevation SE  
1 : 100

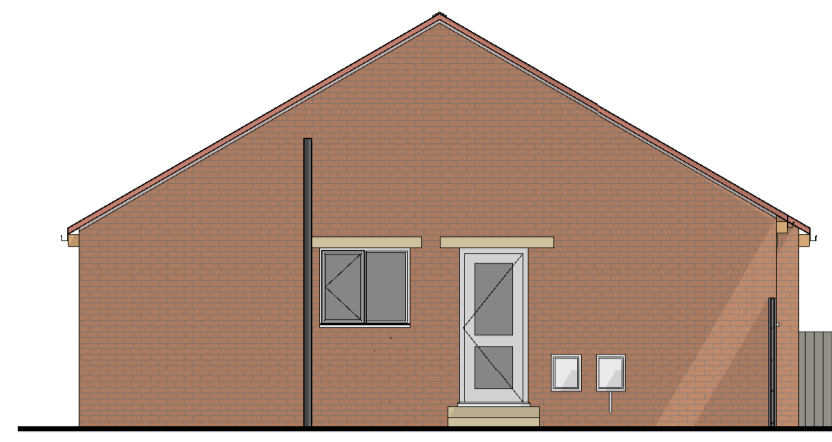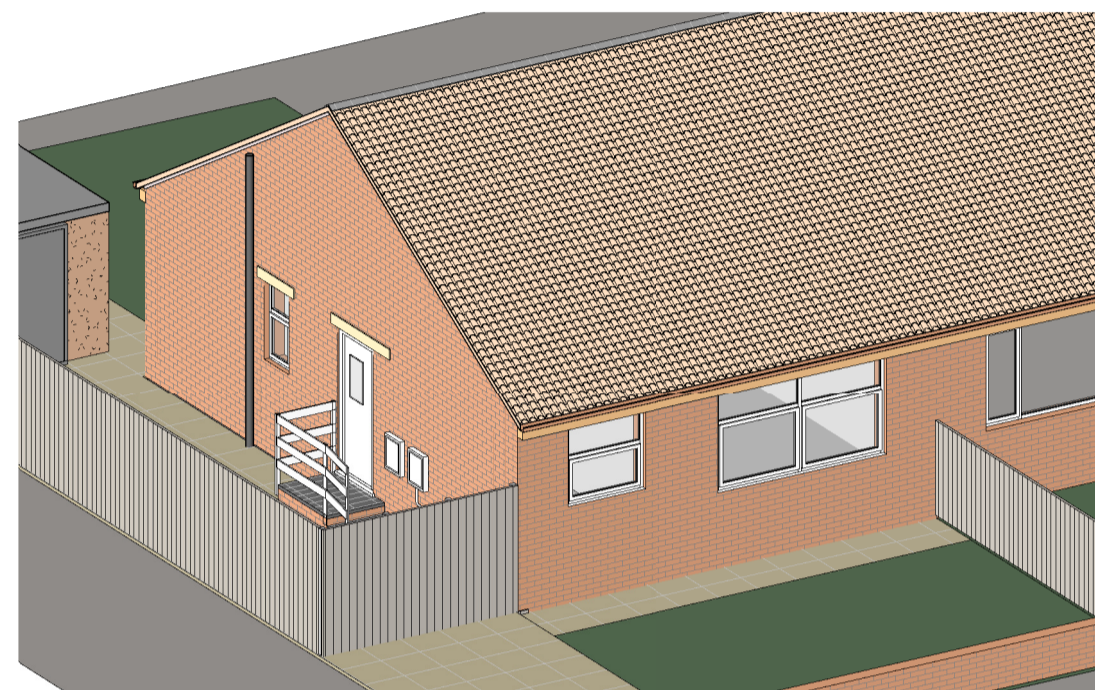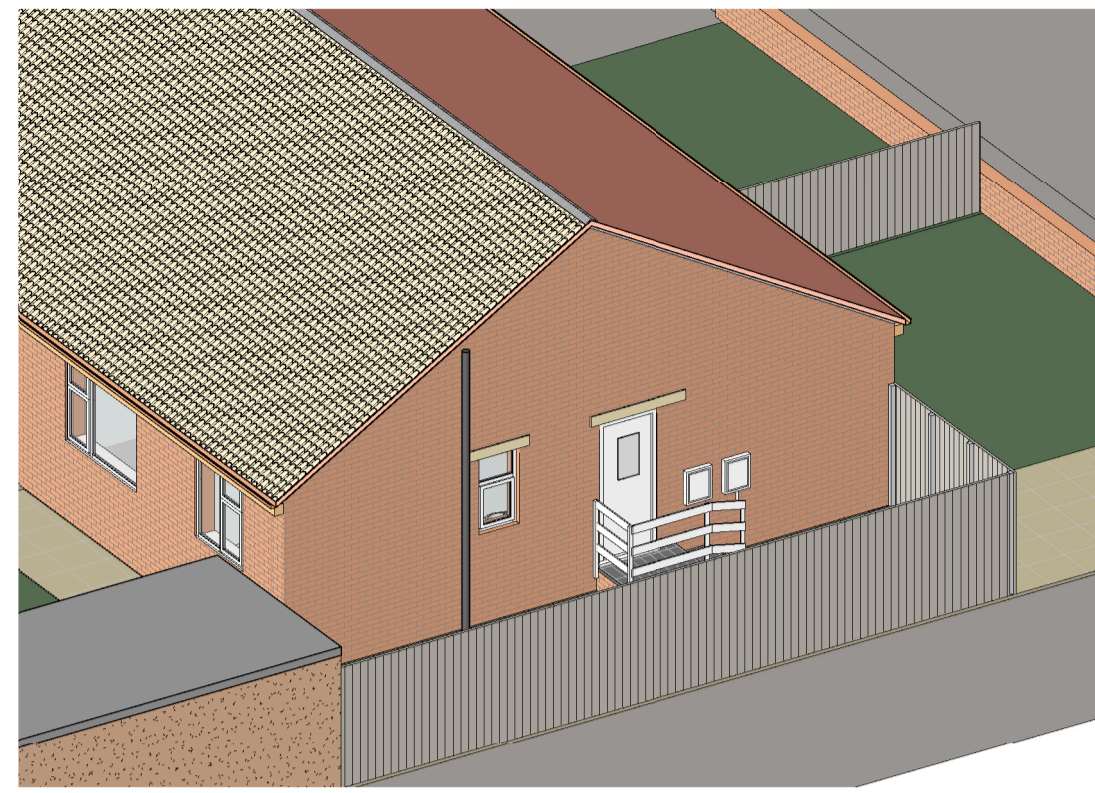




Side Elevation SW  
1 : 100

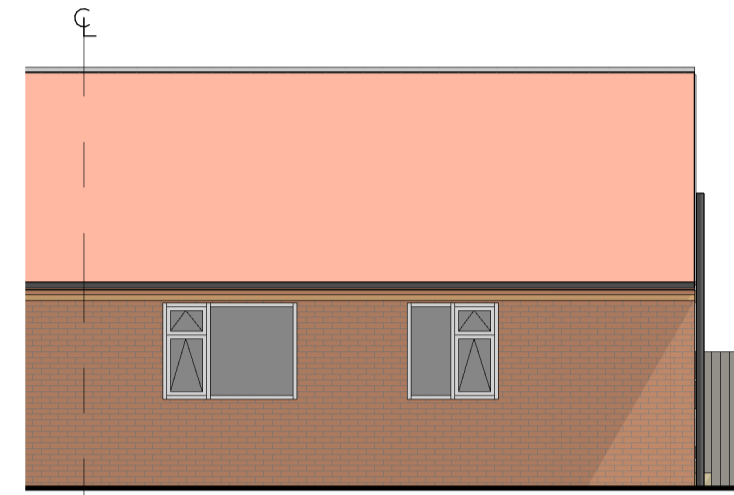


Rear Elevation NW  
1 : 100




Front Elevation SE  
1 : 100

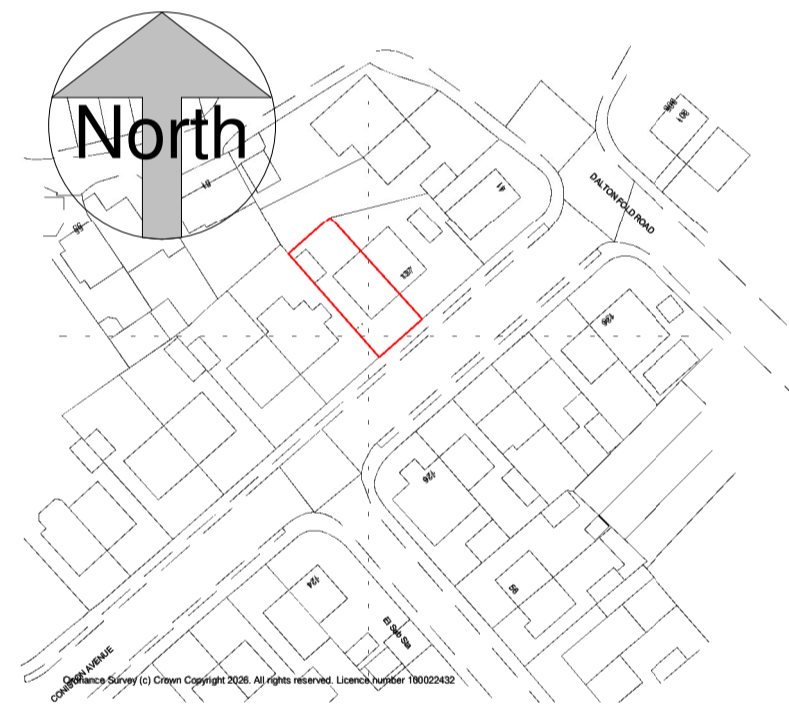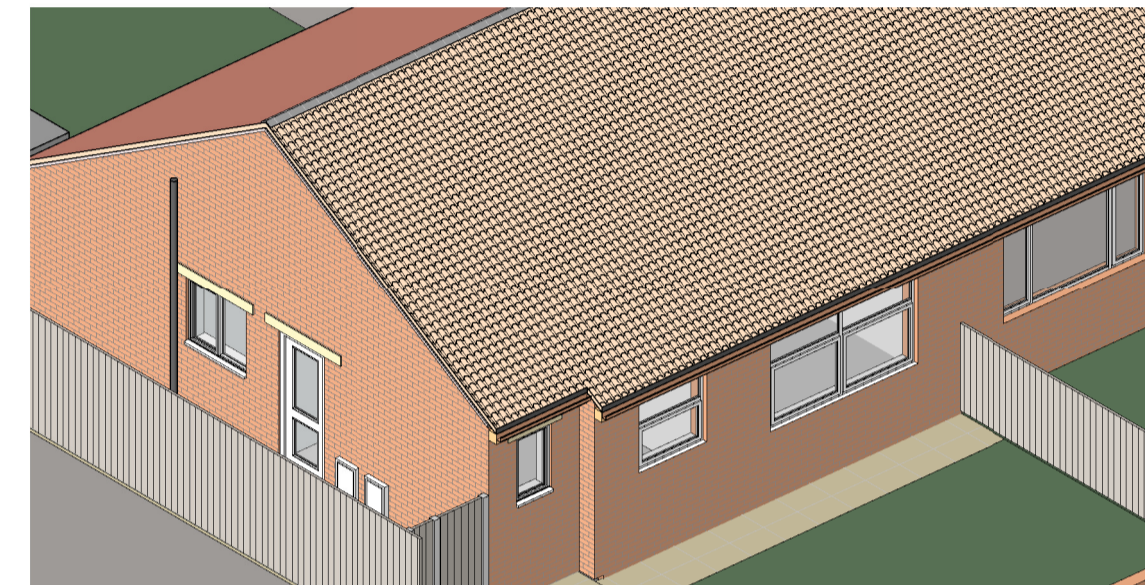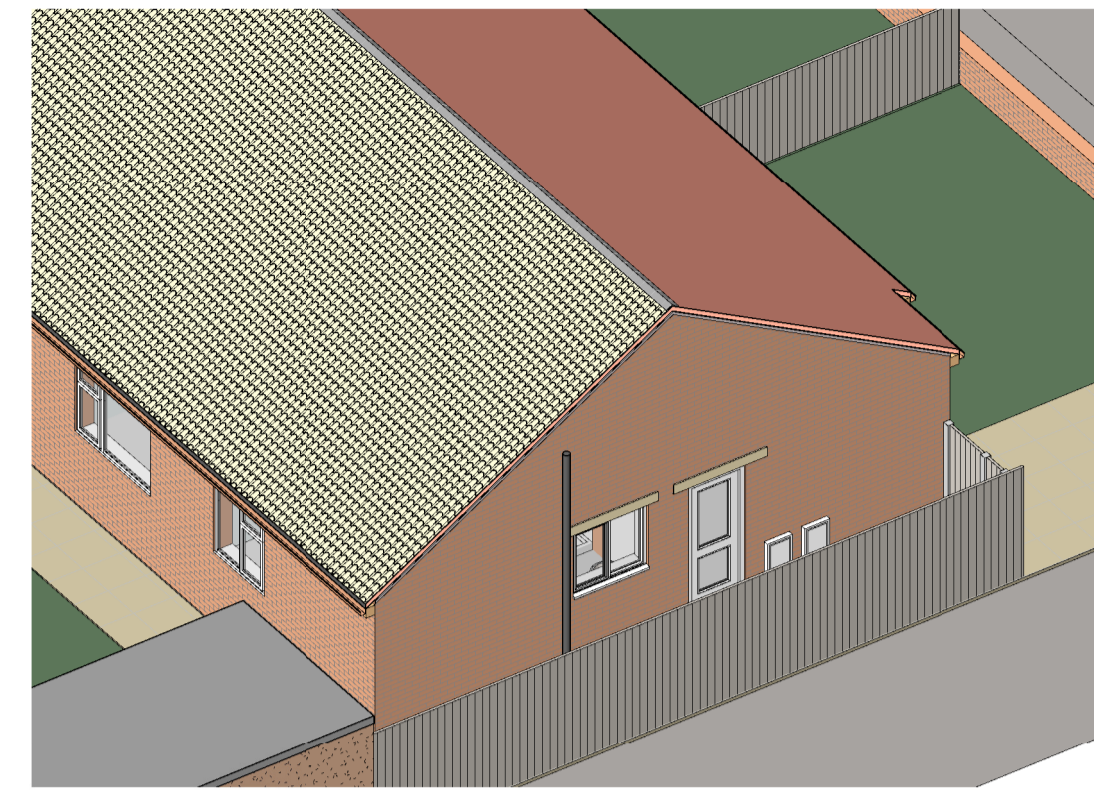


Location Plan.  
1 : 1250

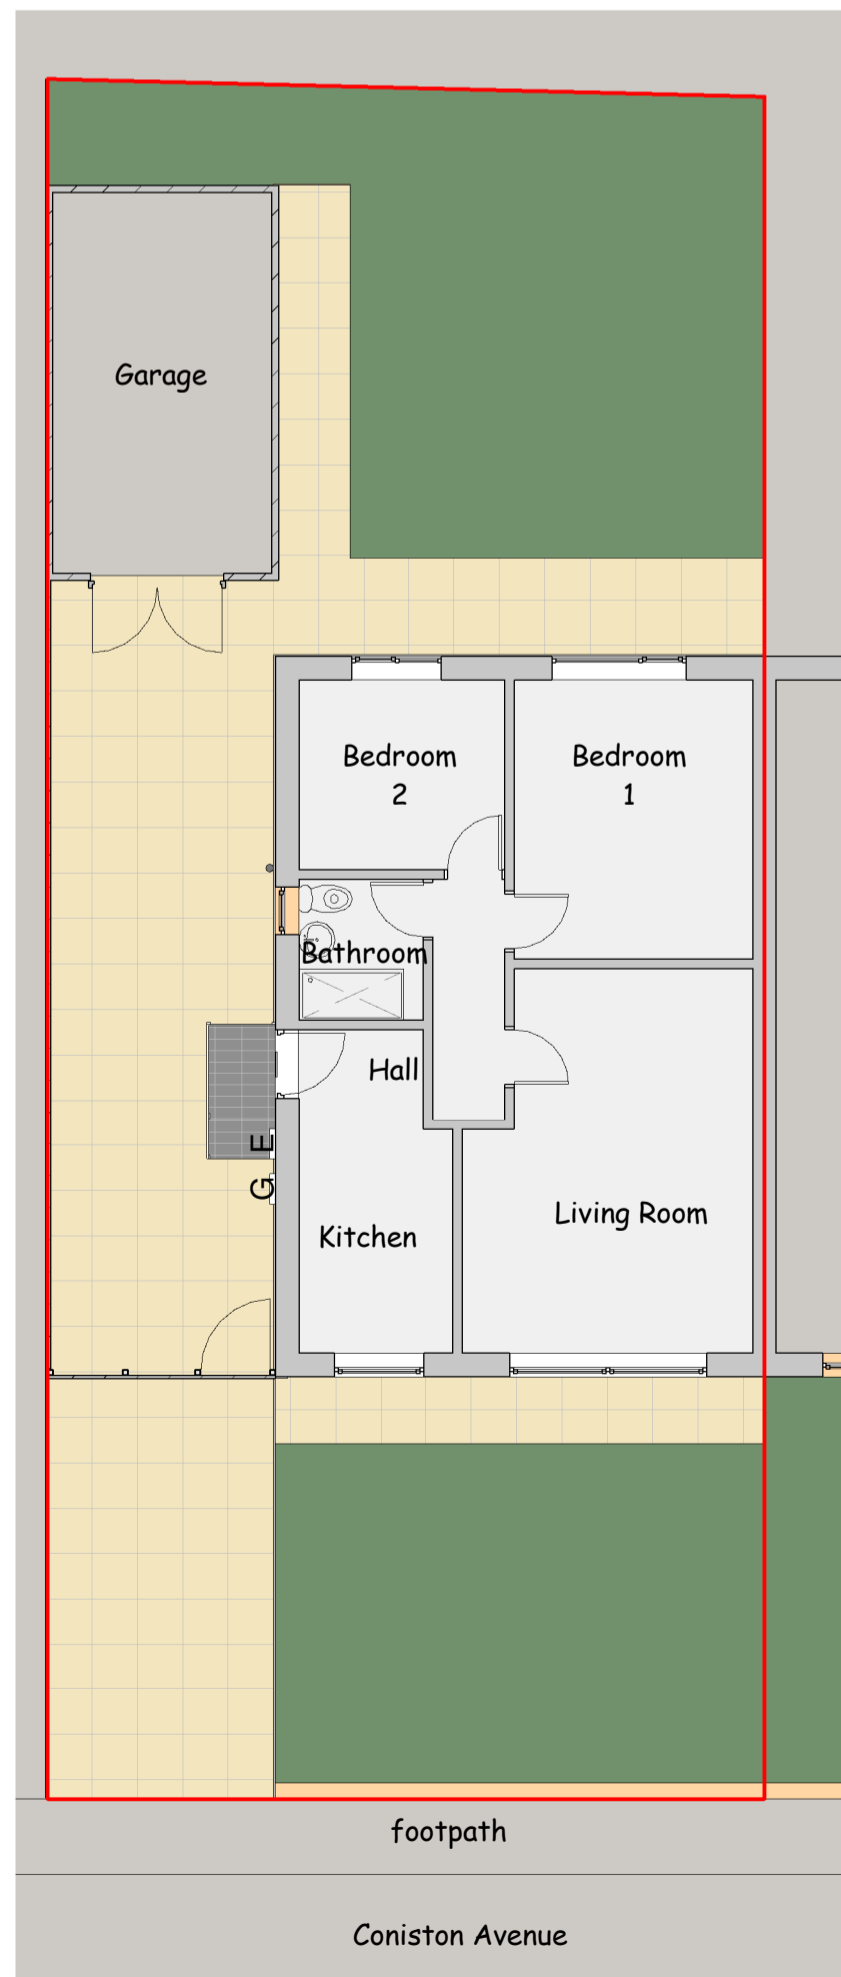


Ground Floor Plan  
1 : 100

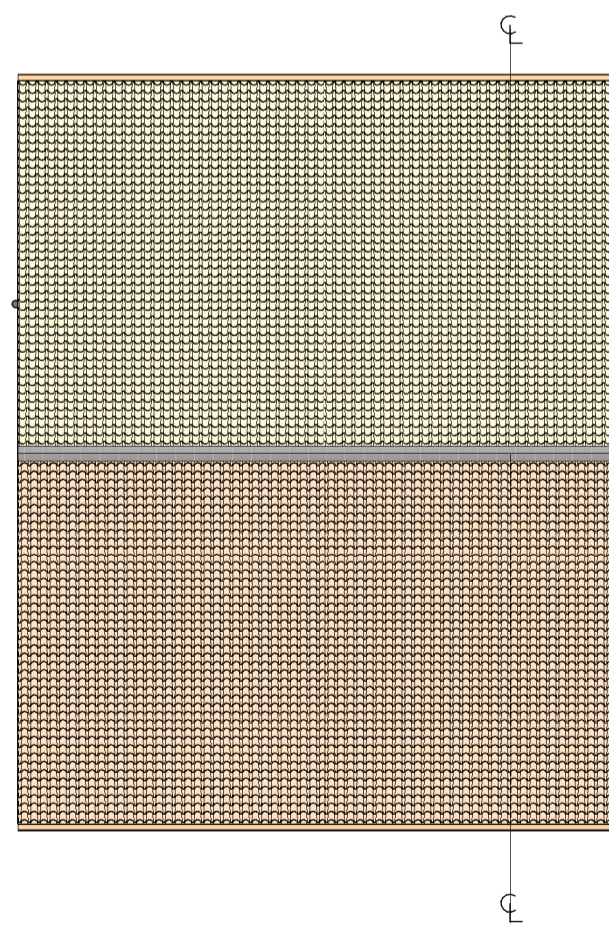


Roof Plan  
1 : 100

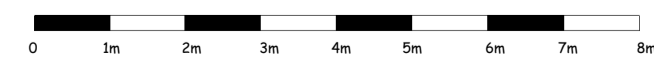


scale 1 : 100 @ sheet size A1

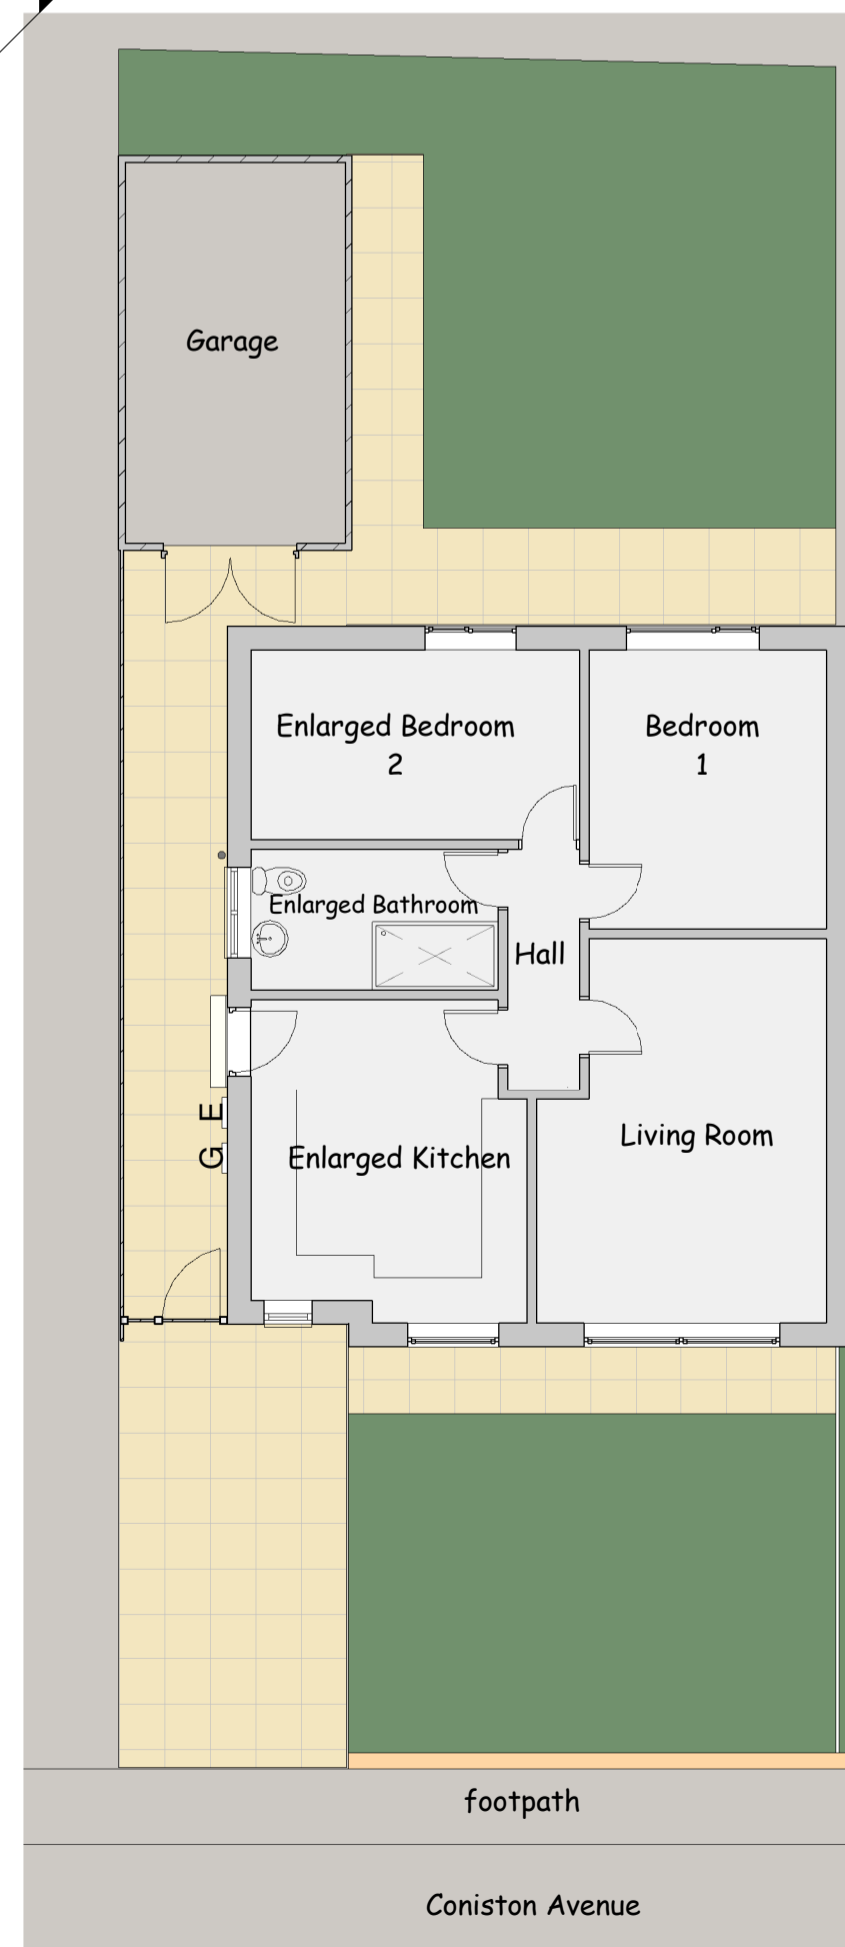

Ground Floor Plan  
1 : 100

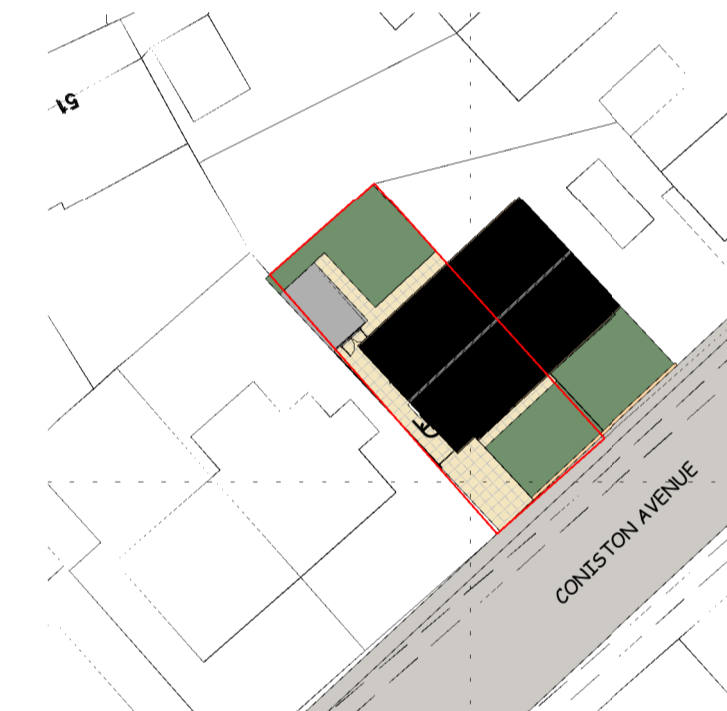

Block Plan  
1 : 500

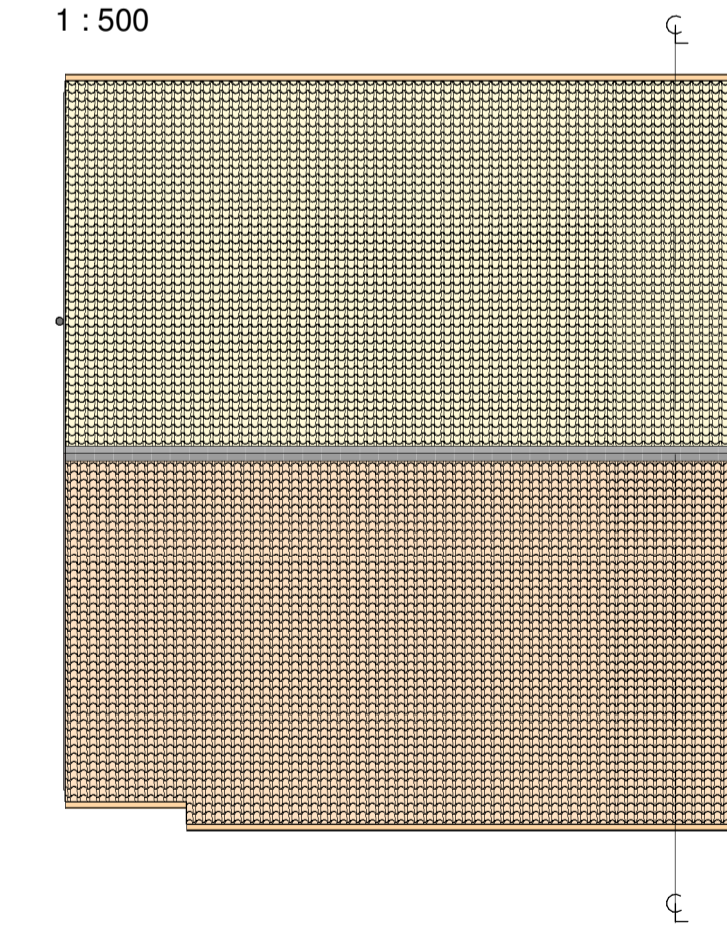

Roof Plan  
1 : 100

This drawing is copyright and must not be reproduced without written permission  
Do not scale - Use figured dimensions only

PROJECT Proposed Side Extension to Property at 135 Coniston Avenue, Moldgreen, Huddersfield HD5 9PU

CLIENT Mr A. Jarvis

DWG TITLE Plans, Elevations and Views as Existing and Proposed

DWG NO. 2604 - 01

SCALE 1 : 100  
1 : 500  
1 : 1250

DATE 13/04/2026

DB ARCHITECTS

12 Tinker Lane, Meltham, Holmfirth, HD9 4EX

t:01484 850579 e:david.dbarchitects@virginmedia.com

