
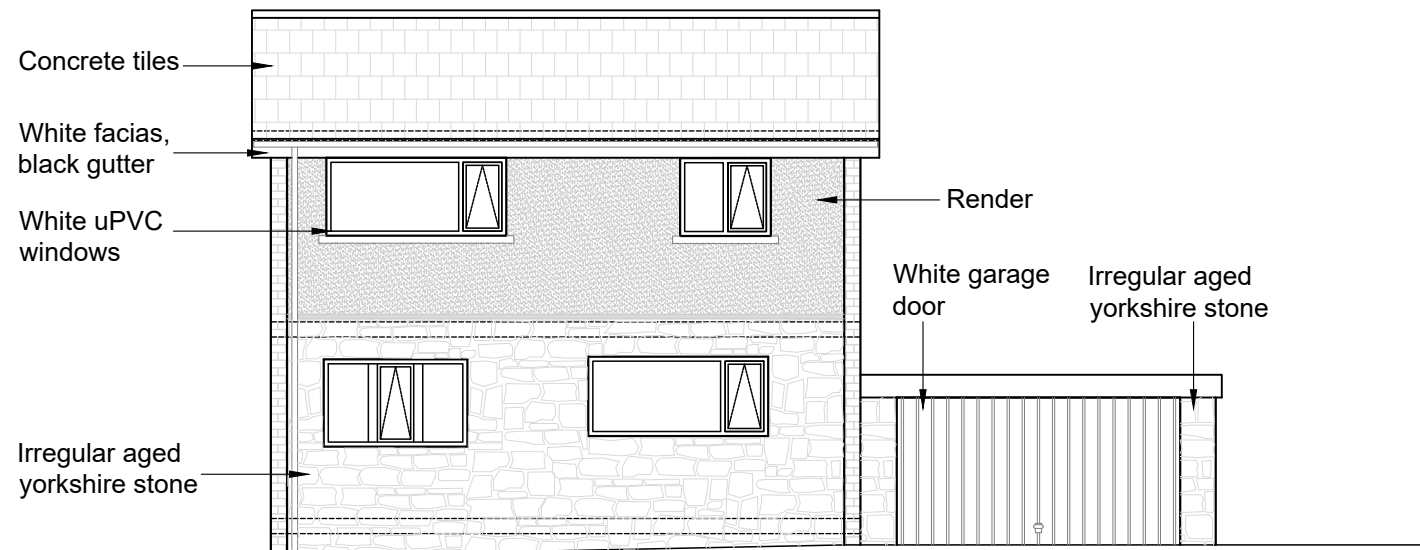




Existing Side Elevation

Scale 1:100

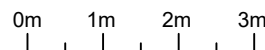



Existing Front Elevation

Scale 1:100

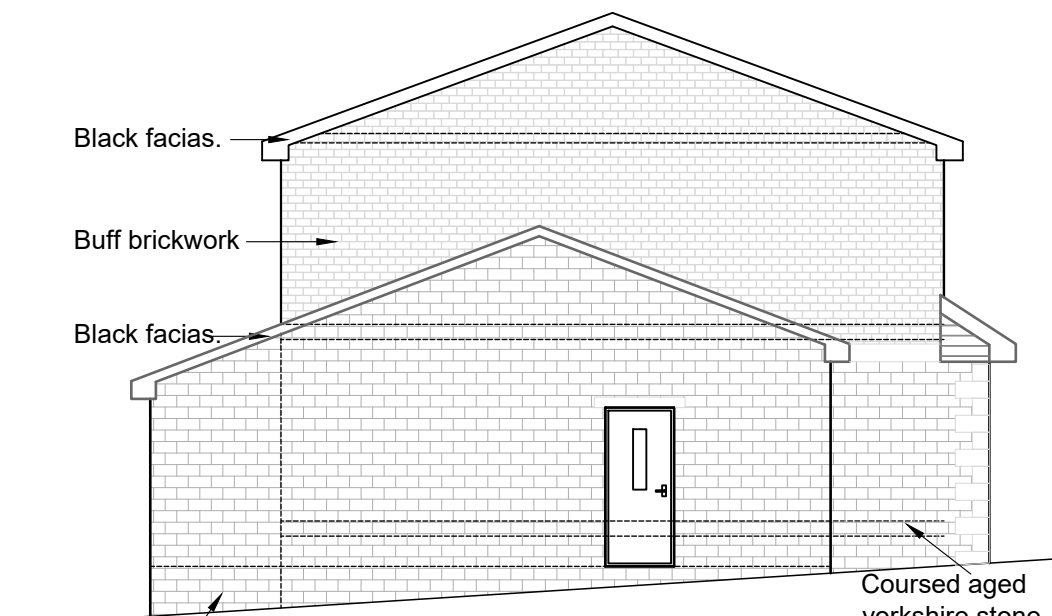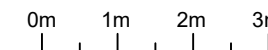


Proposed Side Elevation

Scale 1:100

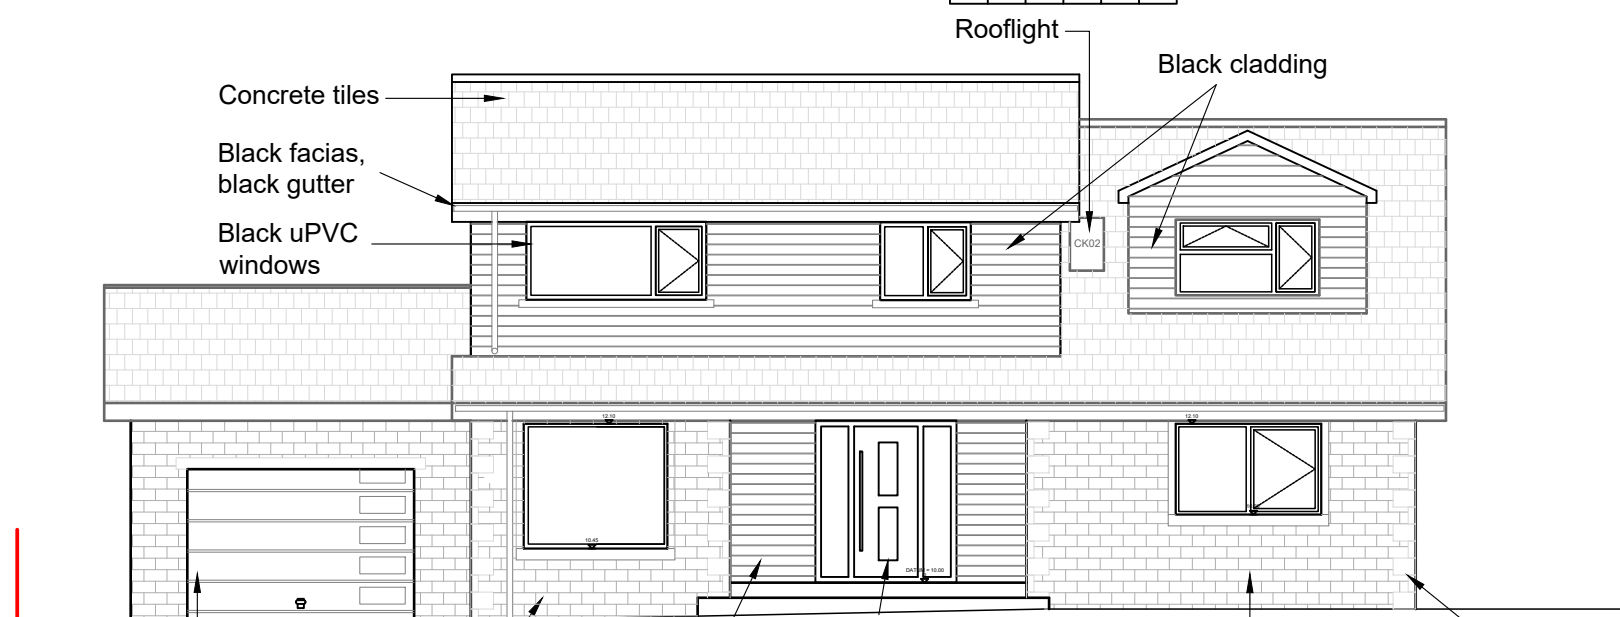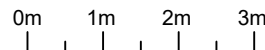

Proposed Front Elevation

Scale 1:100

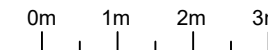

P03	Proposed dormer revised from flat to pitched roof.	23.04.25	P04	Hall layout revised. Front door sidelights reduced in width. Garage door width reduced to 3m. Folding door width reduced to 3m. Garage personnel door relocated. High level garage window omitted.	01.04.26
P02	Garage soffit line corrected on front elevation.	16.04.25			

CLIENT:  
Miss Schofield

PROJECT:  
11 Town End Avenue  
Wooldale

DRAWING TITLE:  
Elevations, Sheet 1 of 2

	DRG STATUS	APPROVED
<input type="checkbox"/>	Client Approval	
<input checked="" type="checkbox"/>	Planning Approval	
<input type="checkbox"/>	Construction	

Drawing no: <b>C342-DRG-006</b>	Rev: <b>P04</b>	Date of issue: <b>24.02.25</b>
Scale @ A3: <b>1:100</b>	Dm: <b>JC</b>	Check: <b>GF</b>



Aizlewood's Mill, Nursery Street  
Sheffield, S3 8GG  
www.pelioff.com