



Revision Schedule		
Rev	Date	Description
.	.	.

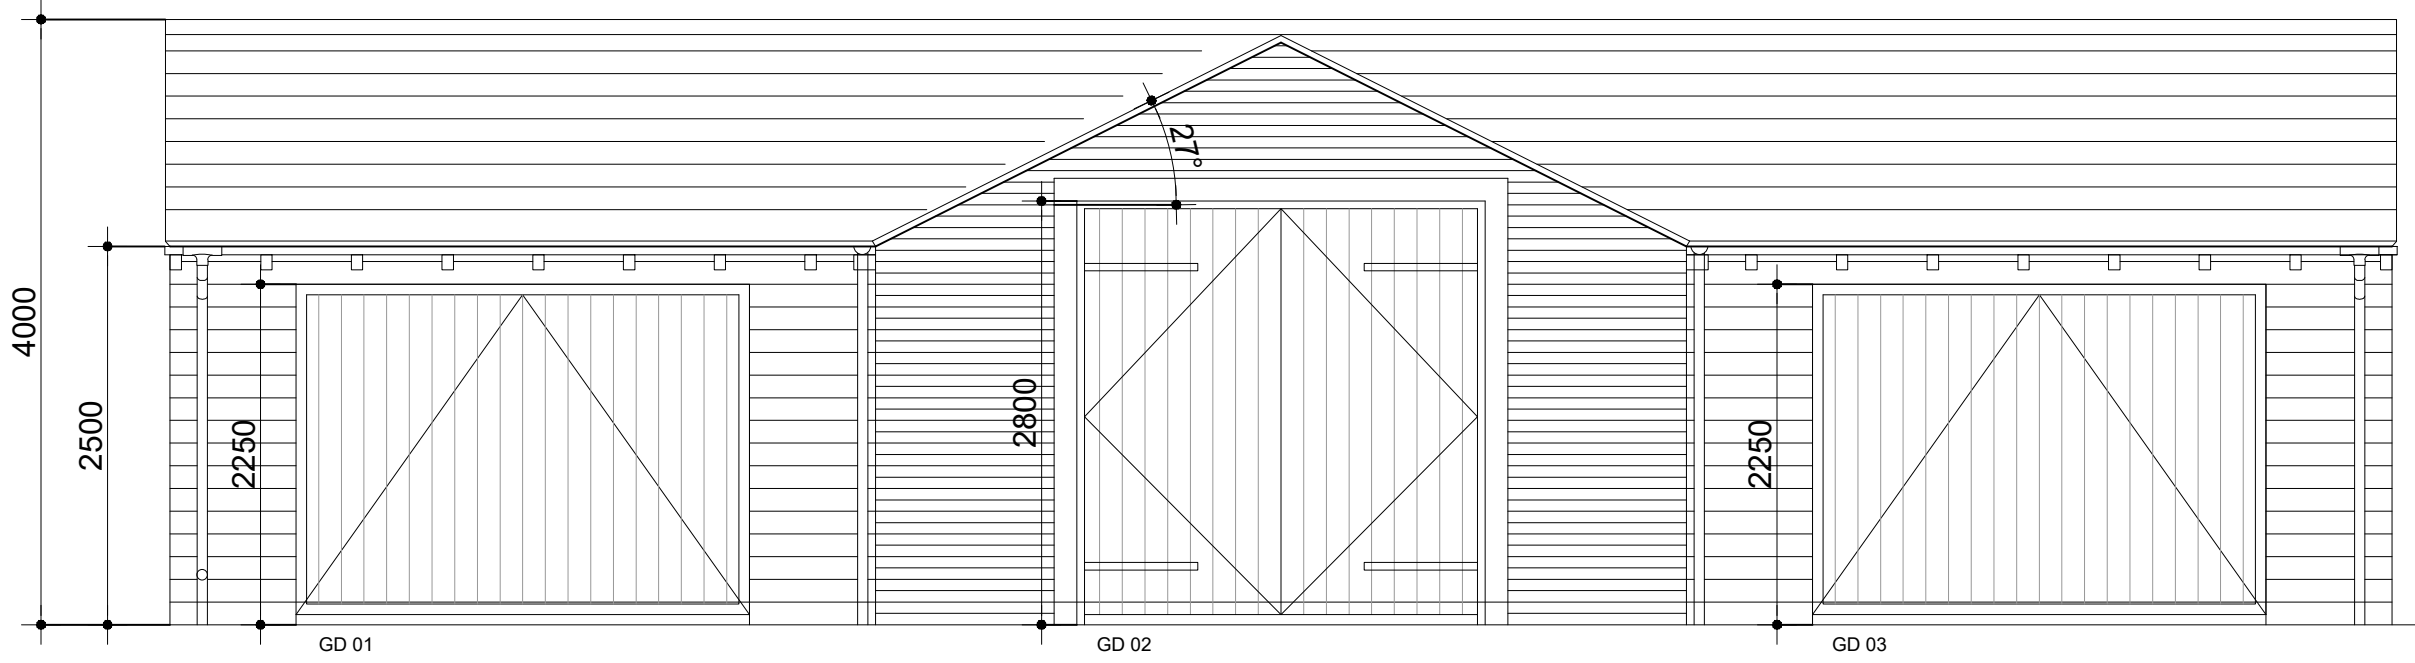

Front Elevation

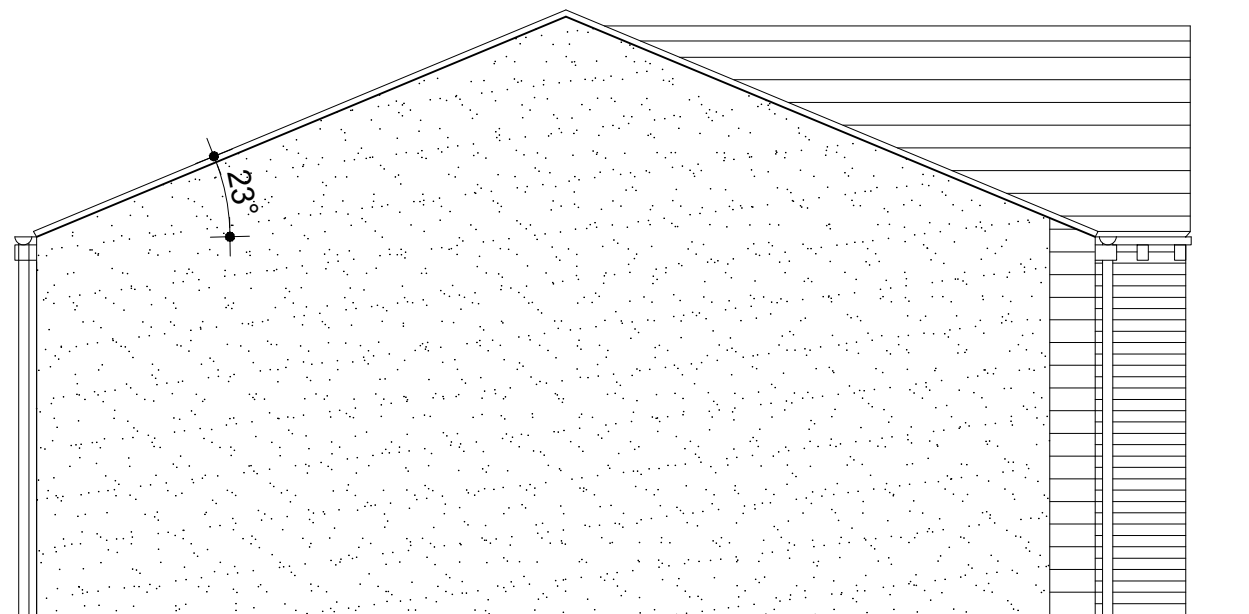

Side Elevation

Materials

Central front projection to be finished in brickwork to match existing house entrance feature. Stone surrounds to be installed around central door as per main house feature.

Remainder of front elevation to be finished in stone to match existing house. Stone to wrap around sides 300mm. Side and rear elevations to be render finished. Colour to be agreed with client.

Garage doors to client specification.

Roof to be natural or recon slate or stone to match existing house.

All materials to be approved by client.

PLEASE NOTE:
 New garage block to be constructed under Permitted Development.
 Maximum eaves height 2.5m
 Maximum ridge height 4m



Project
 57 Westfield Lane

Drawing Title
 Garage as Proposed
 Working Drawing Elevations

Drawn By JG	First Issue Date Jan 2022	Scale(s) 1:100 @ A3
Job No WFL.01	Drg Status Planning	Revision -
Drawing No.	WFL.01/C/04	

Do not scale - if in doubt, ask