


Revision Schedule		
Rev	Date	Description
.	.	.

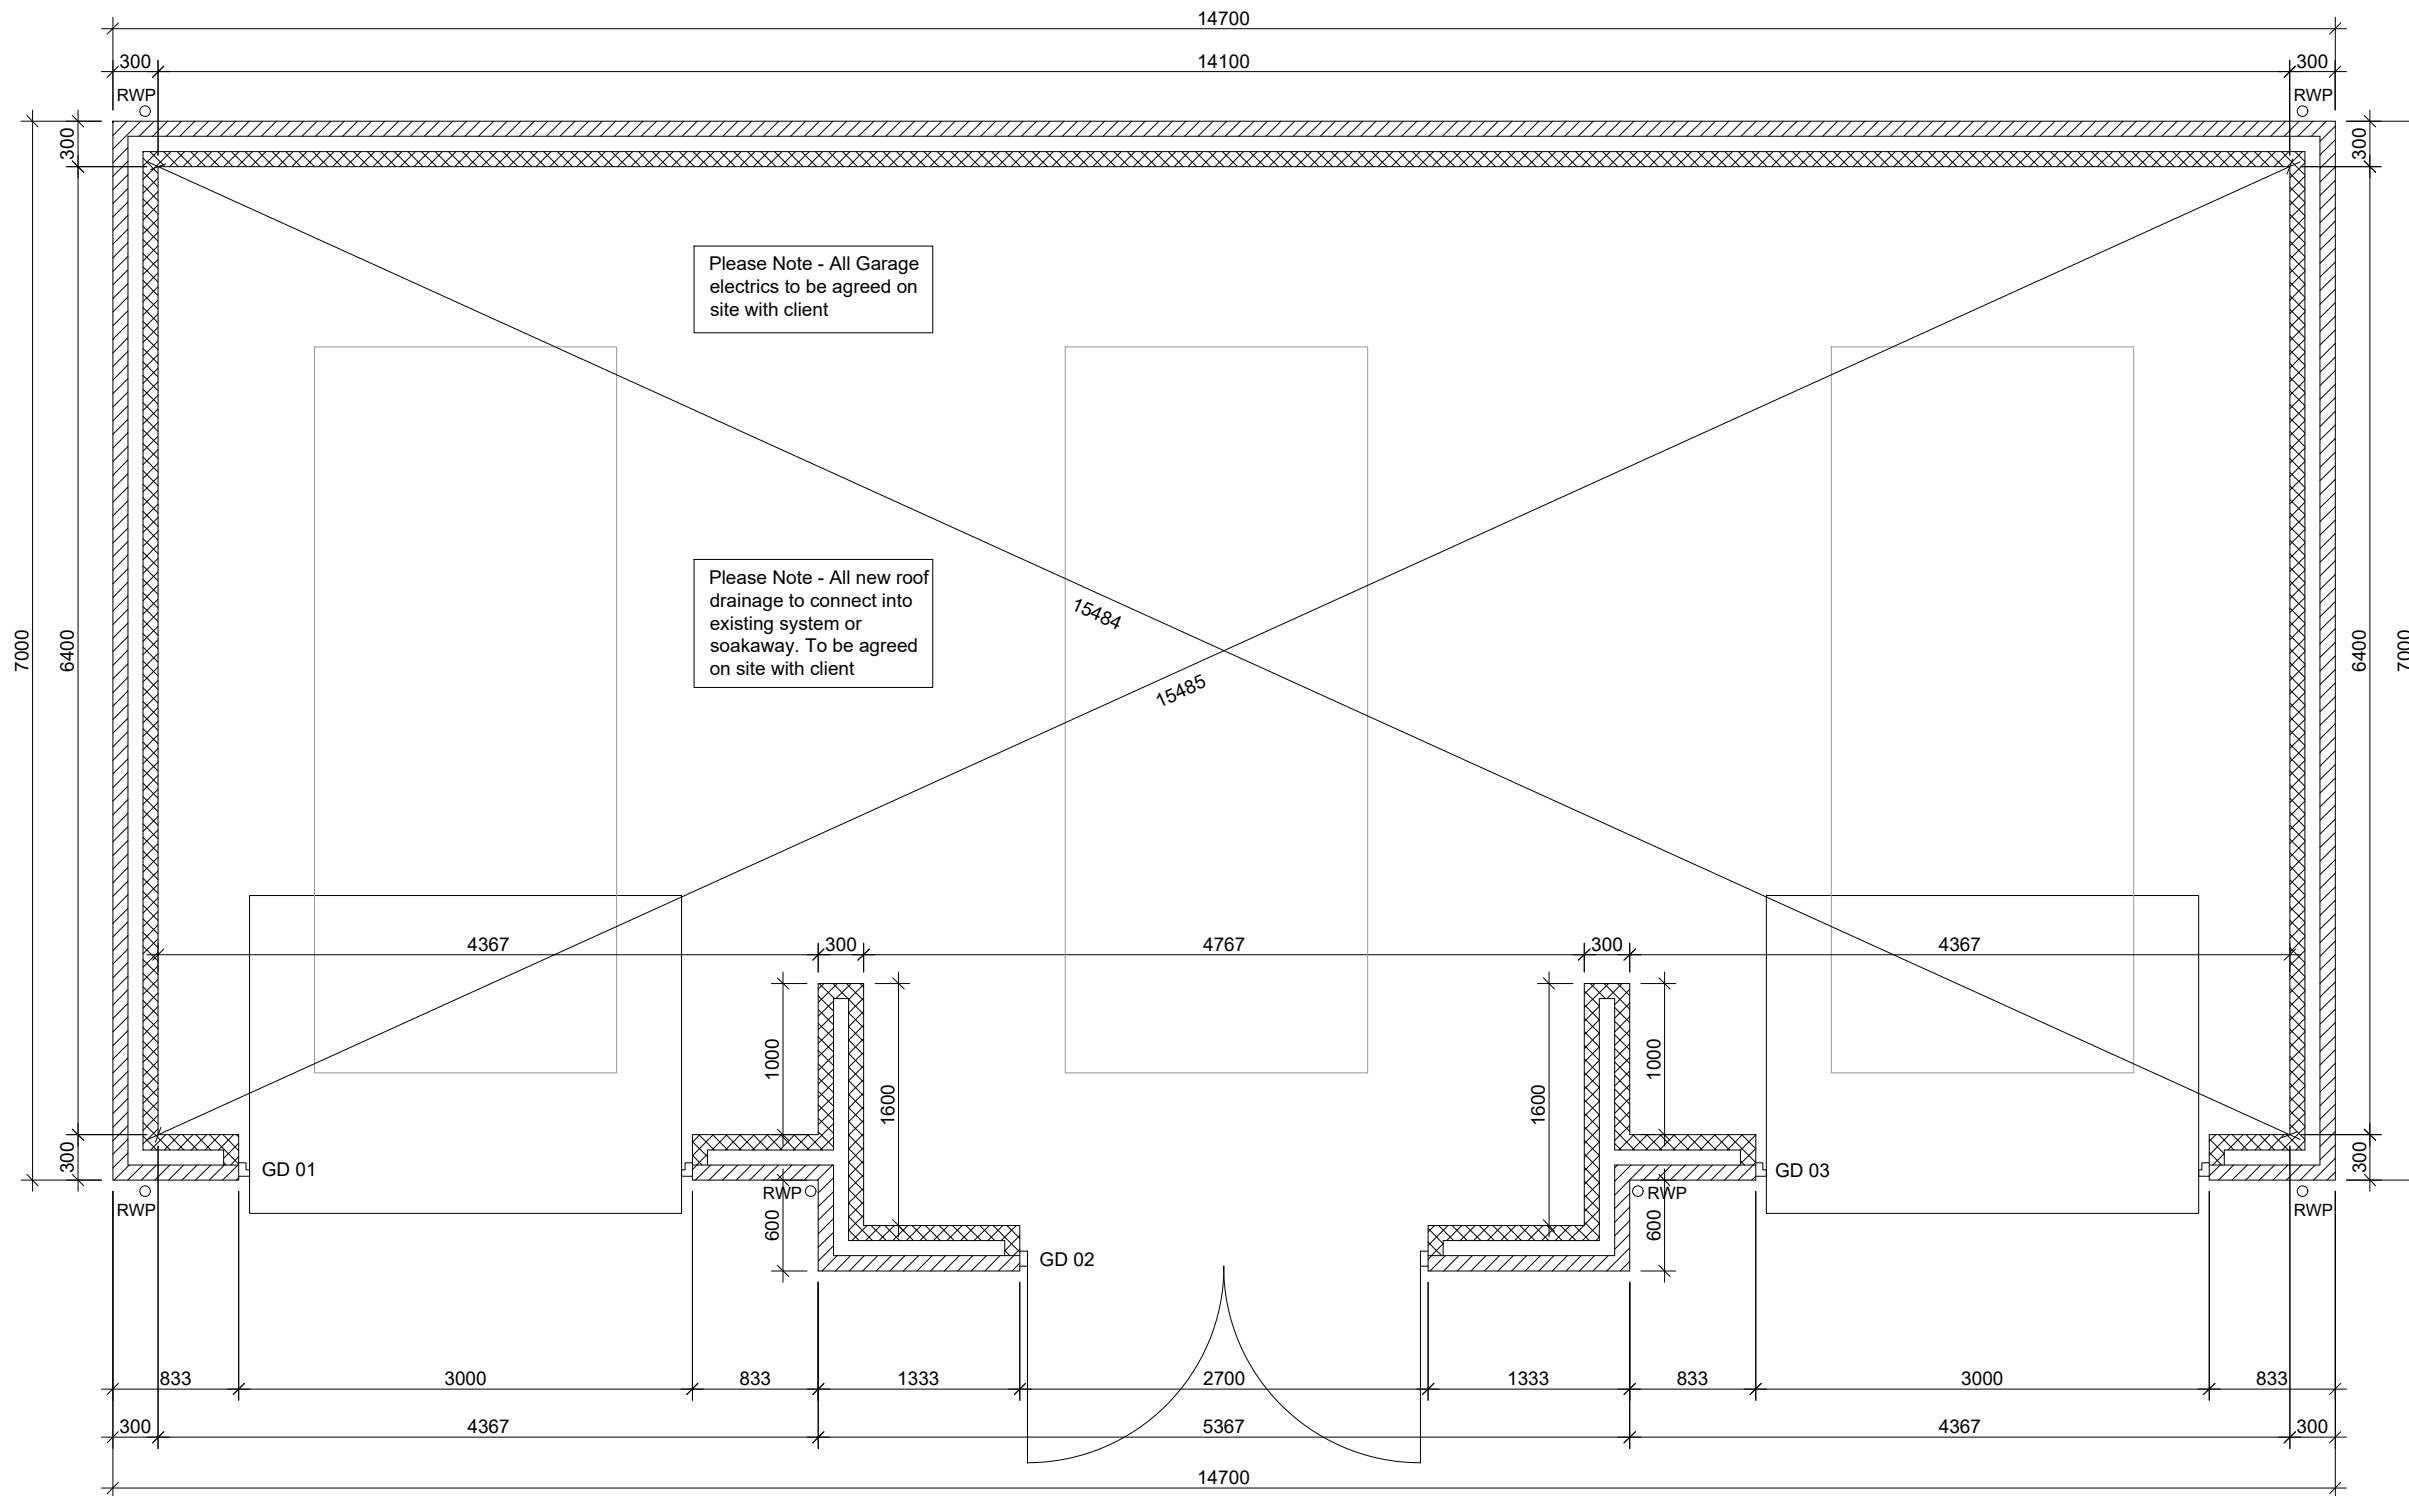

PLEASE NOTE:
 New garage block to be constructed under Permitted Development.
 Maximum eaves height 2.5m
 Maximum ridge height 4m

Ground Floor Plan



Project
 57 Westfield Lane
 Emley

Drawing Title
 Garage as Proposed
 Working Drawing

Drawn By JG	First Issue Date Jan 2022	Scale(s) 1:50 @ A3
Job No WFL.01	Drg Status Construction	Revision -
Drawing No.	WFL.01/C/03	

Do not scale - if in doubt, ask