



PLEASE NOTE:
New garage block to be constructed under
Permitted Development.
Maximum eaves height 2.5m
Maximum ridge height 4m

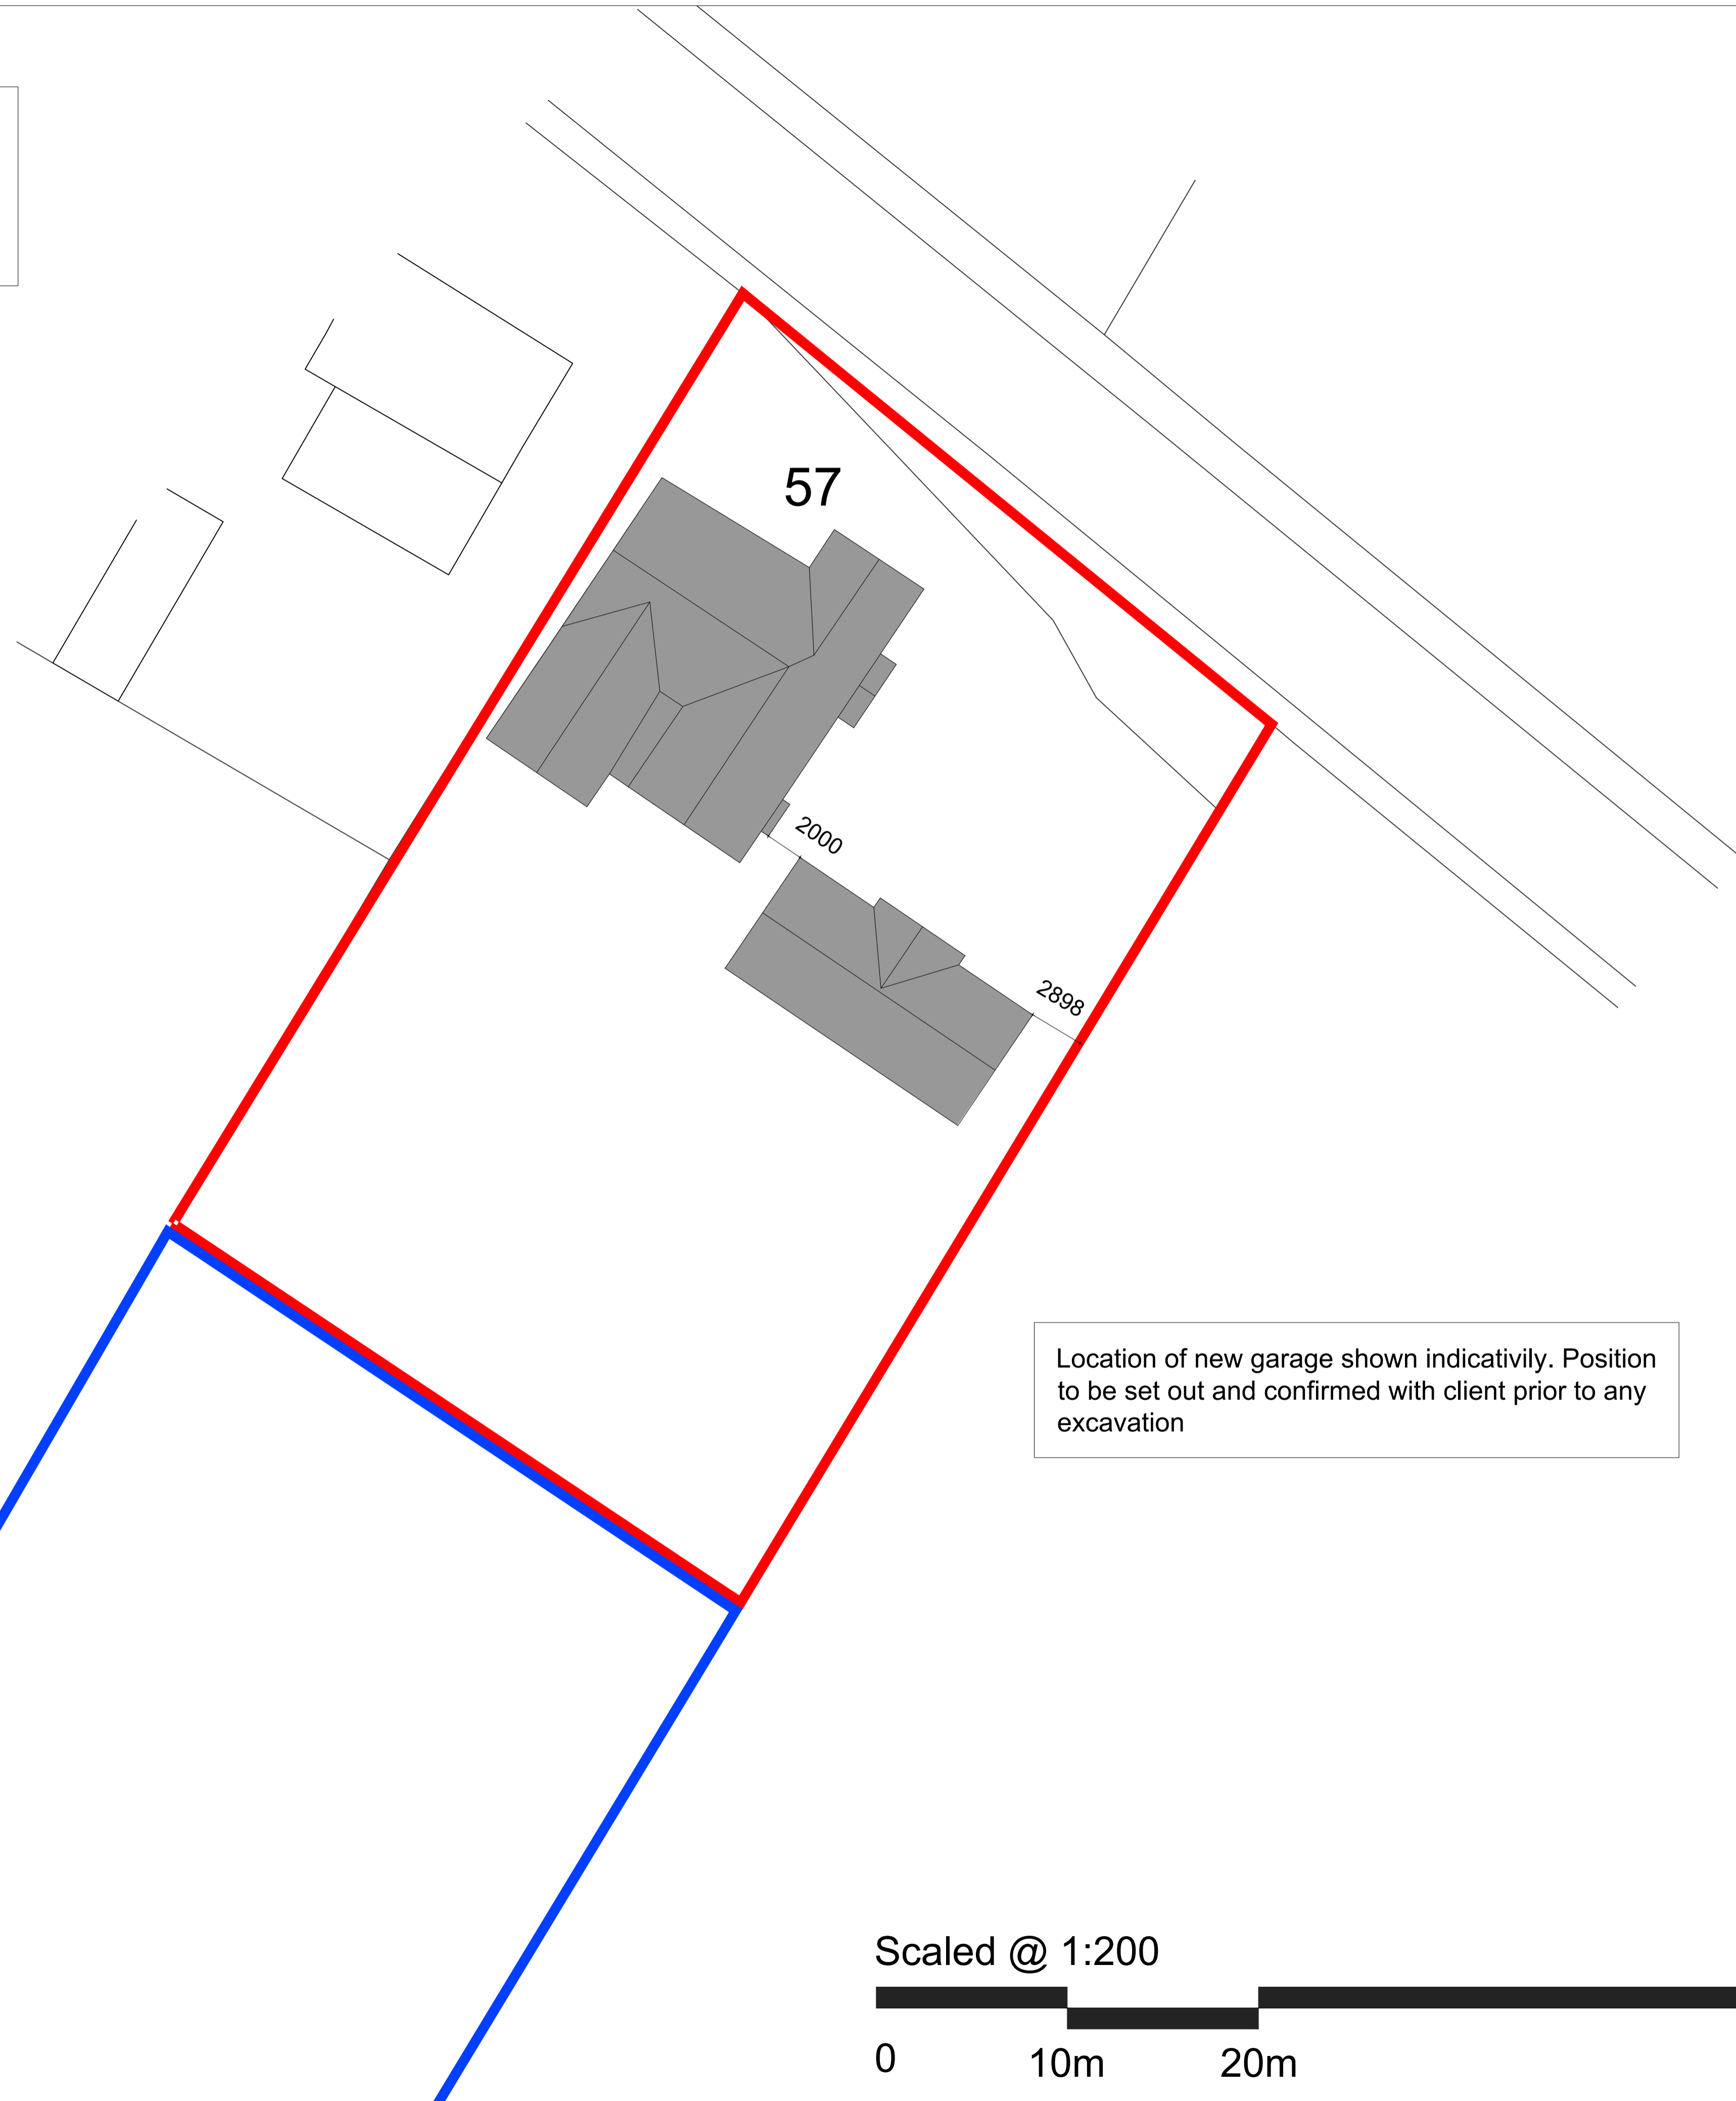

Location of new garage shown indicatively. Position
to be set out and confirmed with client prior to any
excavation

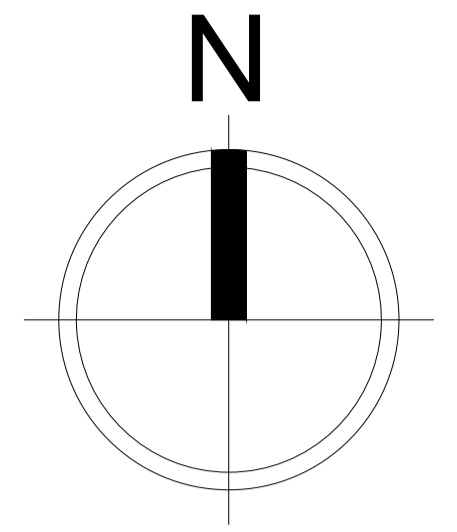

Project
57 Westfield Lane
Emley

Drawing Title
Site Plan as Proposed

Drawn By JG	First Issue Date Jan 2022	Scale(s) 1:200 @ A1
Job No WFL.01	Drg Status Construction	Revision -
Drawing No.	WFL.01/C/01	

Do not scale - if in doubt, ask

Scaled @ 1:200



Site Plan as Existing - Scale 1:200 @A1