



| Revision Schedule |      |             |
|-------------------|------|-------------|
| Rev               | Date | Description |
| -                 | -    | -           |

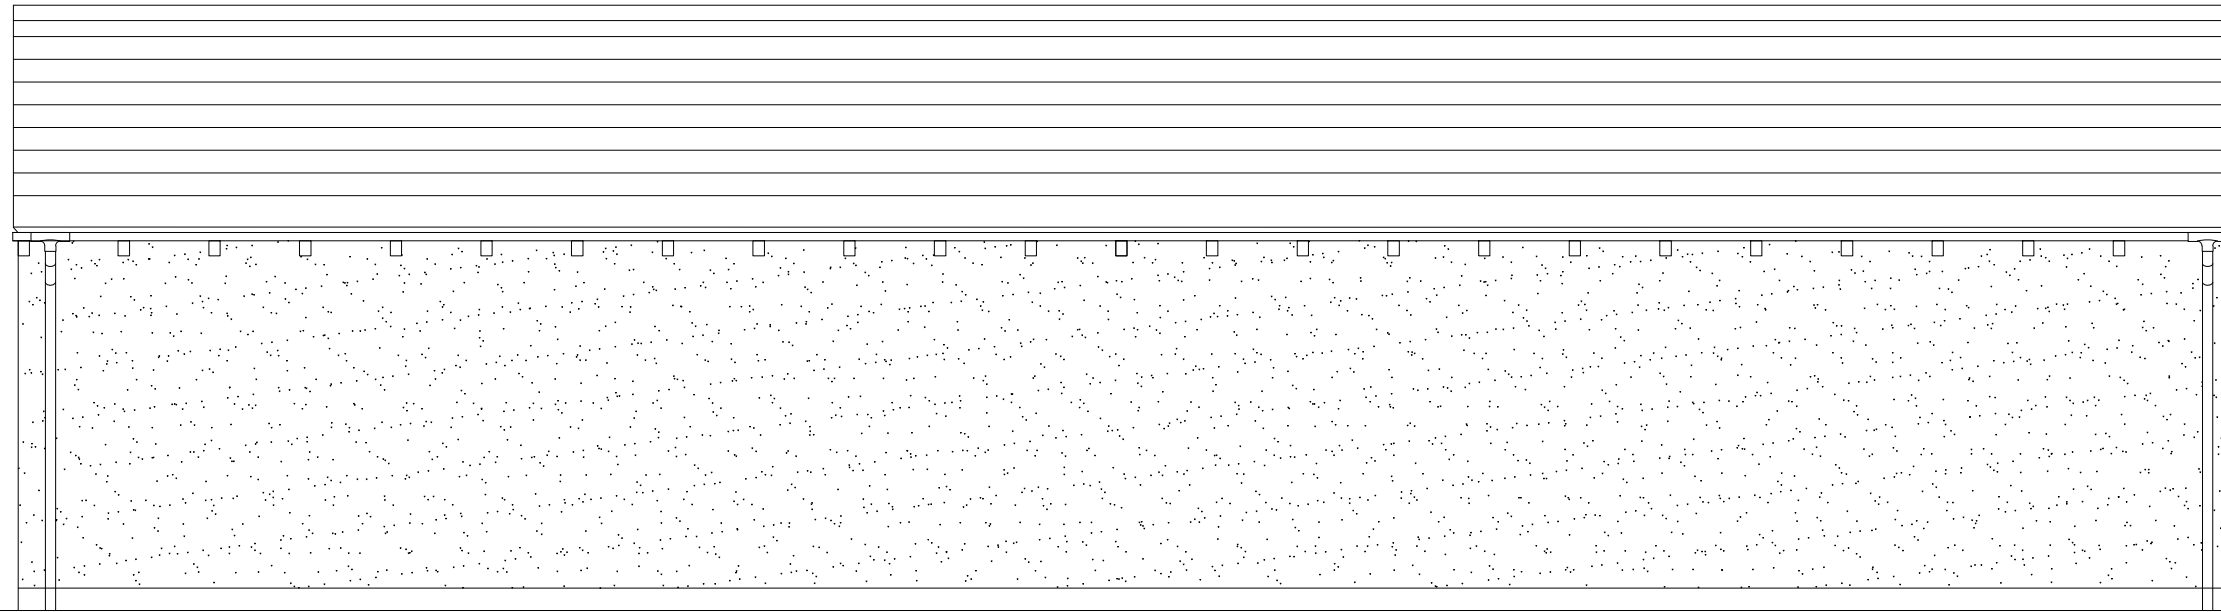

Rear Elevation

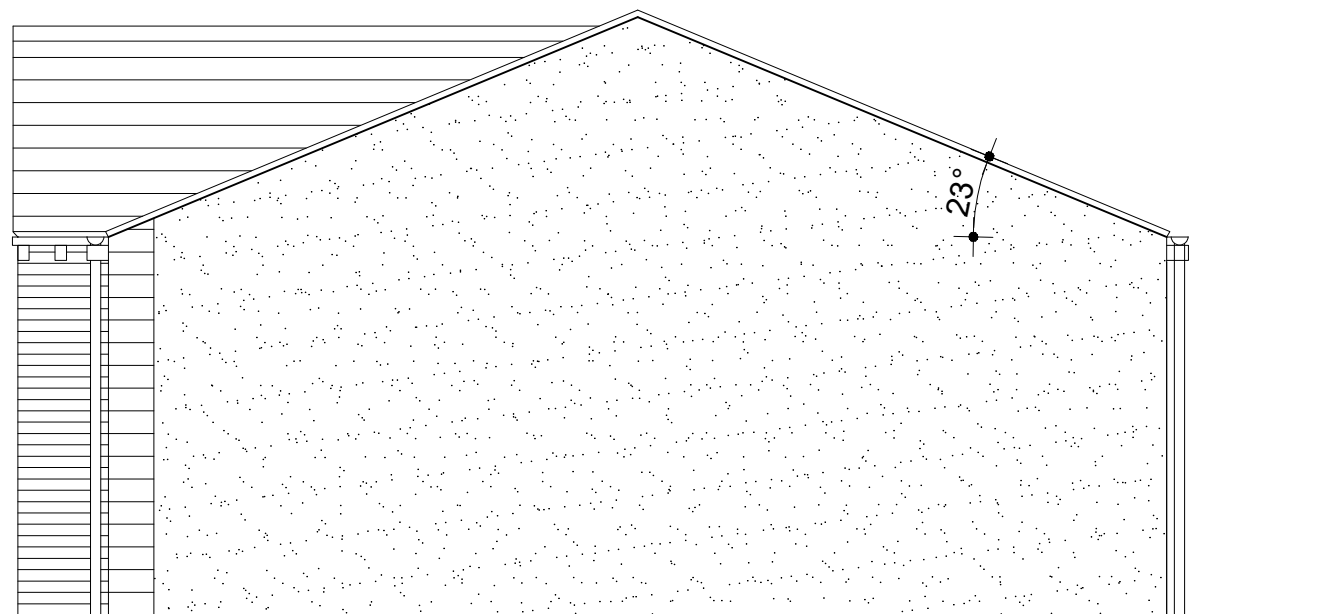

Side Elevation

Materials

Central front projection to be finished in brickwork to match existing house entrance feature. Stone surrounds to be installed around central door as per main house feature.

Remainder of front elevation to be finished in stone to match existing house. Stone to wrap around sides 300mm. Side and rear elevations to be render finished. Colour to be agreed with client.

Garage doors to client specification.

Roof to be natural or recon slate or stone to match existing house.

All materials to be approved by client.

**PLEASE NOTE:**  
 New garage block to be constructed under Permitted Development.  
 Maximum eaves height 2.5m  
 Maximum ridge height 4m



**Project**  
 57 Westfield Lane  
 Emley

**Drawing Title**  
 Garage as Proposed  
 Working Drawing Elevations

|                  |                              |                        |
|------------------|------------------------------|------------------------|
| Drawn By<br>JG   | First Issue Date<br>Jan 2022 | Scale(s)<br>1:100 @ A3 |
| Job No<br>WFL.01 | Drg Status<br>Construction   | Revision<br>-          |
| Drawing No.      | WFL.01/WD/05                 |                        |

Do not scale - if in doubt, ask