




Written dimensions on these drawings shall take precedence over scaled dimensions. Contractors shall verify and be responsible for all dimensions and conditions on the project and UHD Architectural Services must be notified of any variations from the dimensions and conditions shown by these drawings prior to commencement of any work. All contractors are deemed to have made themselves aware of site conditions prior to entering into any contract.

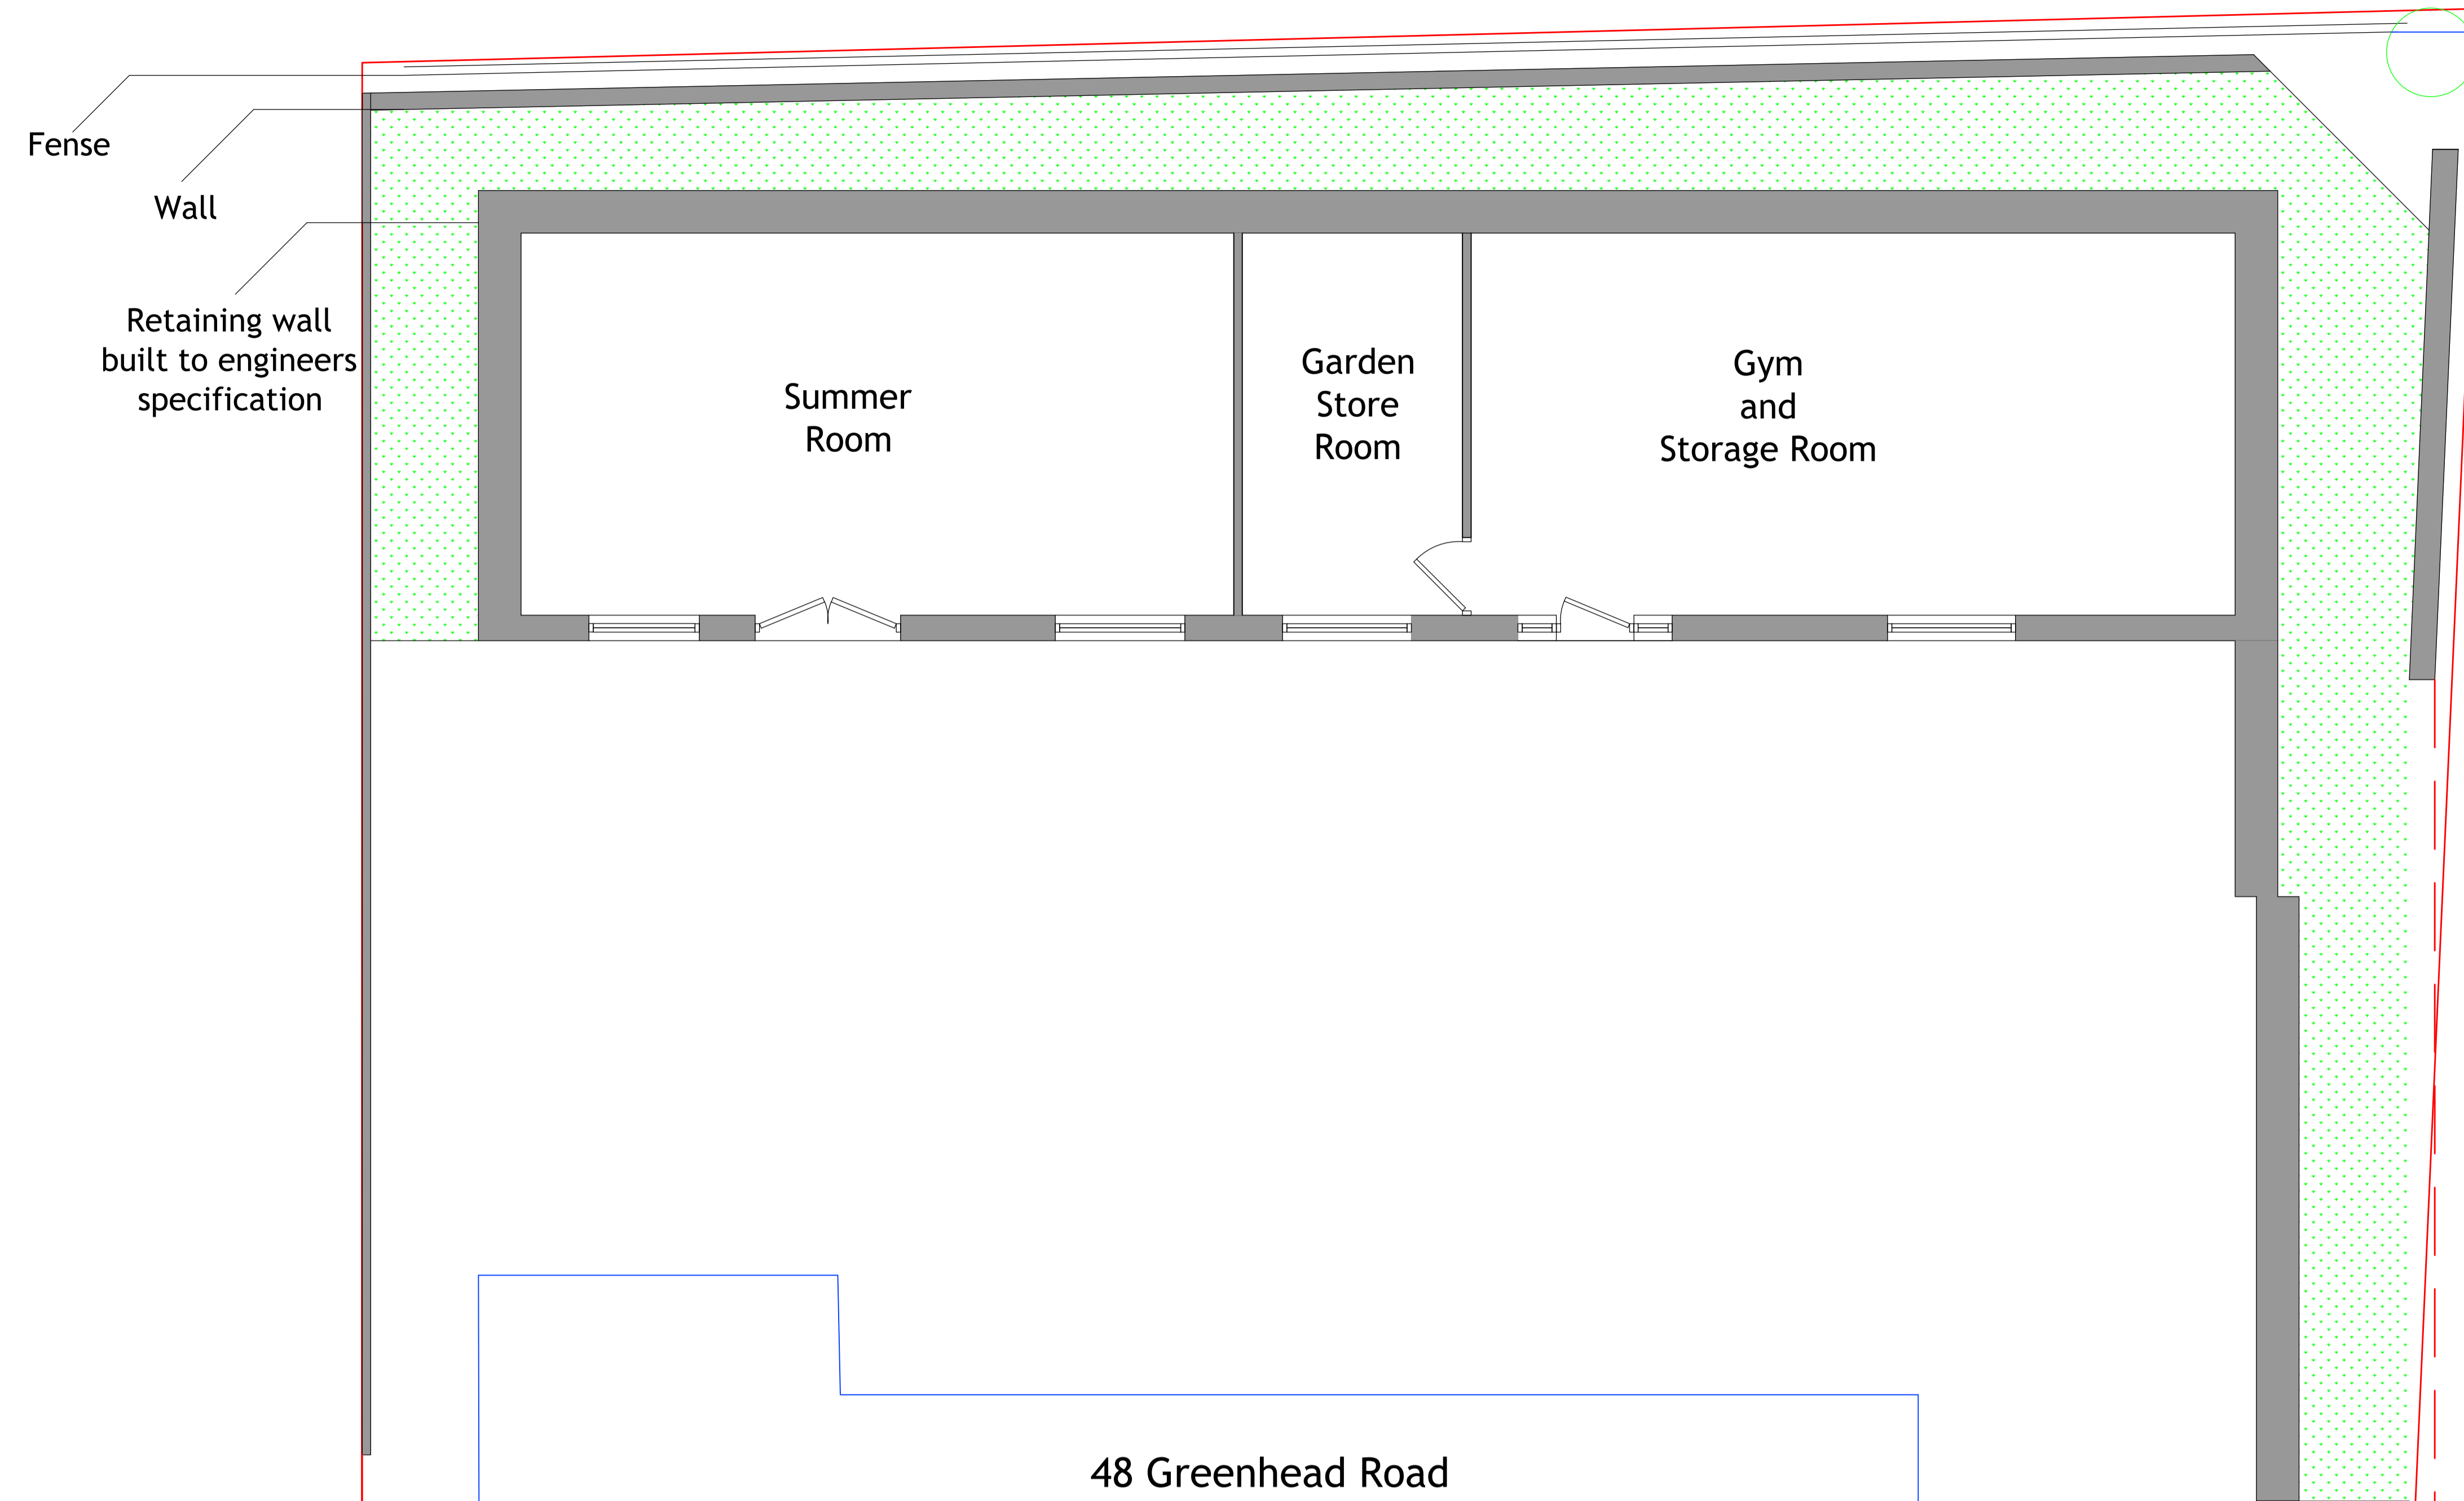


Ground Floor Layout 1.50

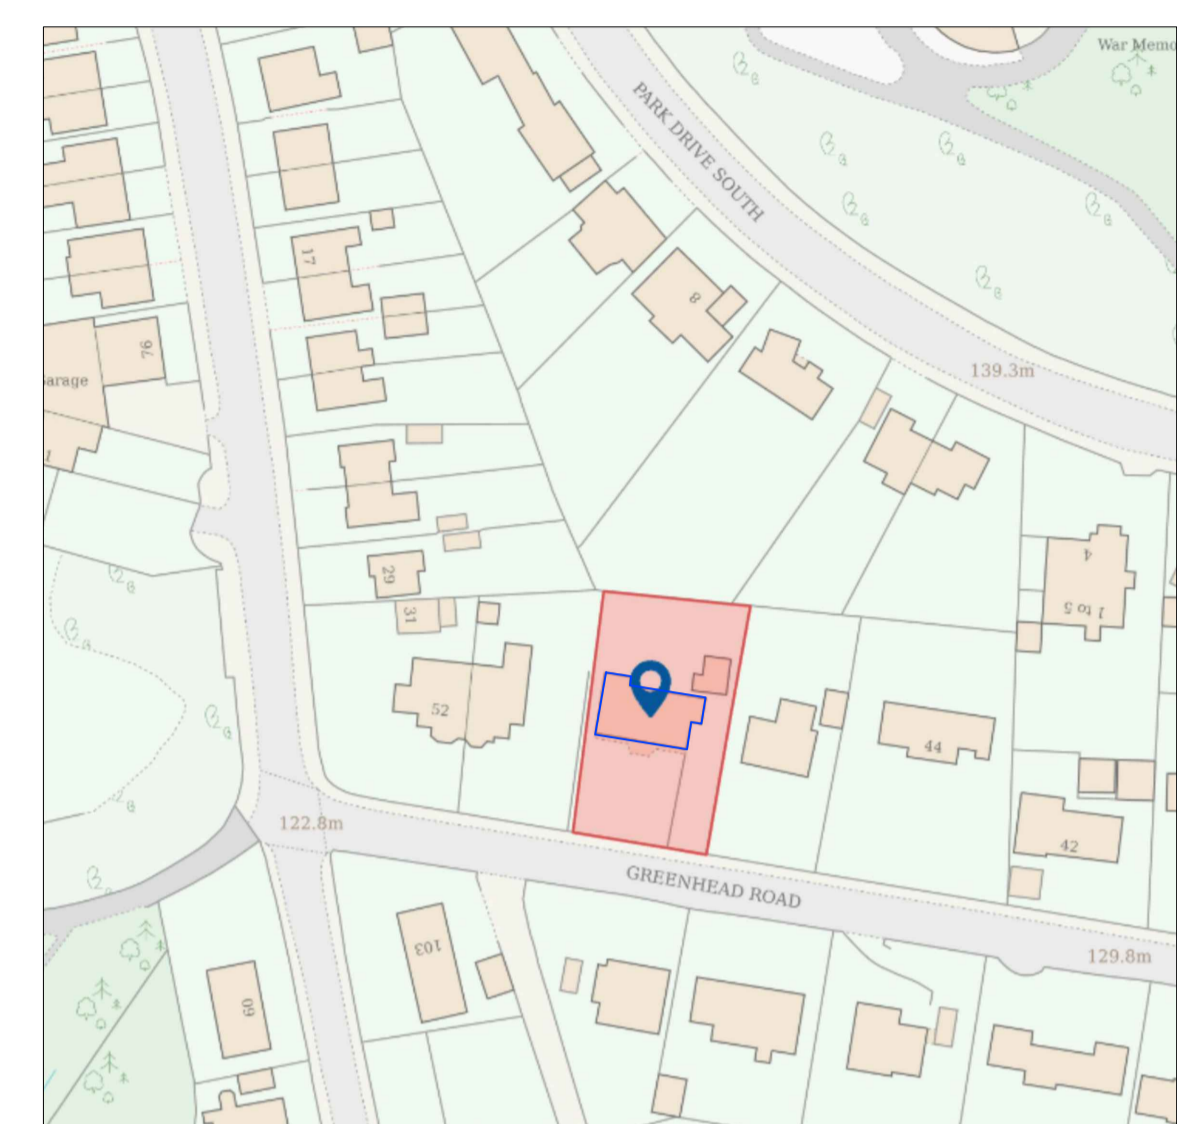


Location Plan 1.1250

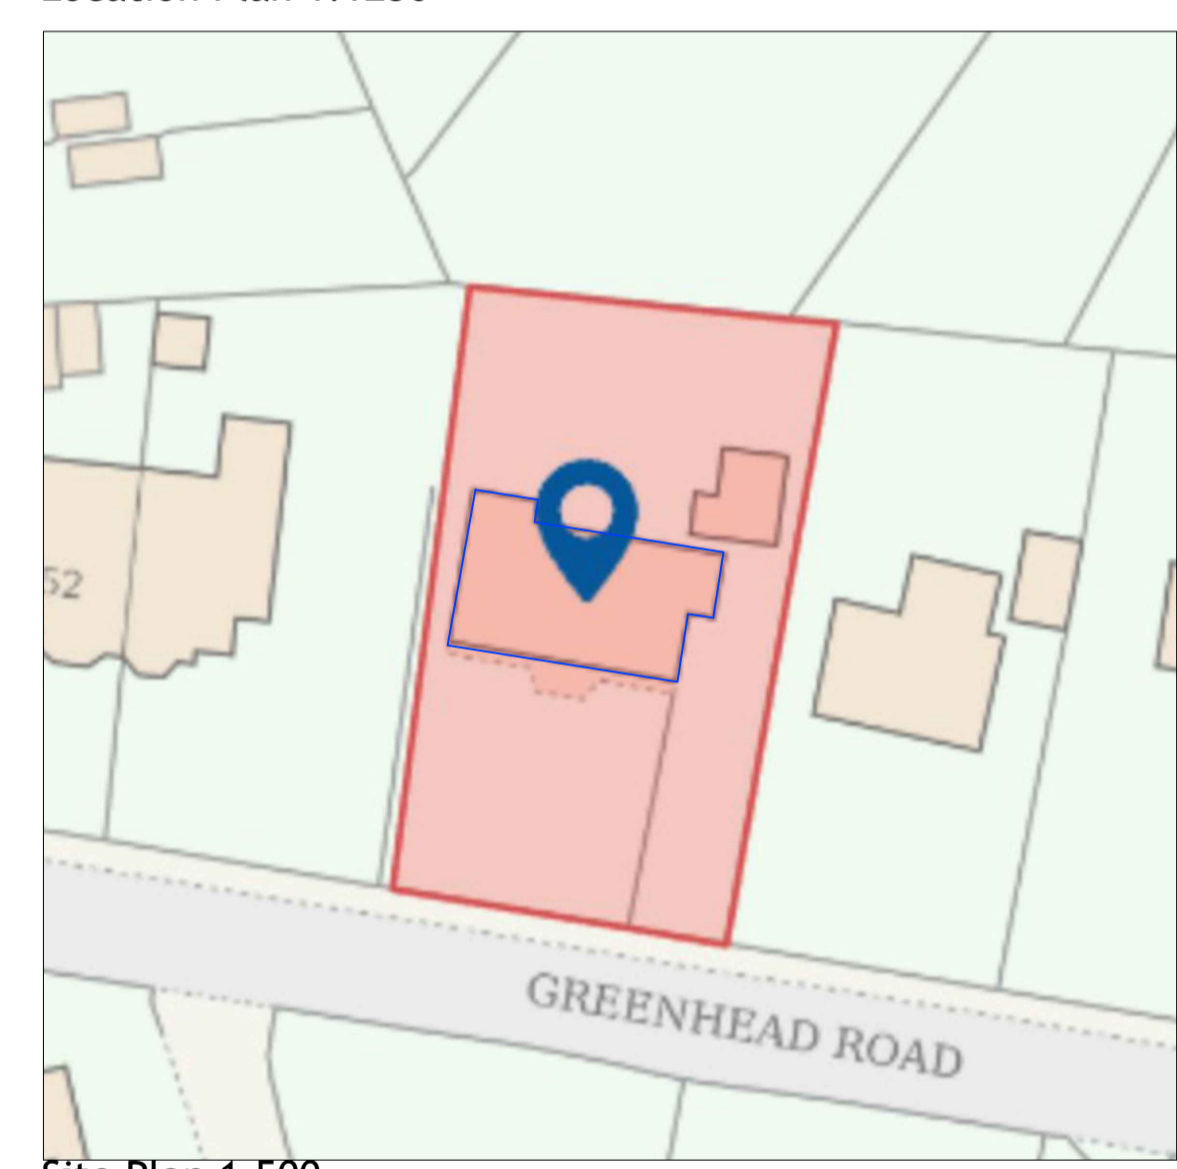

Site Plan 1.500

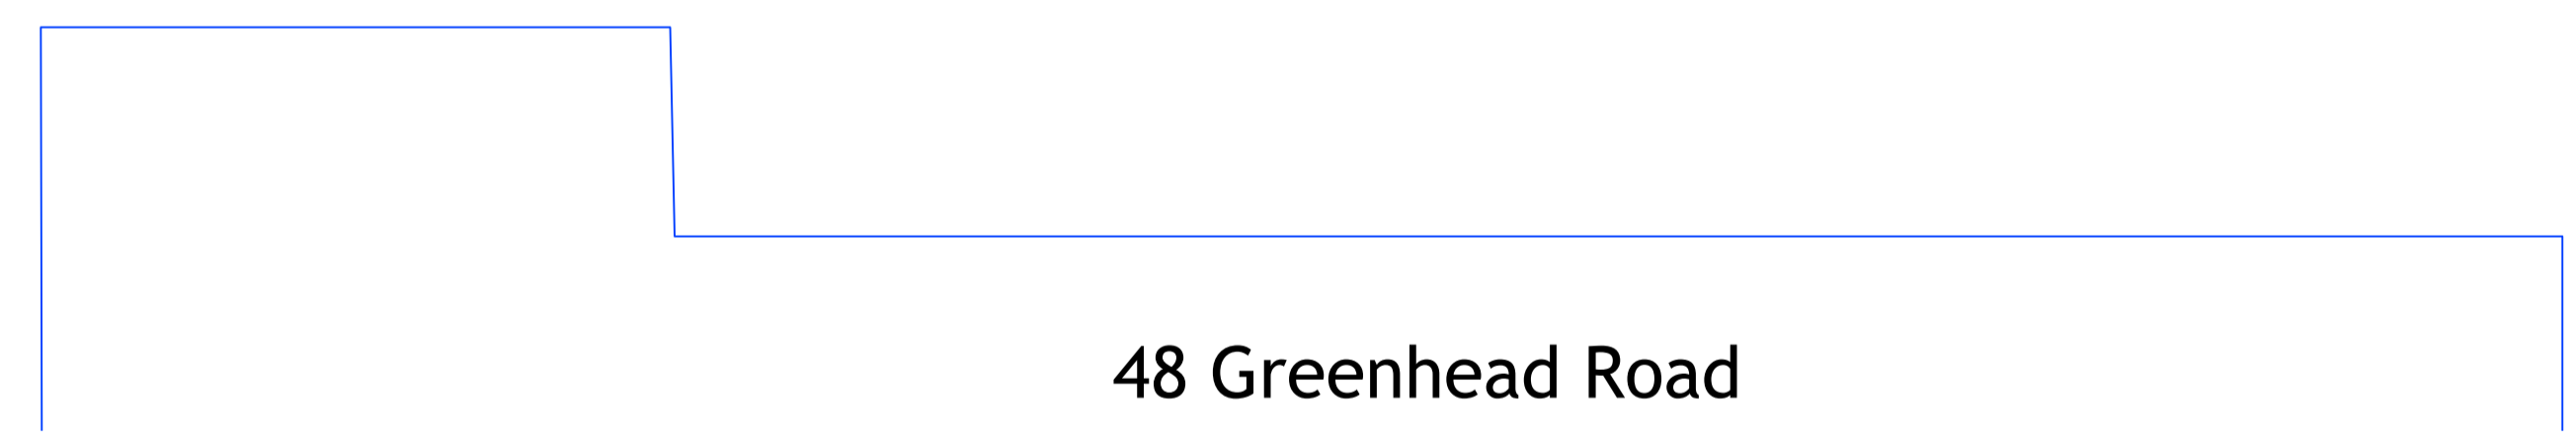


48 Greenhead Road

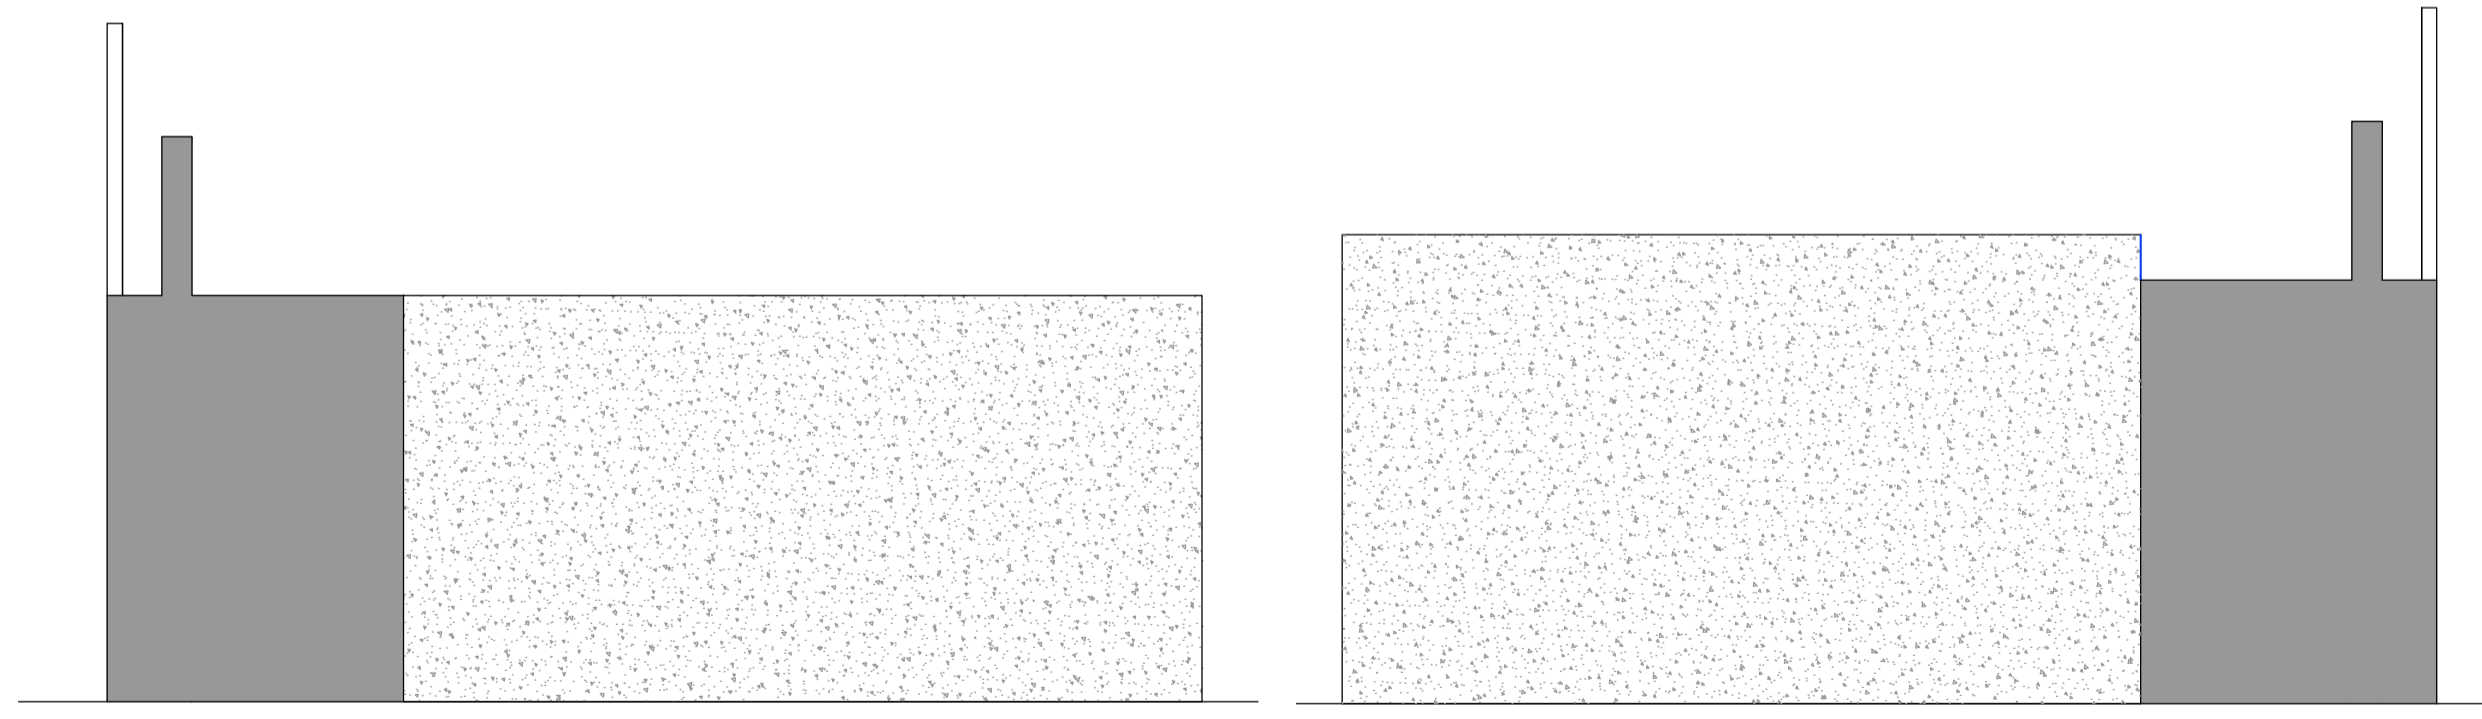

South West Elevation (Side) 1.100

North East Elevations (Side) 1.100

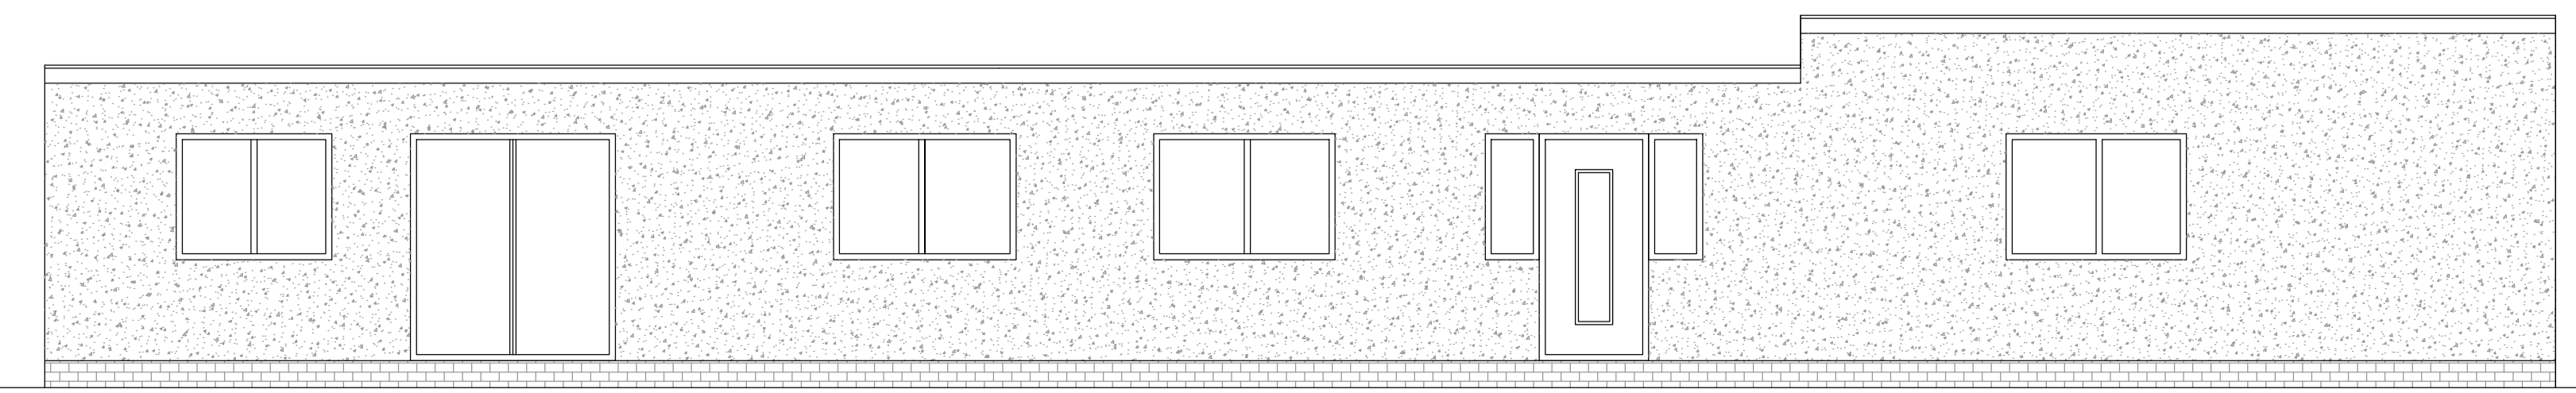

South East Elevation (Front) 1.100

REV	DESCRIPTION	DATE	DRAWN

07704906935
Umar@UHDesign.co.uk
UHDesign Architectural Services

CLIENT	Mr Basheer Andar		
ADDRESS	48 Greenhead Road HD1 4EZ		
PROJECT	Outbuilding		
DRAWING	Existing and Prop Layouts and Elevations		
DRAWN	UH	DATE	April 26
		SCALE	1.50@A1
DWG No.	2617/01		
STATUS	PLANNING		