



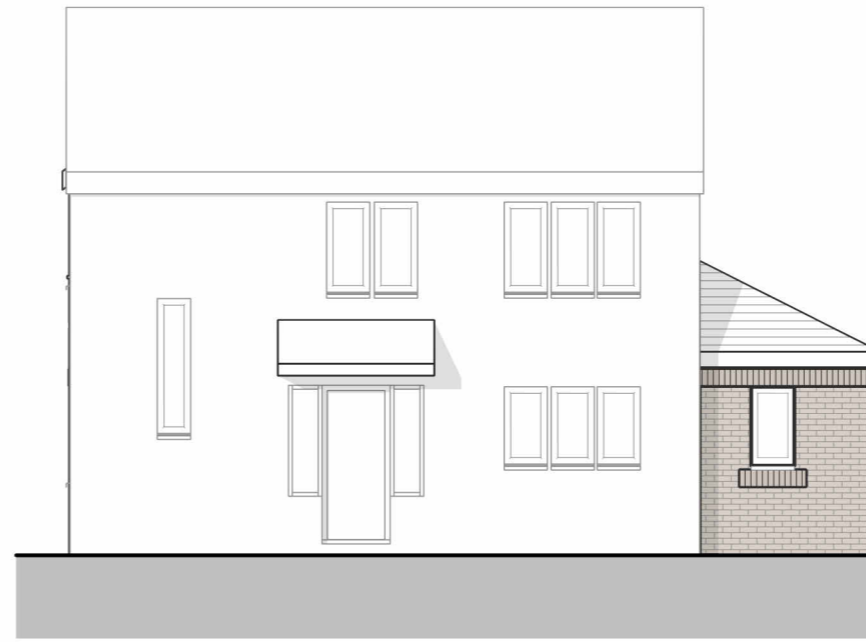

## South Elevation

1 : 100


SCALE 1:100

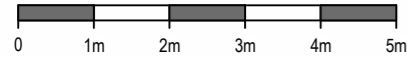

## North Elevation

1 : 100



SCALE 1:100

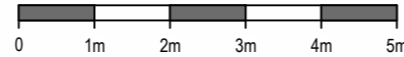

## West Elevation

1 : 100


SCALE 1:100

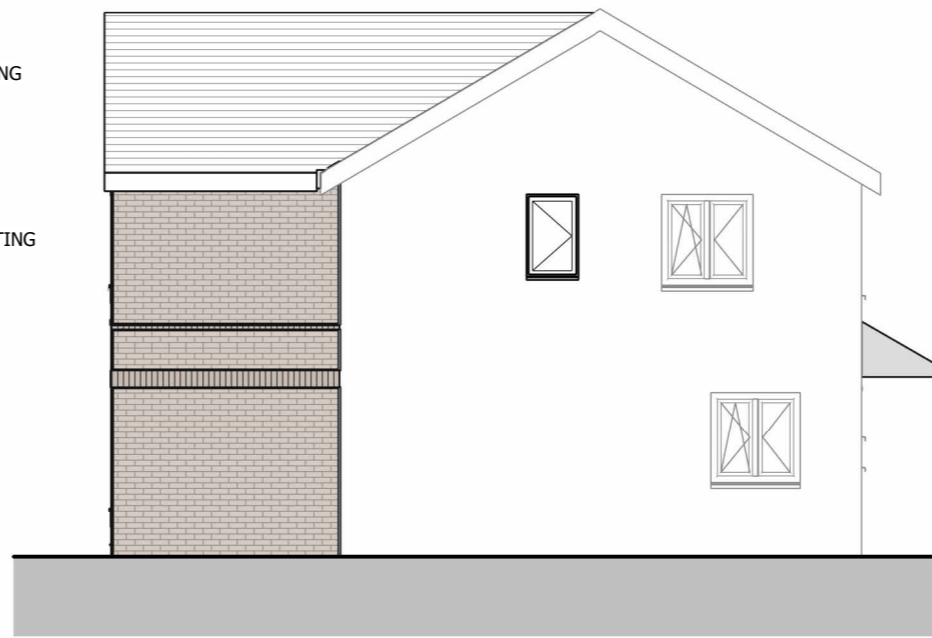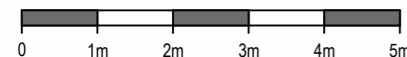

## East Elevation

1 : 100

SCALE 1:100

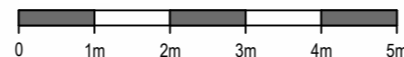

### CLIENT

Pheobe Maclean

### PROJECT

12 Norristhorpe Lane,  
Liversedge WF15 7AA

### DRAWING TITLE

Proposed Elevations

### STATUS

S4 - Planning

Proj Ref	Origin	Zone	Level	Type	Role	Num	Status	Rev
17056	-BAS	00	00	DR	A	25408	S4	
Sheet	Scale	Issue Date	Drwn by	Ckd by				
A3	1 : 100	05/11/26	AB	AB				

REV	DESCRIPTION	DATE	ISSUED BY

### ISSUE/REVISION HISTORY



Unit 9, Victoria Spring Business Park  
Liversedge, West Yorkshire WF15 6BU

### NOTES

Do not scale from this drawing. Only figured dimensions are to be taken from this drawing. Contractor must verify all dimensions on site before commencing any work or shop drawings. Report any discrepancies to the architect before commencing work. If this drawing exceeds the quantities taken in any way the architects are to be informed before the work is initiated. Work within the Construction (Design & Management) Regulations 2015 is not to start until a Health and Safety Plan has been produced. This drawing is copyright and must not be reproduced without consent of BAS Architects Ltd.

### DRAWING STATUS/TITLE KEY

S0	Feasibility	S2	Sketch
L	Landscape	D4	Construction
S4	Planning	Z	Marketing
B	Building Survey	B3	As Built
D2	Tender	Z	Tenant
OS	Ordnance Survey		