


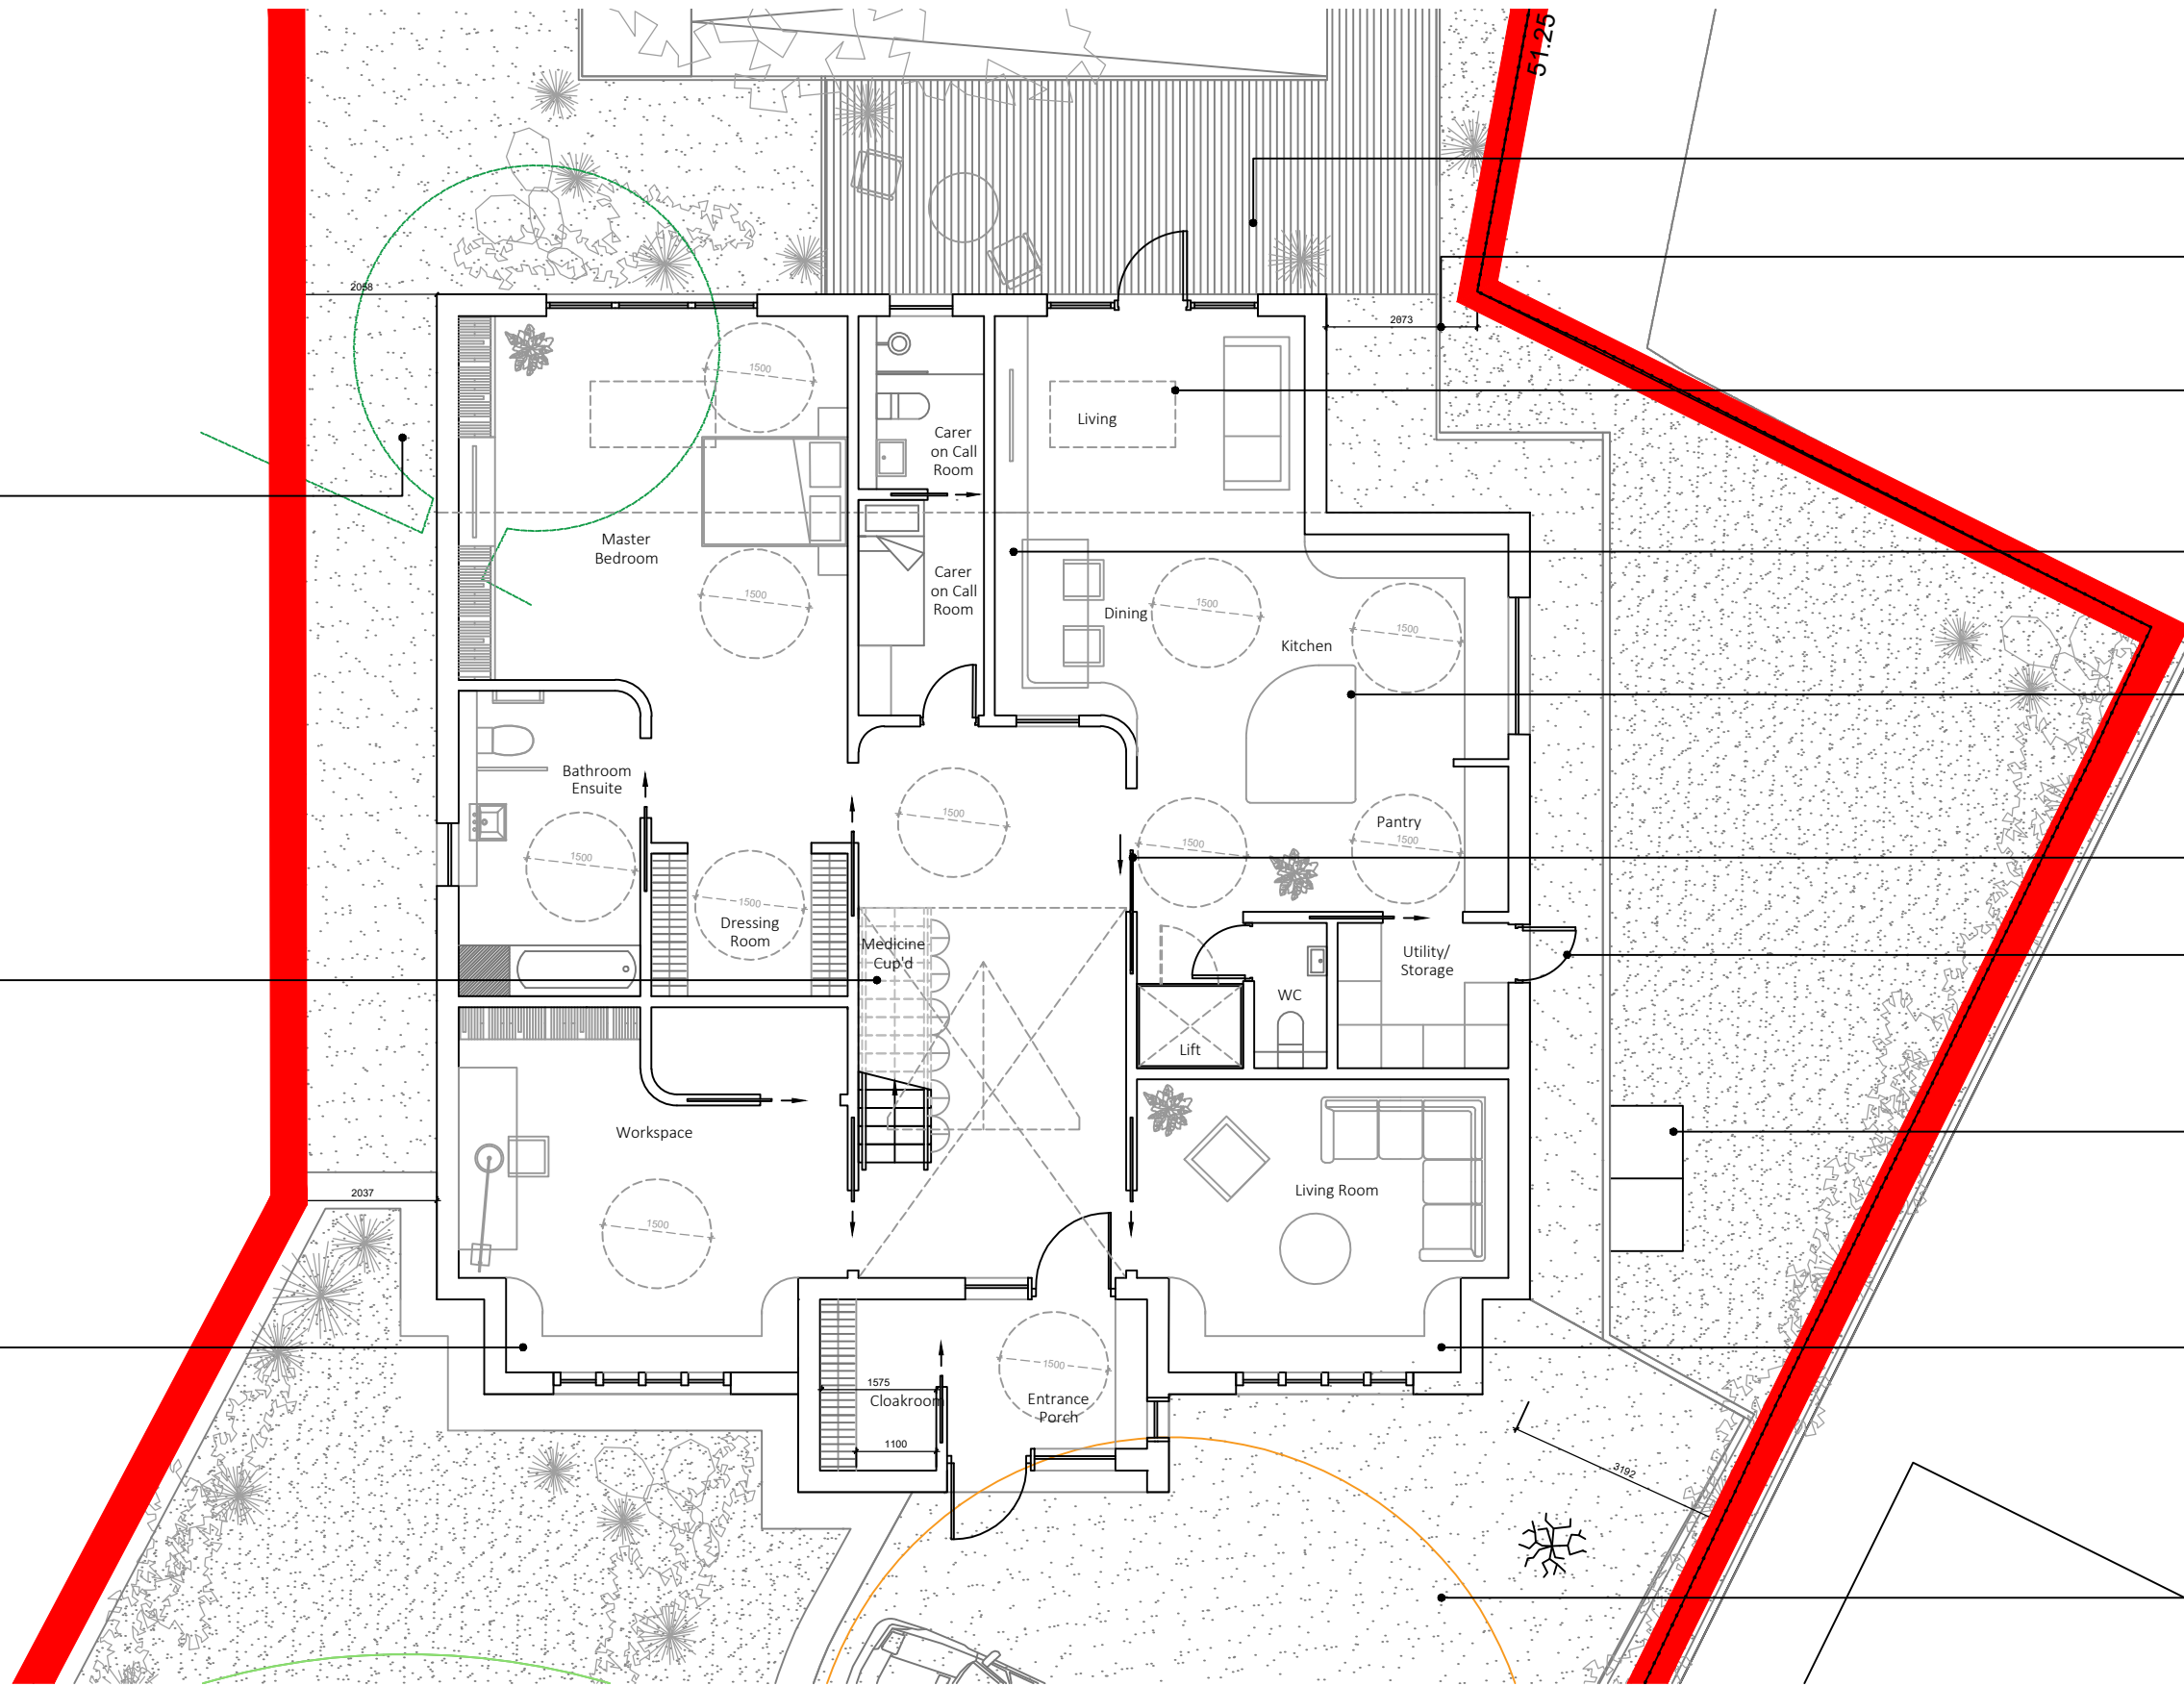

Key:

Site Boundary



Existing slab.

Medicine cupboard under the stairs.

Window bench.

Glazed door to outdoor decking.

Key distances from boundary.

Skylight above.

Dining table bench

Curved kitchen island

Glass sliding door.

External door to bin store from utility.


Proposed bin store.

Window bench.

Parking in front of house and turning circle


Proposed Ground Floor Plan
Scale 1:100

1. Do not scale this drawing
2. Drawing to be used for the status indicated only
3. All dimensions and setting out shall be checked and confirmed and any discrepancies to be reported to the Architect prior to commencement of any work
4. All work and materials to be in accordance with current statutory legislation, relevant codes of practice and British Standards
5. Drawing to be read in accordance with relevant consultants and sub-contractors drawings and specifications
6. This drawing is the property of Joe&Co. Architects Ltd and is not to be used in whole or in part without written consent

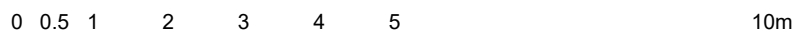

scale 1:100

Key plan:

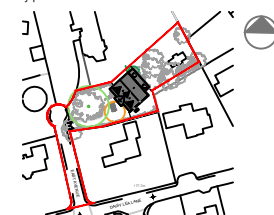

project:
Ashmeadow Lodge

client:
Private Client

scale: 1:100 sheet: A3 date: May 2026

title:
Ground Floor Plan

drawing status: Planning drawn by: RC checked by: JD

drawing no.: 2504-GA-100 rev: -

Joe&Co Architects