




Proposed Floor Plan
Scale 1:100

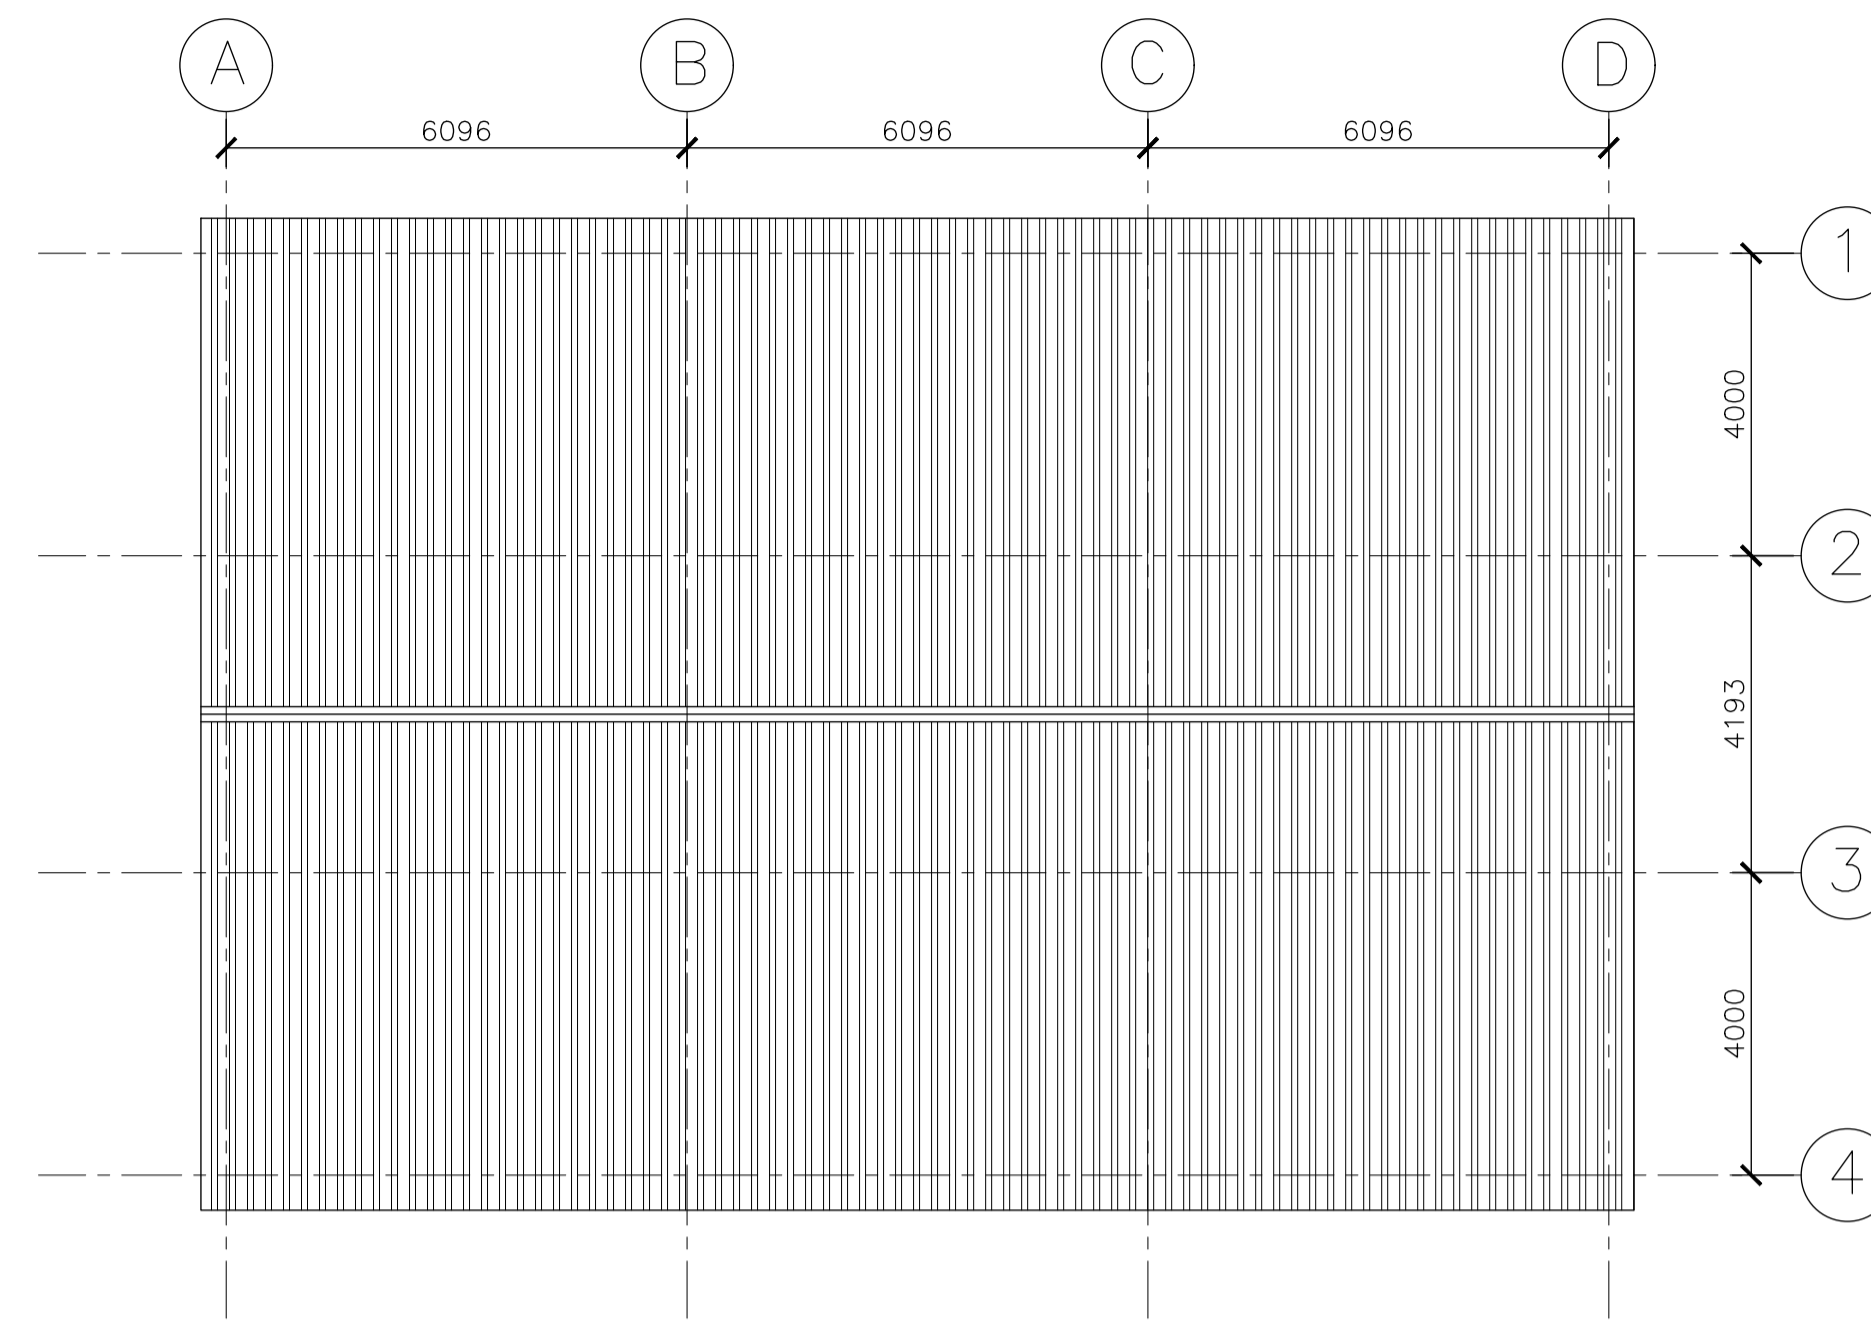

Proposed Roof Plan
Scale 1:100

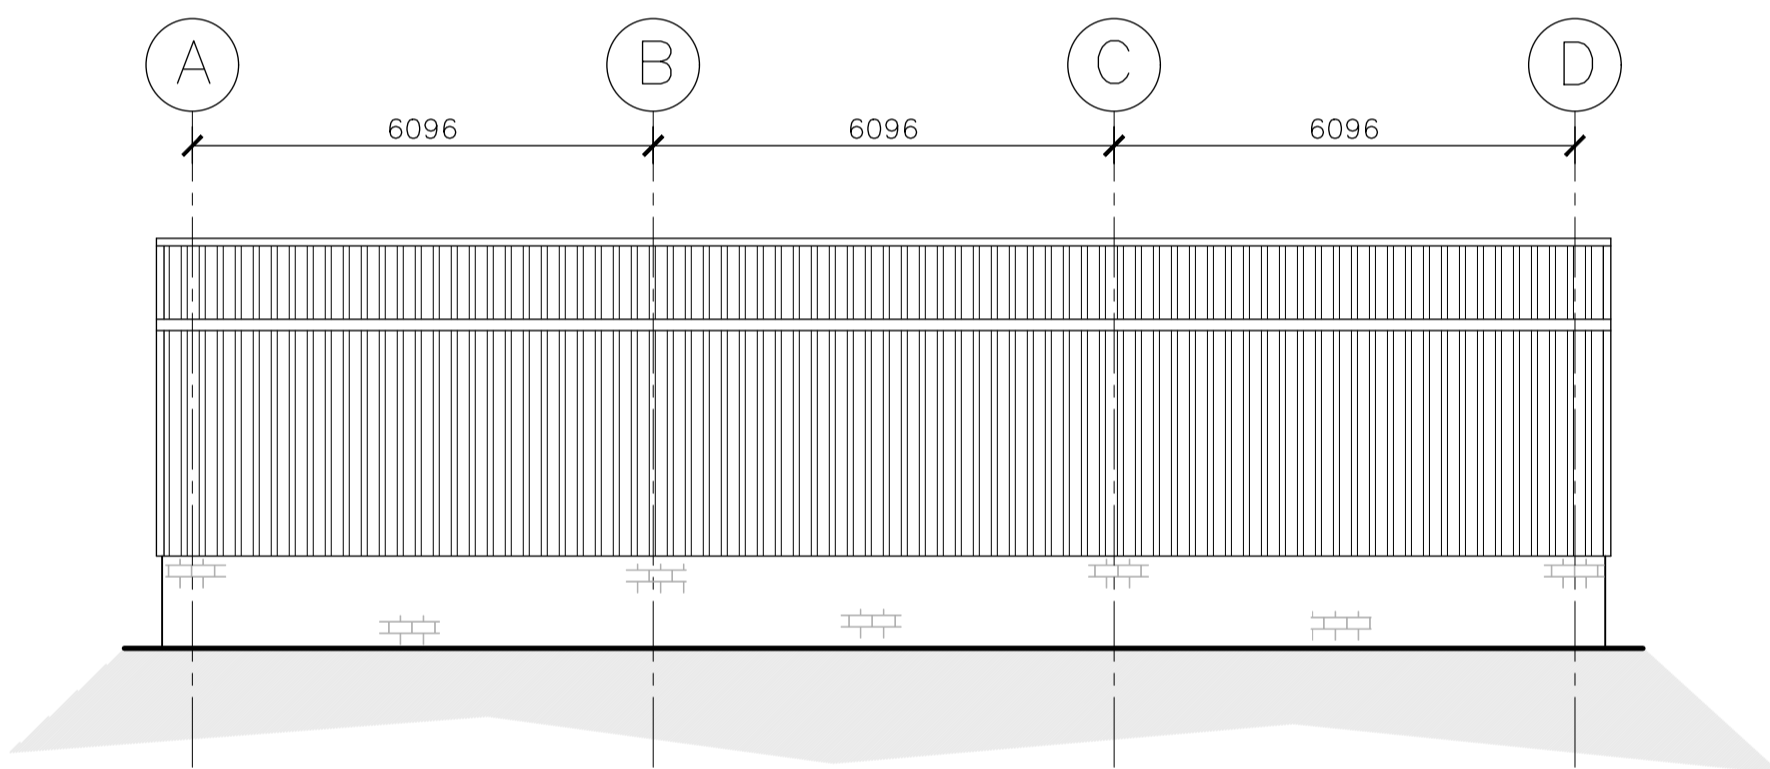


Proposed South West Facing Side Elevation
Scale 1:100

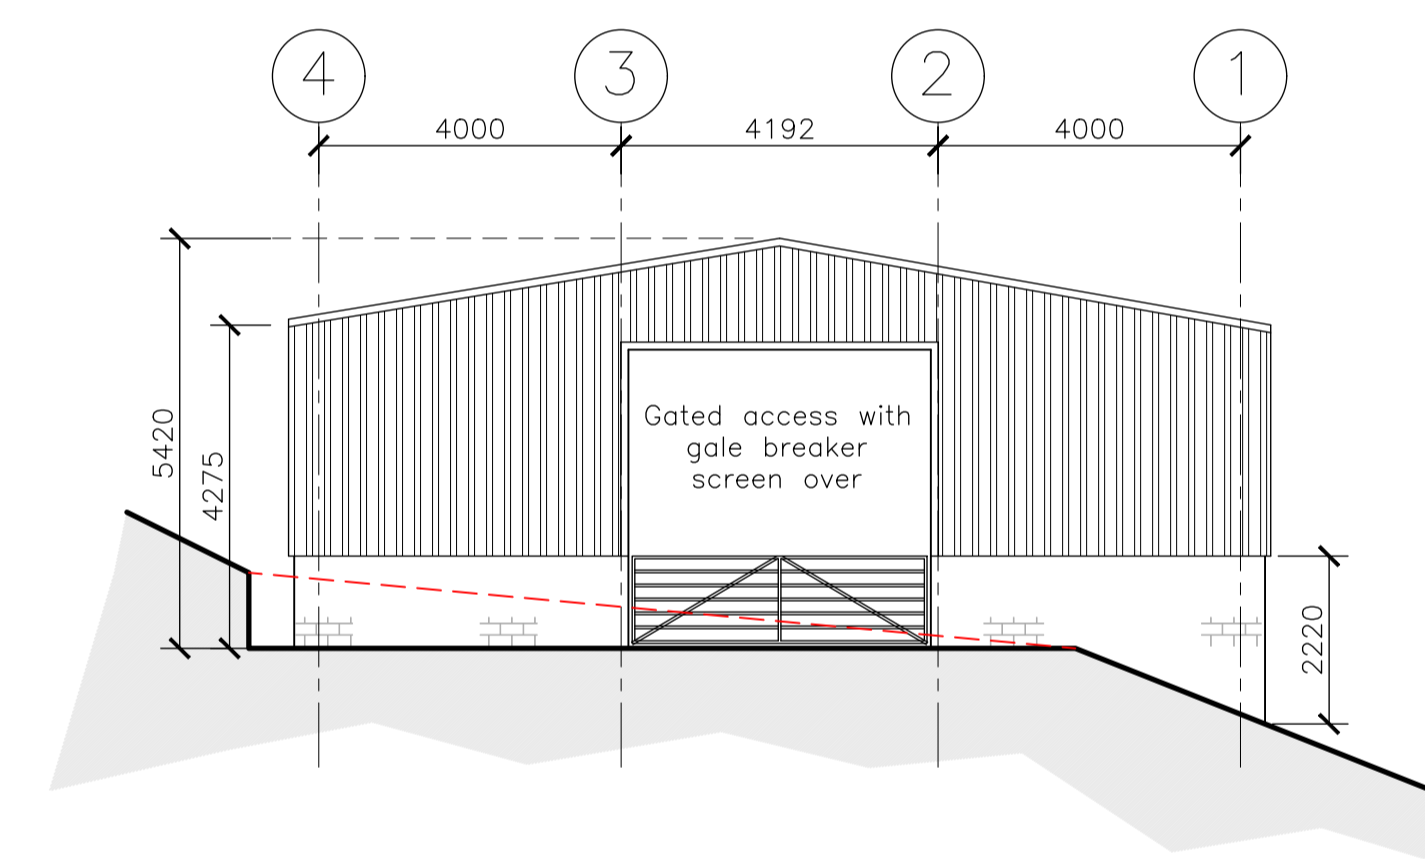


Proposed South East Facing Rear Elevation
Scale 1:100

PROPOSED MATERIALS	
• WALLS	- 140mm CONCRETE BLOCK/PANELS - OLIVE GREEN PROFILED CLADDING
• ROOF COVERING	- OLIVE GREEN PROFILED CLADDING
• RAINWATER GOODS	- ALUMINIUM

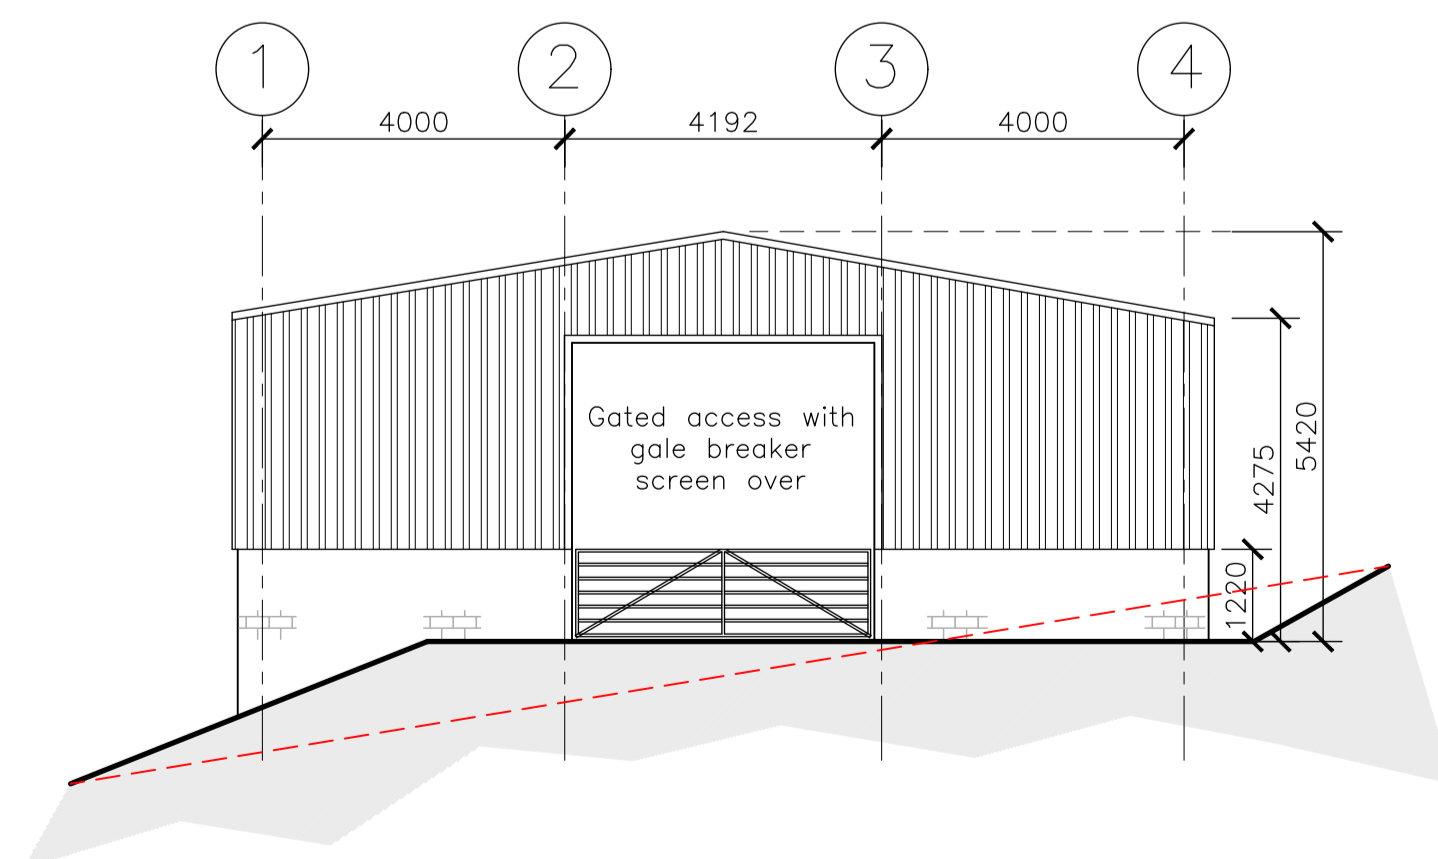

Proposed North West Facing Front Elevation
Scale 1:100

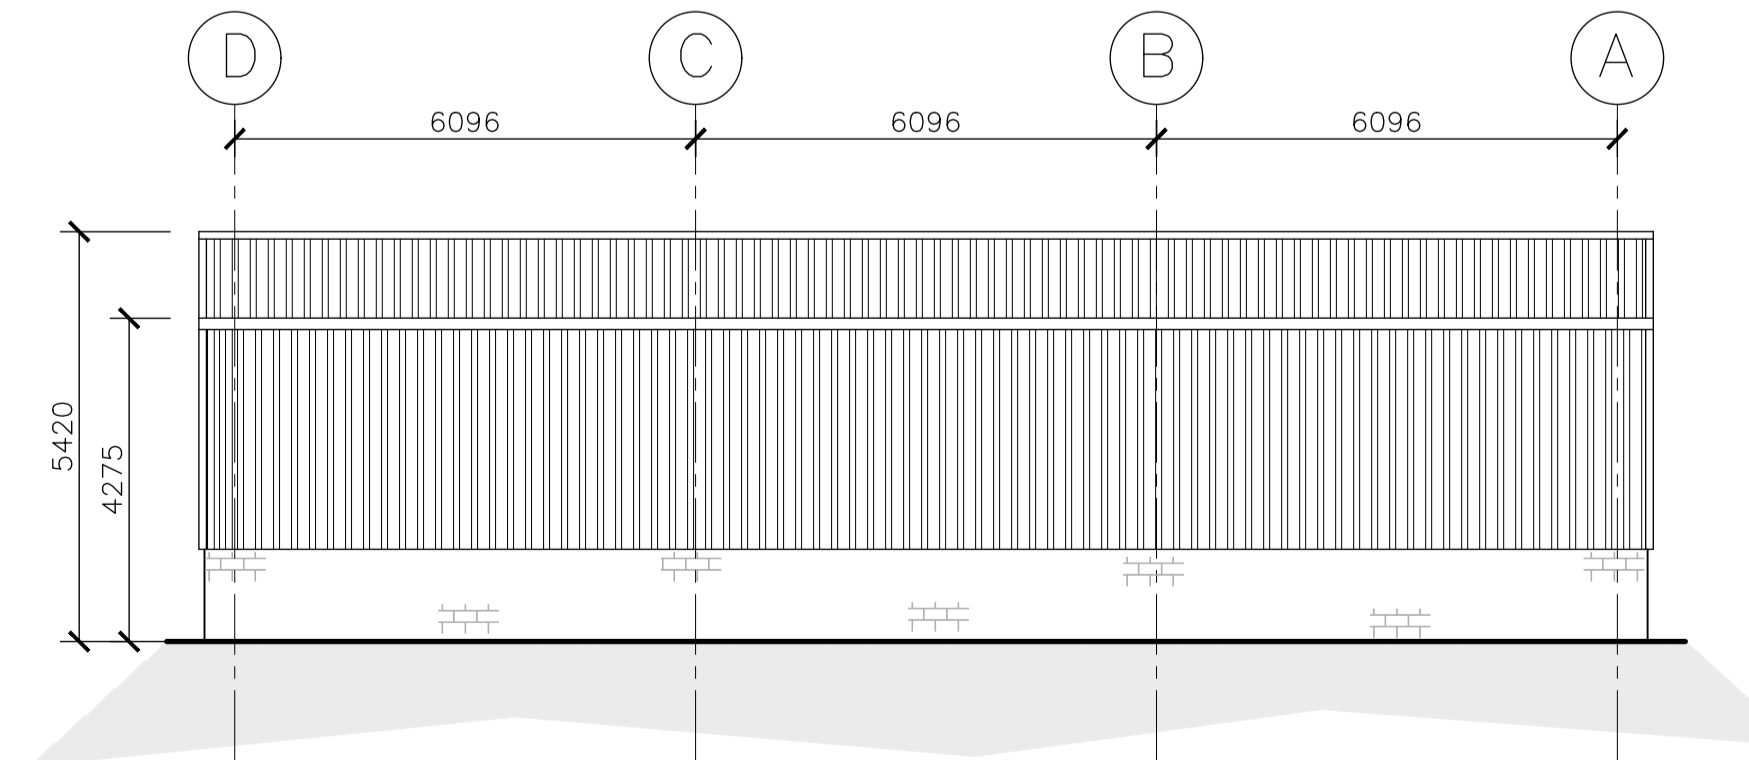

Proposed North East Facing Side Elevation
Scale 1:100

NOTES

1. No dimensions to be scaled. IF IN DOUBT ASK.
2. All dimensions must be checked and verified on site by the Contractor prior to the commencement of works and Hinchliffe Architecture & Design Ltd. to be notified of any discrepancies.
3. The copyright of these drawings remains the property of Hinchliffe Architecture & Design Ltd. They must not be reproduced in any way without prior written consent from the originator (Hinchliffe Architecture & Design Ltd.)
4. Any works undertaken on site prior to obtaining full written approval from the Planning Department & Building Control is at the Contractor/Clients own risk. Works should not commence until ALL approvals are granted.

Rev.	Date	Description
B	01/03/26	CLIENT AMENDMENTS
A	27/03/26	FIRST ISSUE

Status: PLANNING

hinchliffe architecture & design
 Hinchliffe A&D
 24 Carr View Road
 Highworth
 Wiltshire
 Wiltshire
 SN9 1JL
 01753 907 162
 01484 625 764
 info@hinchliffe-architecture.co.uk
 www.hinchliffe-architecture.co.uk

Client: MOSS EDGE LEISURE

Project: MOSS EDGE FARM
 MOSS EDGE ROAD
 HOLLIN BRIGG
 HOLMFIRTH
 HD9 2SD

Drawing Title: PROPOSED FLOOR PLAN & ELEVATIONS

Scale (at A1)	Date
AS SHOWN	MAR' 2026

Drg. no.	Rev.
352-25-PL02	B