




EXISTING SITE PLAN 1:100 @ A1

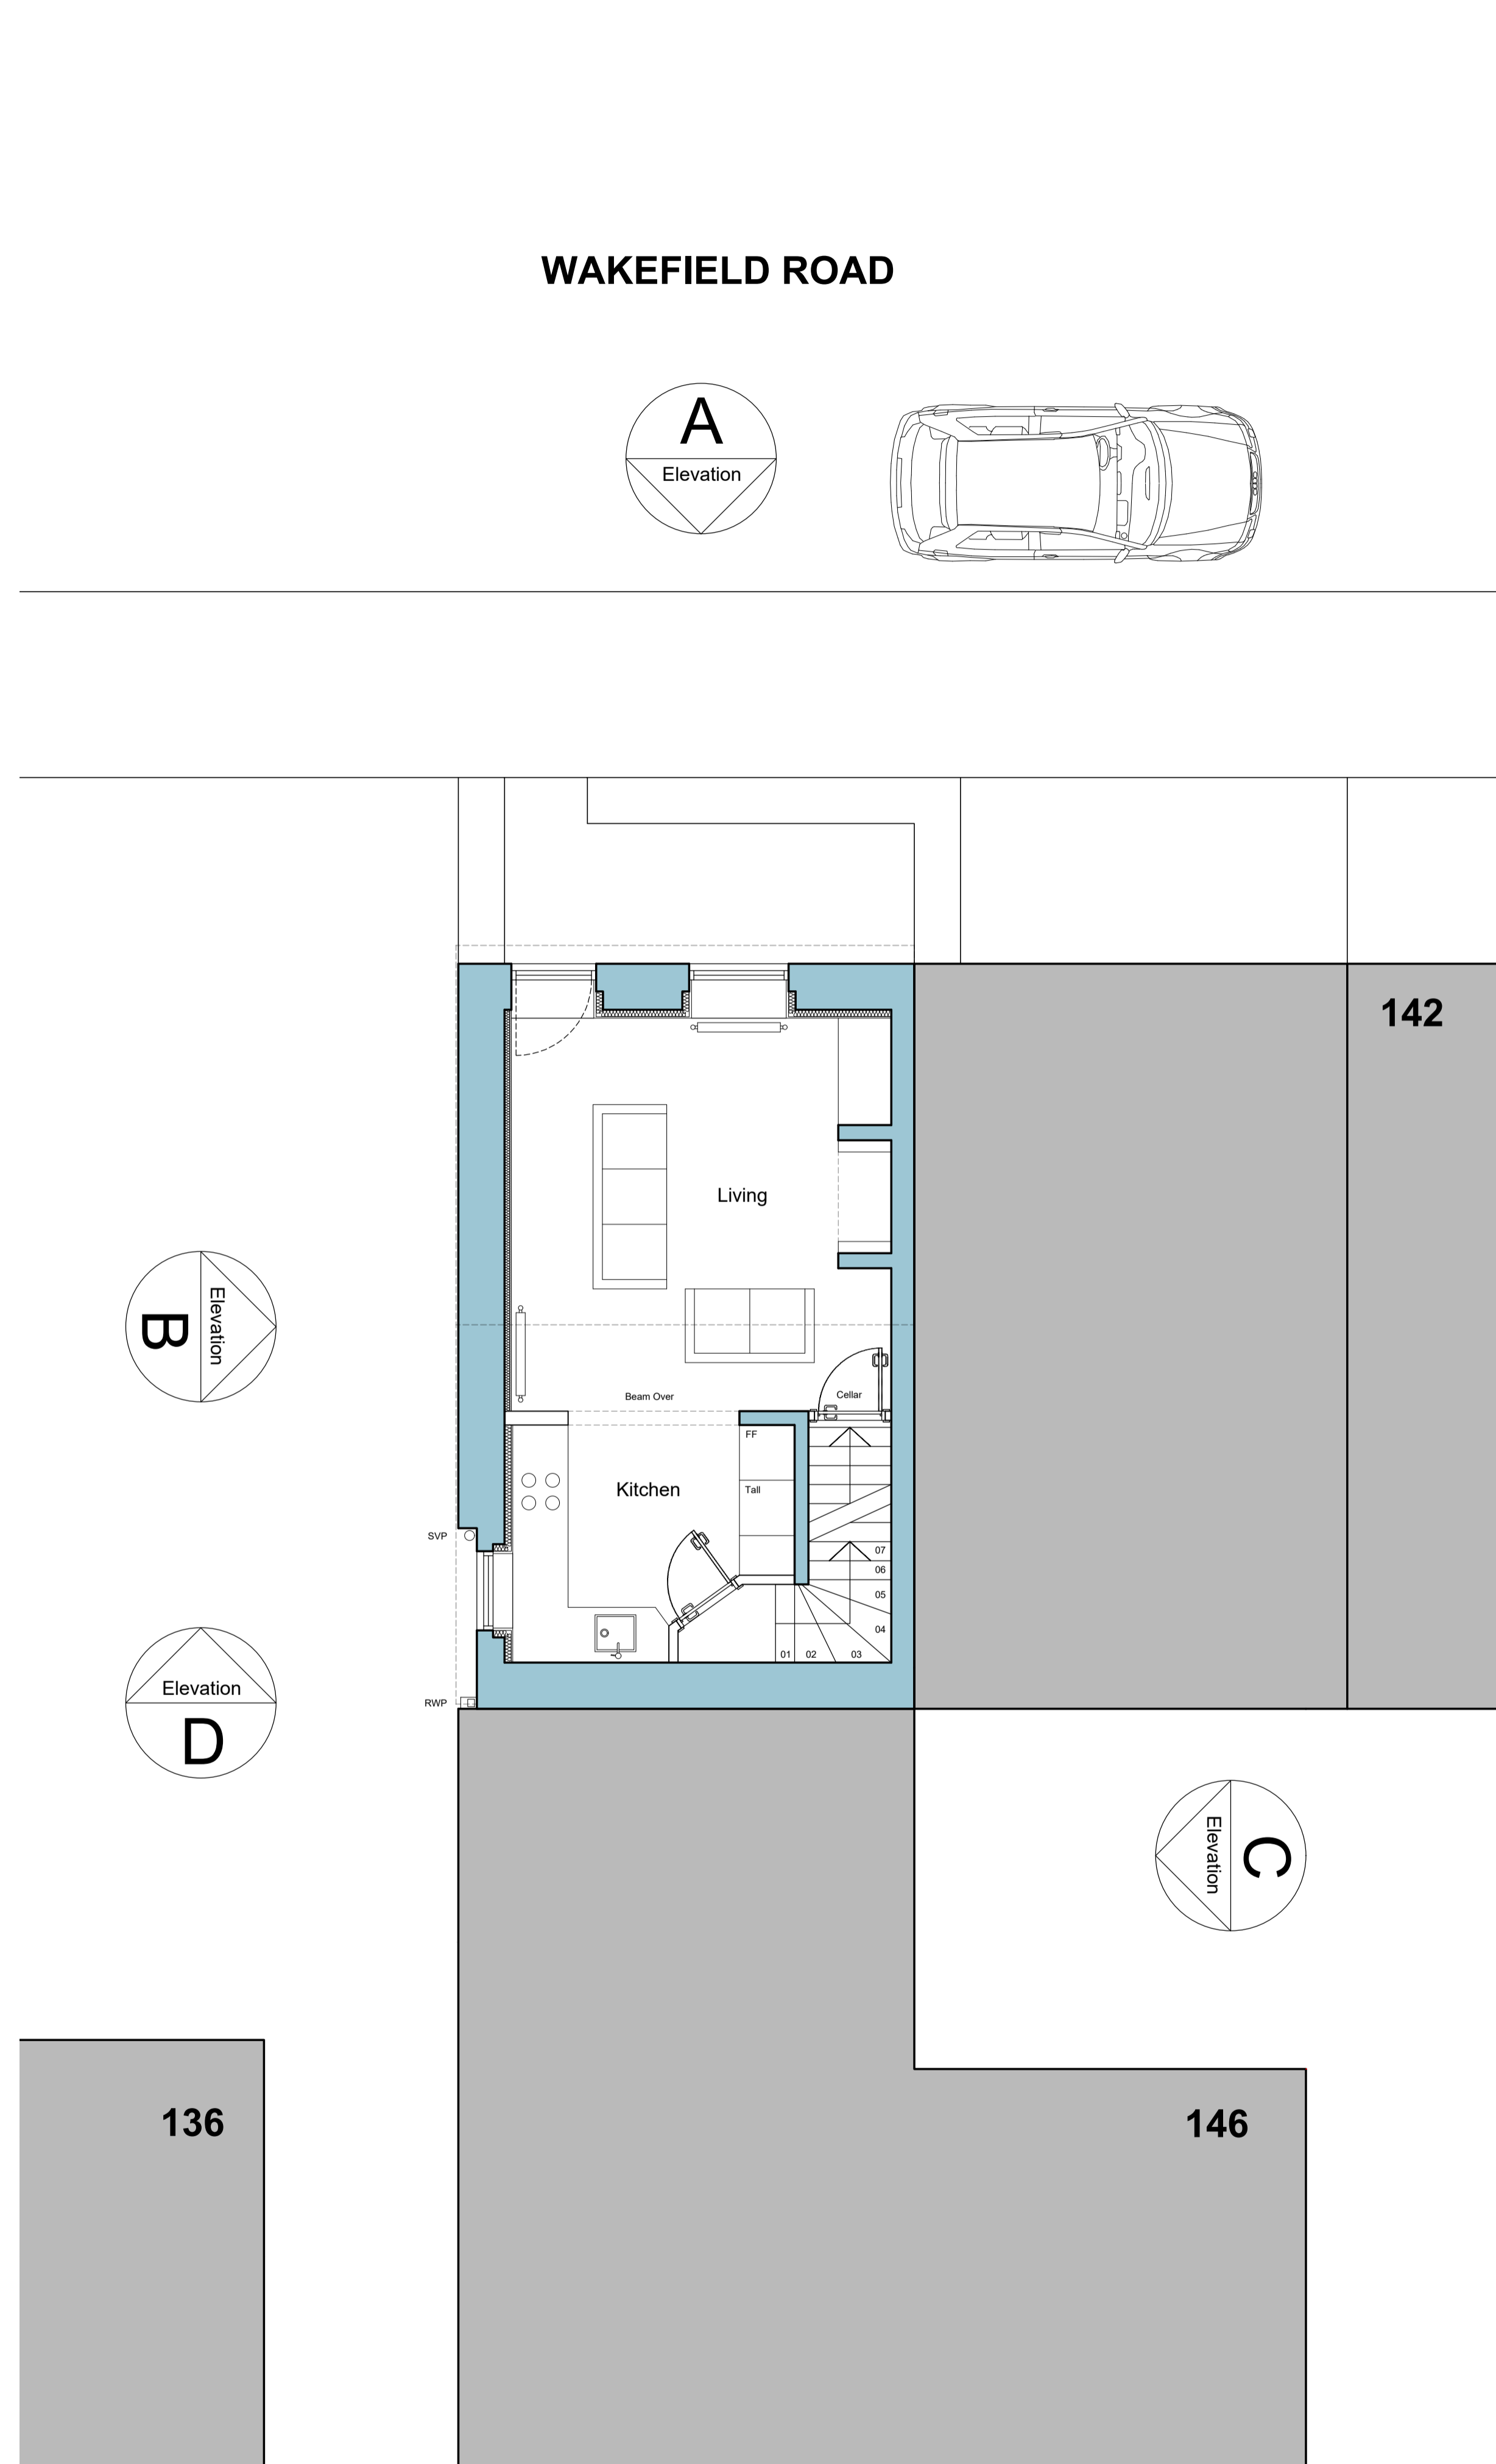

EXISTING GROUND FLOOR PLAN 1:50 @ A1

*For the purposes of Planning Consent the following applies to any copy of this drawing made by the Local Authority:
 This copy has been made by and with the authority of the person required to make the plan and drawing open to public inspection pursuant to Section 47 of the Copyright, Designs and Patents Act 1988. Unless that Act provides a relevant exception to copyright, the copy must not be copied without the prior permission of the copyright owner. If any copy is made under the authority only the whole drawing including the copyright holder's name and this notice, is to be copied.*



WAKEFIELD ROAD

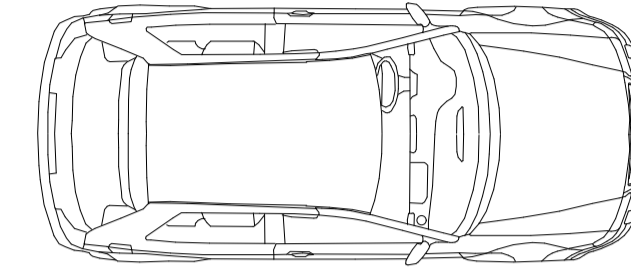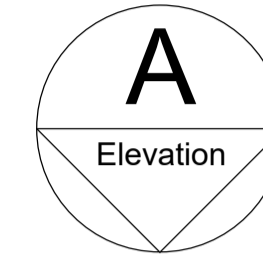

Drawn Scale 1:100



Drawn Scale 1:50

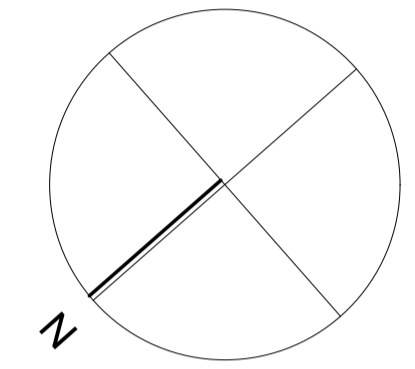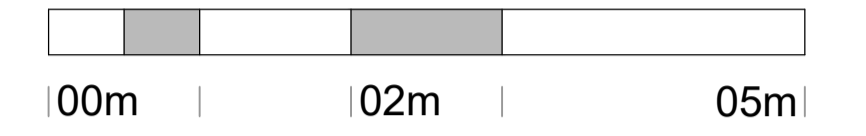

Issue Purpose: PLANNING APPLICATION

AHJ architects
 The Courtyard 12a Commercial Road Skelmanthorpe Huddersfield HD8 9AA
 t | 07968944840 e | info@ahjarchitects.co.uk
 www.ahjarchitects.co.uk

AHJ
 architects

Client Paul Elkin
 Project 2663 : 138 Wakefield Road : Domestic Extension
 Title Existing Site and Ground Floor Plans

Issued From
 Date May 2026
 Scale 1:100 & 1:50 @ A1
 Drawn BH Auth BH

Drawing Number 2663 - D - 20 - 002
 Revision
 Do not scale from this drawing. Work to original dimensions, and any discrepancy to be reported to the Architect. Refer to larger scale drawings where available.