



Glebe Gate (Northern) Elevation 1: 100

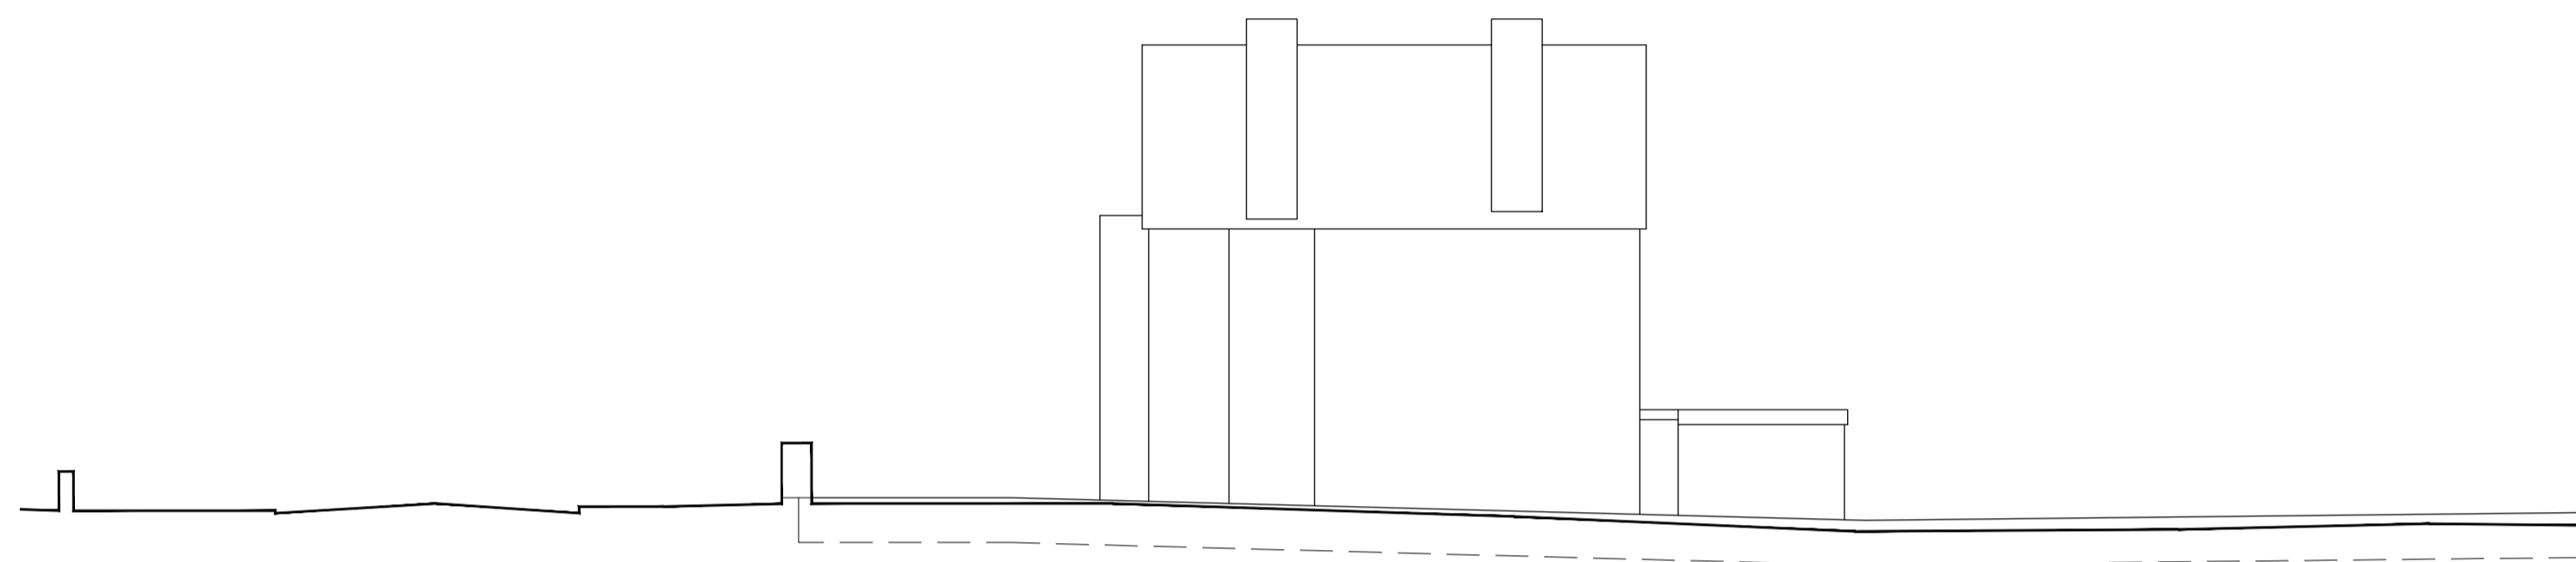

Side (Western) Elevation 1: 100

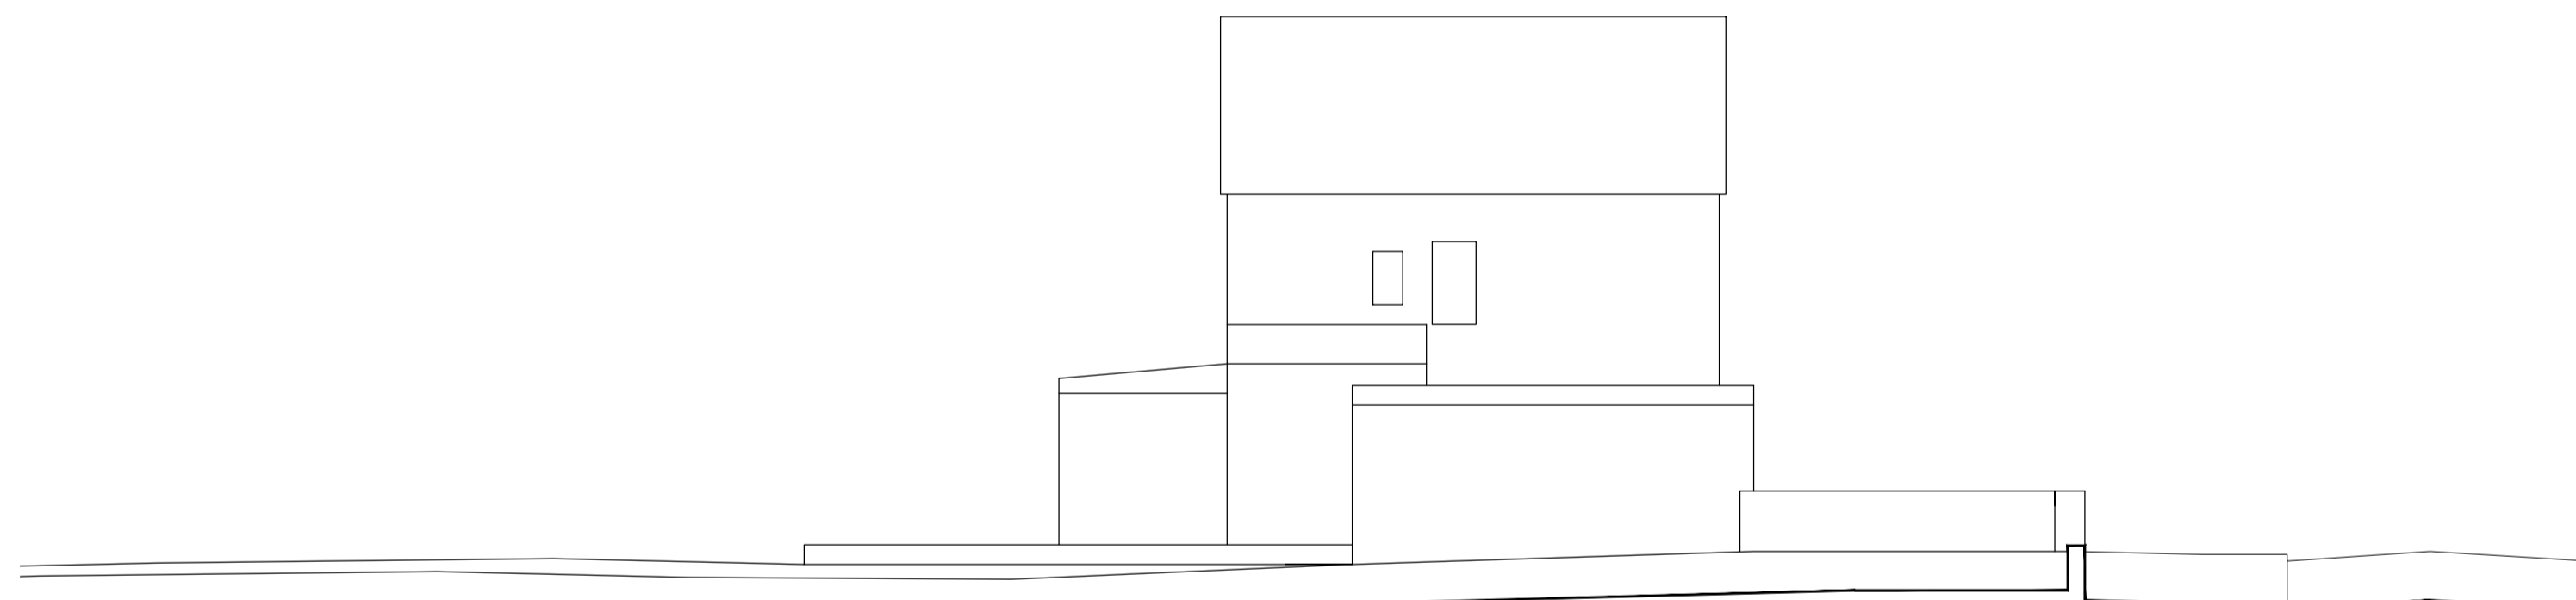

Side (Eastern) Elevation 1: 100





Rear (Southern) Elevation 1: 100

Site Plan as existing 1: 100

Drawings based on Ordnance Survey (Streetscene License No 100047474) and preliminary survey - design and drawing content subject to further Site Surveys, Structural Survey, Site Investigations, Planning and Statutory Requirements and Approvals.

Harchet Cottage_As existing Rev. Des. Date By

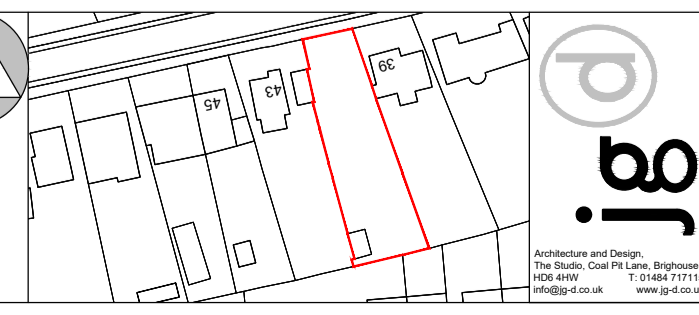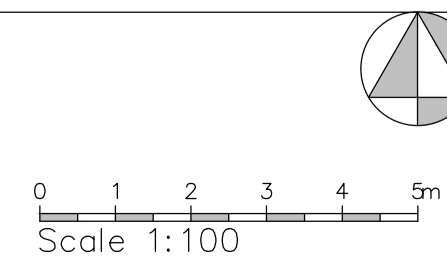

Project	Proposed new dwelling at land adjacent 43 Glebe Gate, Thornhills WF12 0JX
Client	Mr & Mrs M Lightowler, 30 Glebe Gate, Thornhills WF12 0JX
Dwg Title	(25440)2_As existing
Scale	1: 100 @ A1
Date	May 26