



Ground Floor Plan 1: 50



Side (North - East) Elevation 1: 100

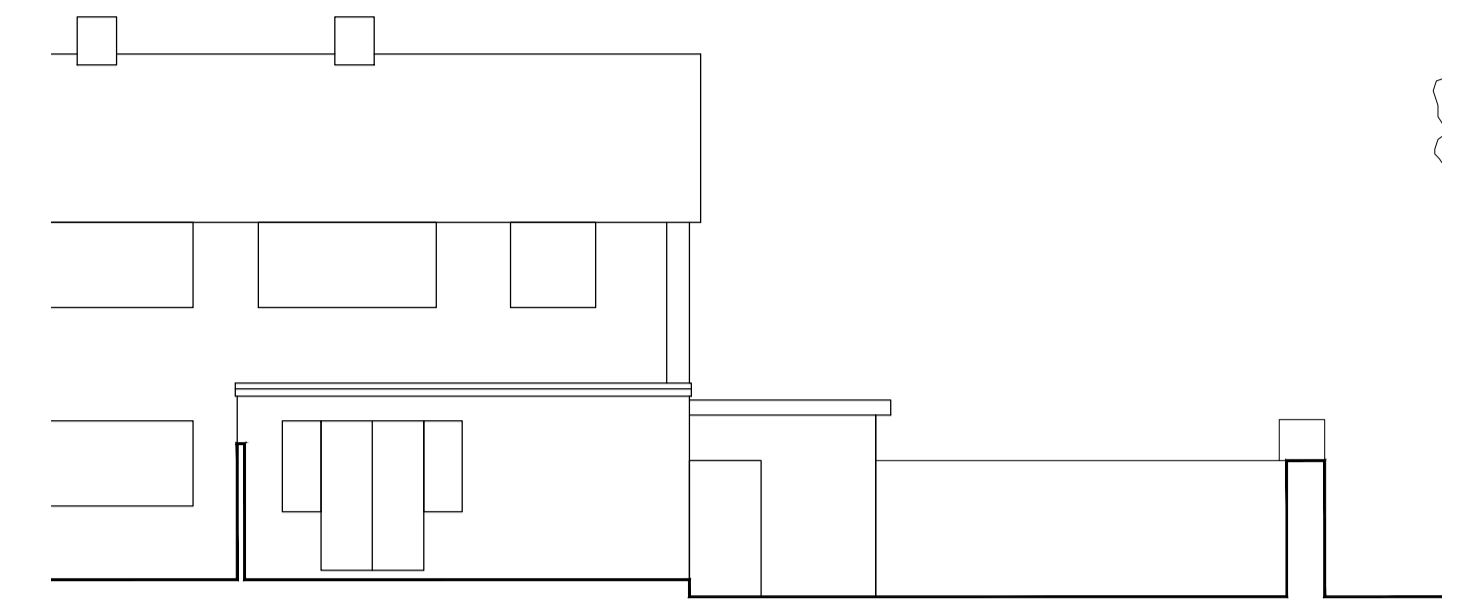


Rear (South - East) Elevation 1: 100

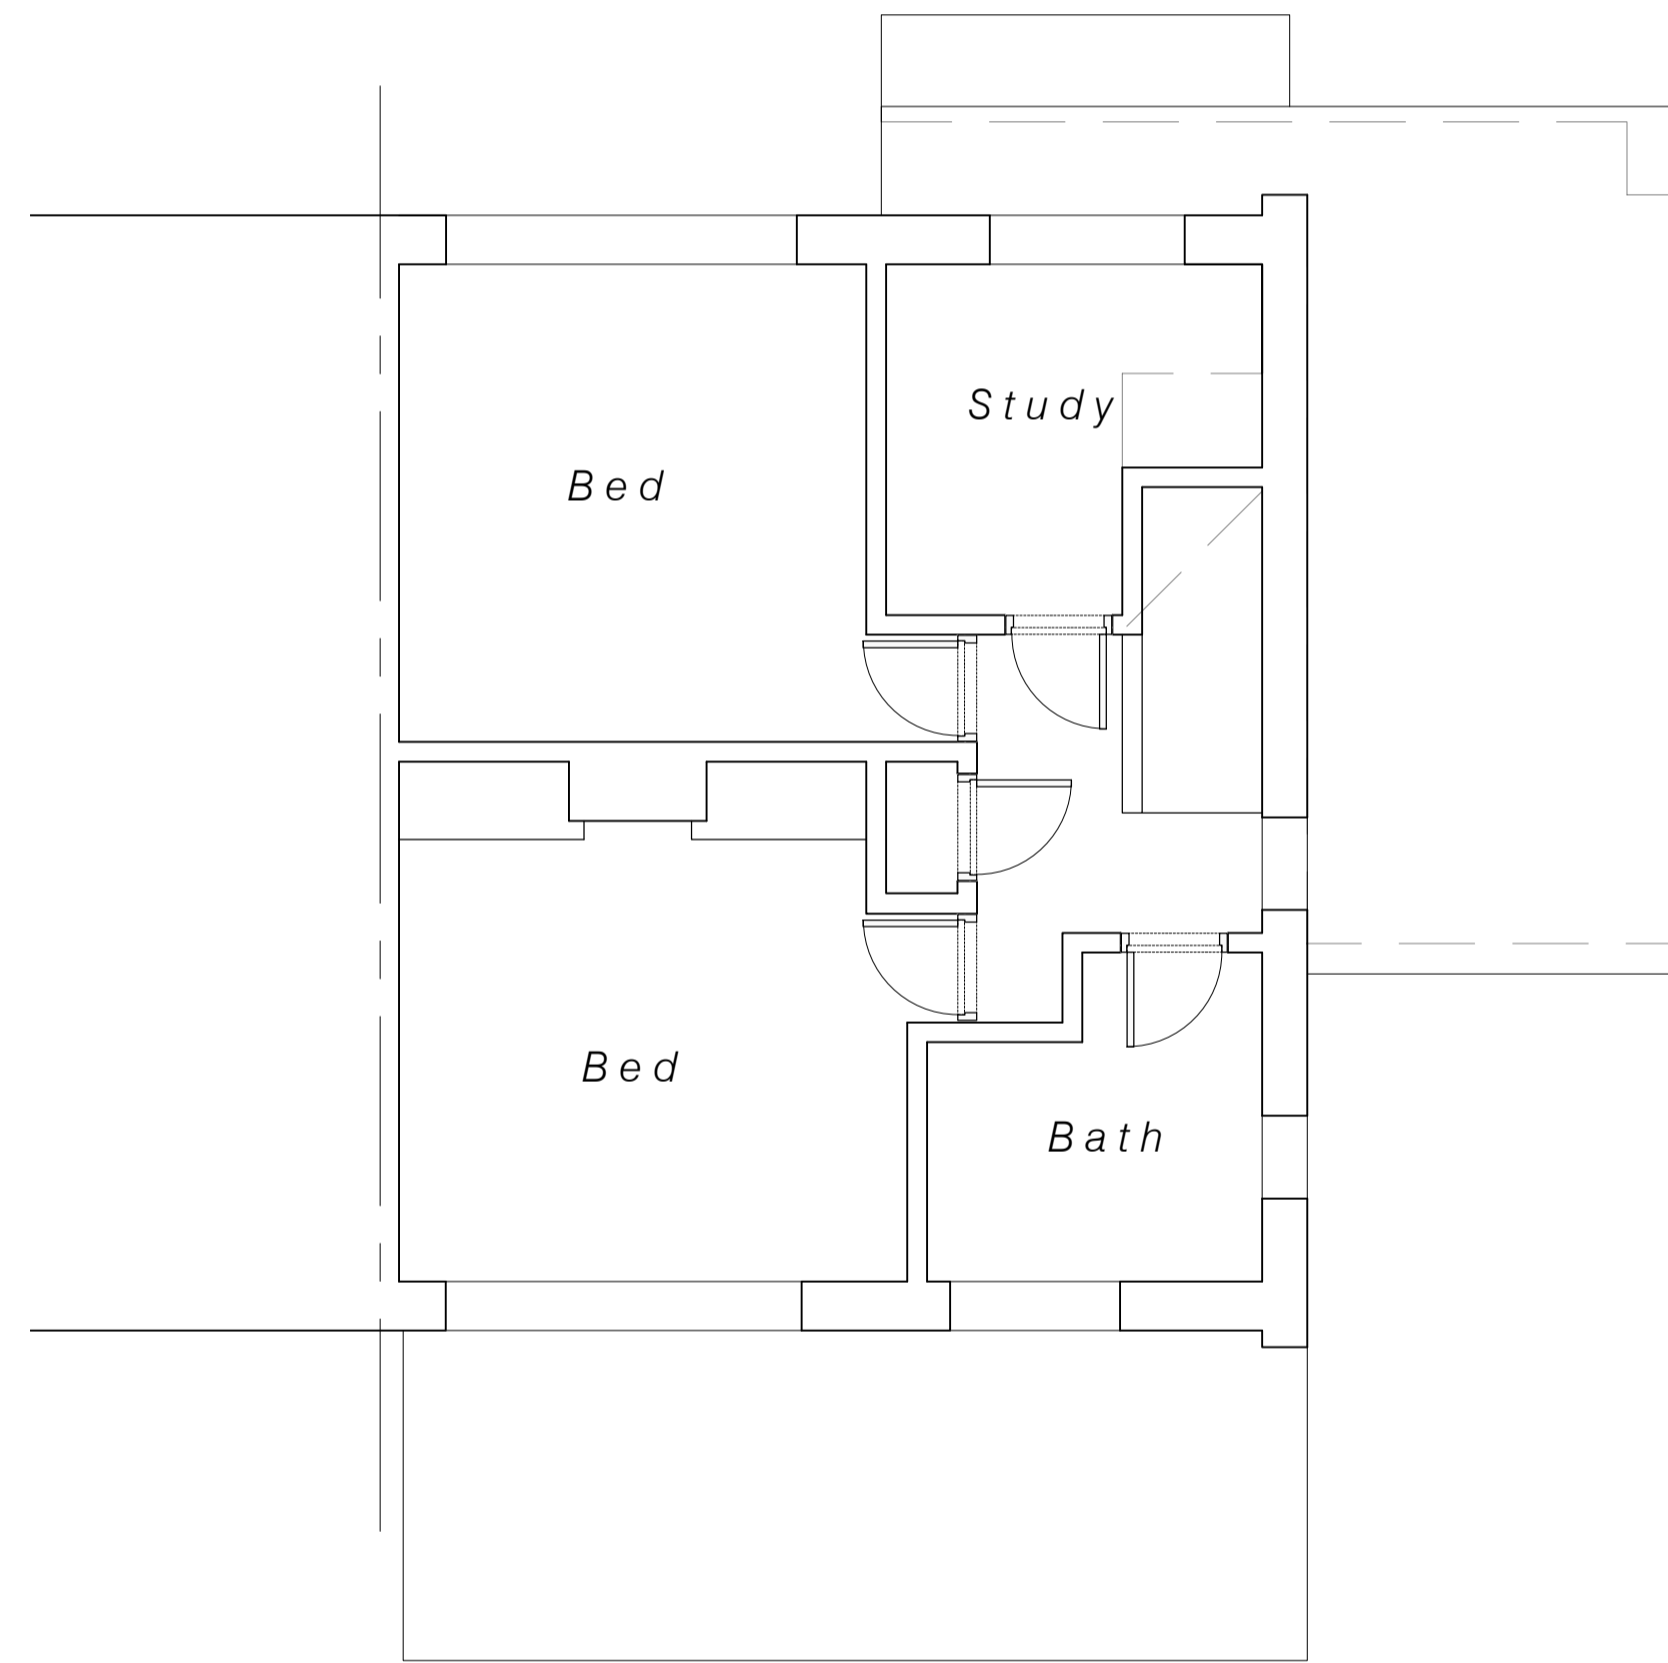

First Floor Plan 1: 50





Front (North - West) Elevation 1: 100

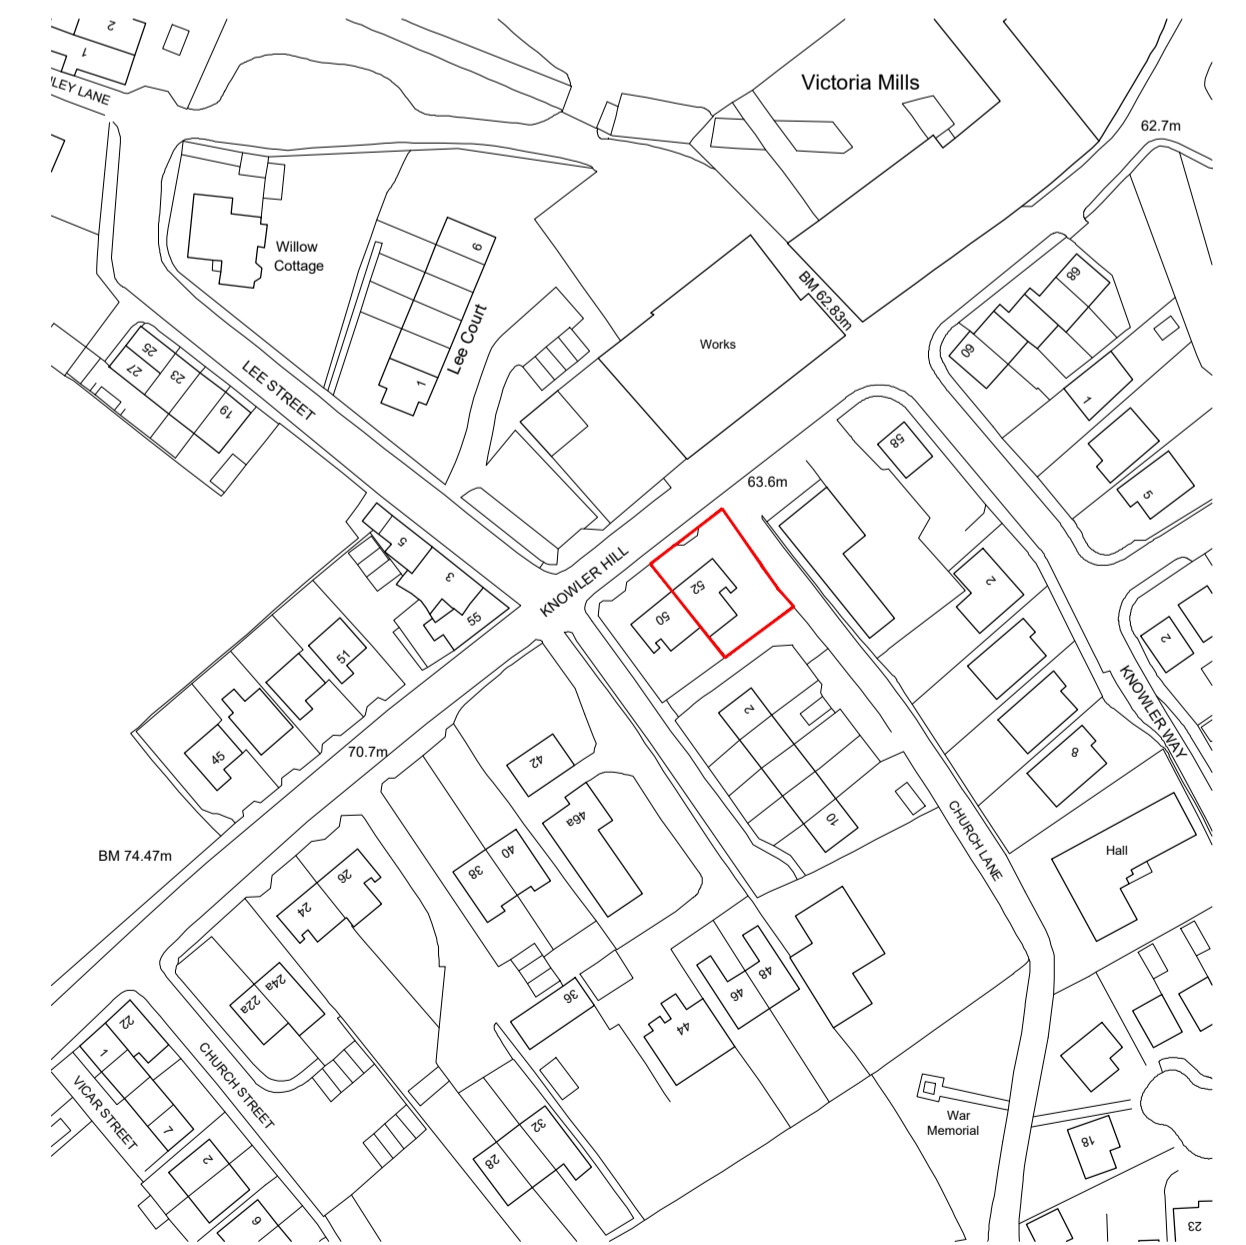

Location Plan 1: 1250

Drawings based on Ordnance Survey (Streetwise License No 100047474) and preliminary survey - design and drawing content subject to further Site Surveys, Structural Survey, Site Investigations, Planning and Statutory Requirements and Approvals.

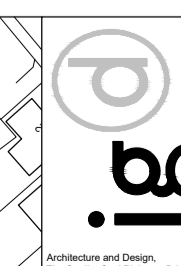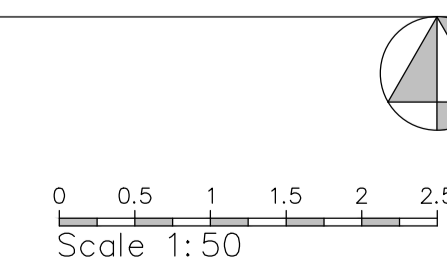

Project	Proposed two storey side extension at 52 Knowler Hill, Liversedge WF15 6DT
Client	Ms D Colling, 52 Knowler Hill, Liversedge WF15 6DT
Dwg Title	(26502)1_As existing
Scale	1: 50, 100 @ A1
Date	Apr 26