


Willow House

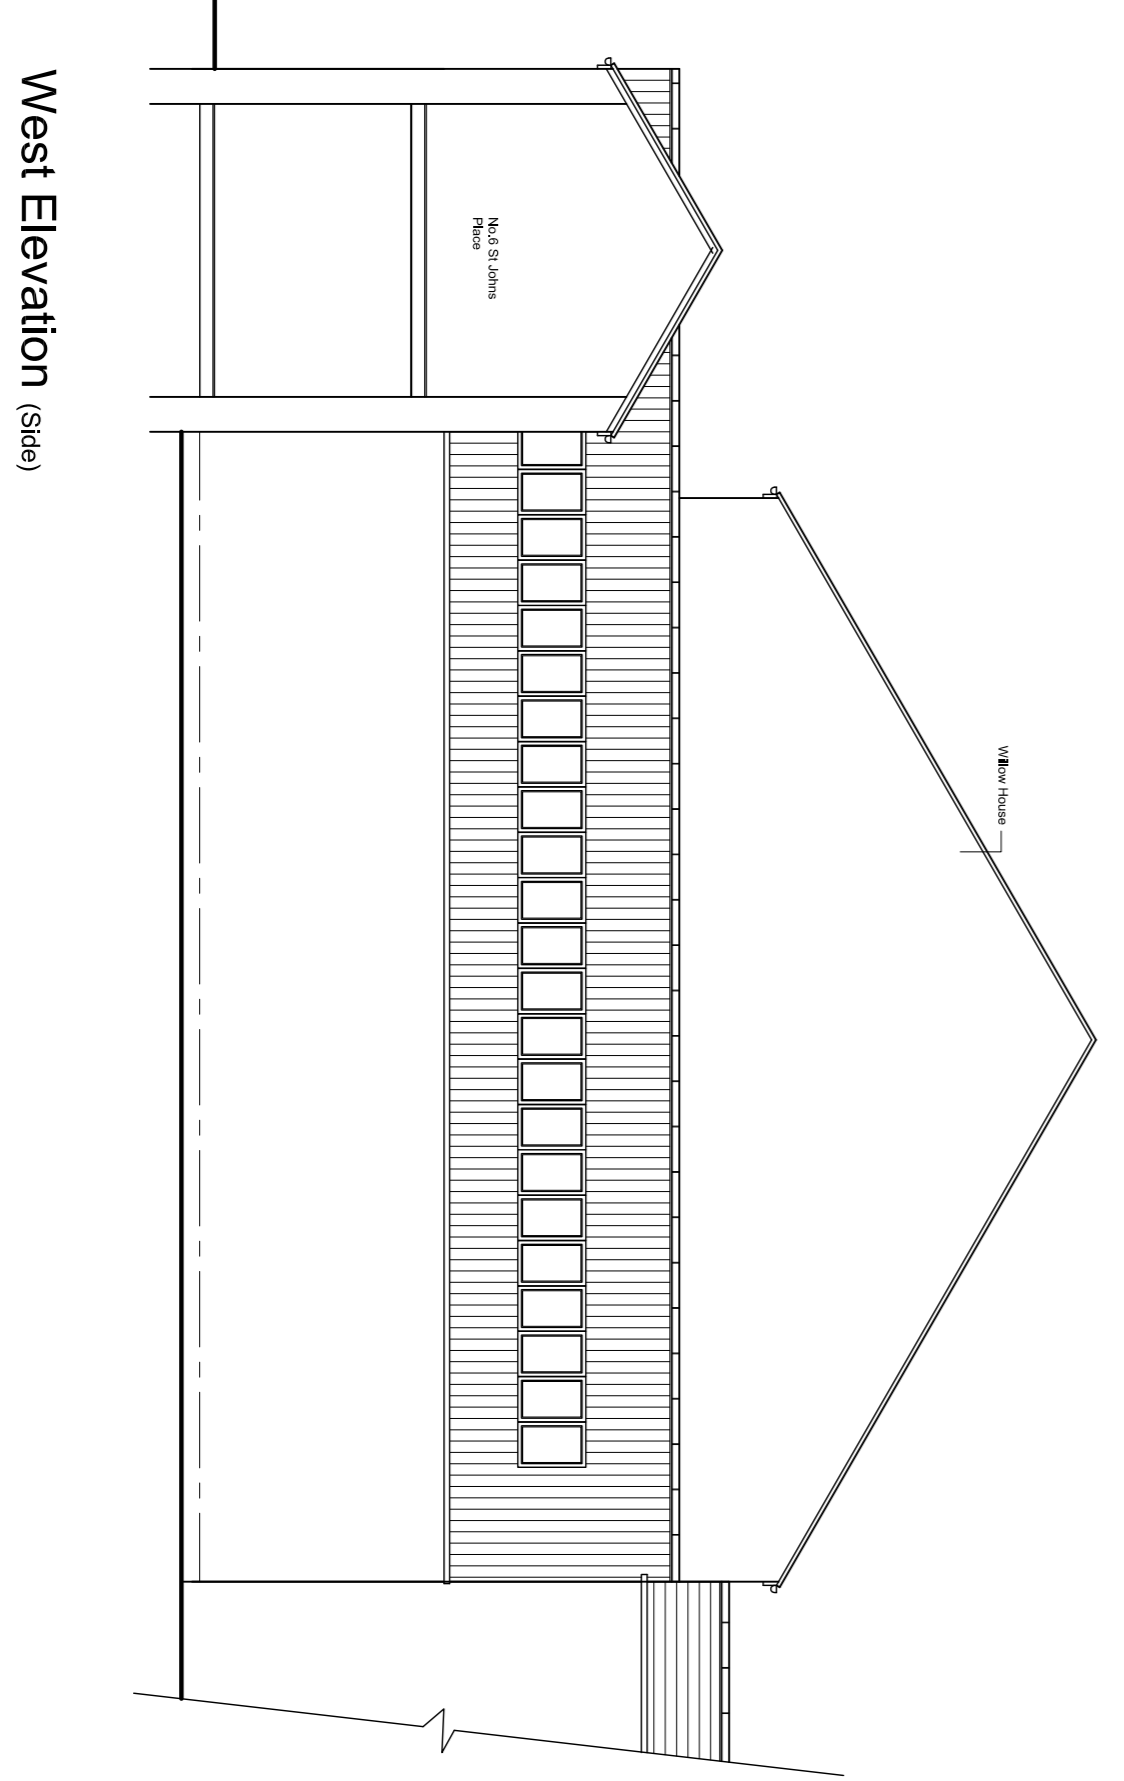

The drawings and the content and any associated documents are copyright of Forward Planning & Design Ltd and must not be used, reproduced or amended without prior consent, and for Building Regulations Approval only. This drawing is for the purpose of building planning and for other related documents. All dimensions are to be checked by the main contractor prior to work commencing. All dimensions are to be taken from the finished face of the work unless otherwise stated. All dimensions are to be taken from the finished face of the work unless otherwise stated.

<p>FORWARD PLANNING & DESIGN LTD</p> <p>566 Heaton Road, Heaton, Newcastle upon Tyne, NE6 9AD 566 Heaton Road, Heaton, Newcastle upon Tyne, NE6 9AD 01274 821143 info@forwardplanning.co.uk</p>		<p>DATE: Feb 25 SCALE: 1:100@A1</p>
<p>CLIENT: The Willow SSAS</p> <p>PROJECT: Park House, Brooke Street, Cleckheaton BD19 3RY</p> <p>DWG TITLE: Floor Plans & Elevations as Existing</p>		<p>DRAWN BY: JEH CHECKED BY: JEH</p>
<p>1646/02</p>		<p>A B</p>