




Proposed North East Elevation A
32 Wentworth Street

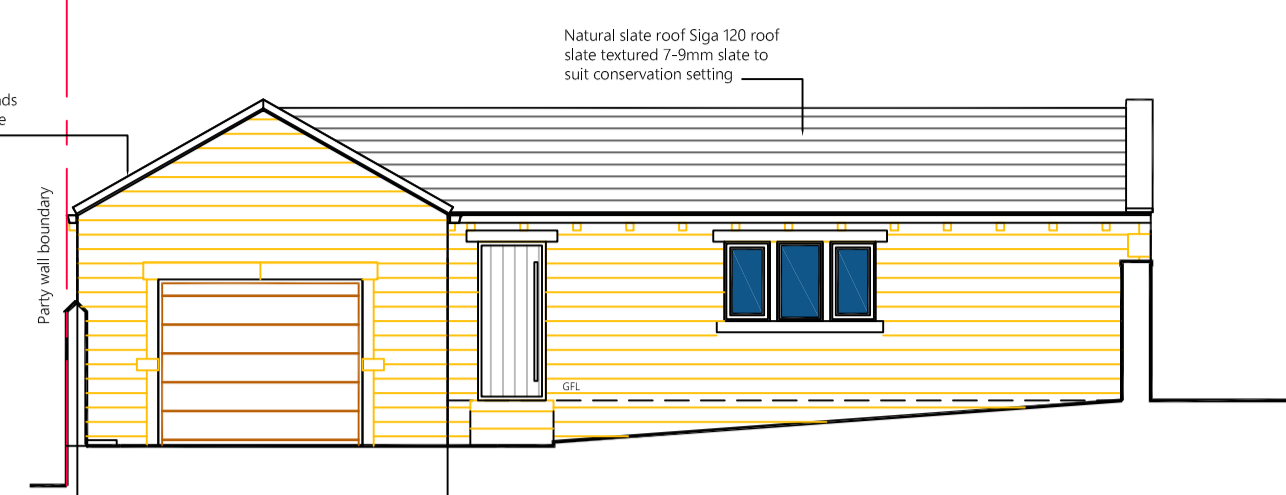


Proposed North West Elevation B
32 Wentworth Street

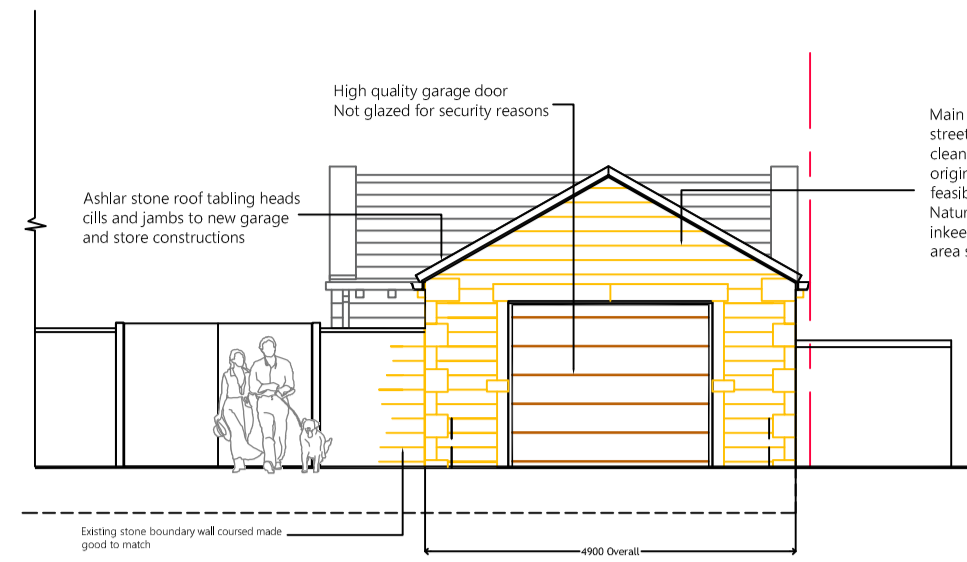


Proposed South West Elevation C
32 Wentworth Street

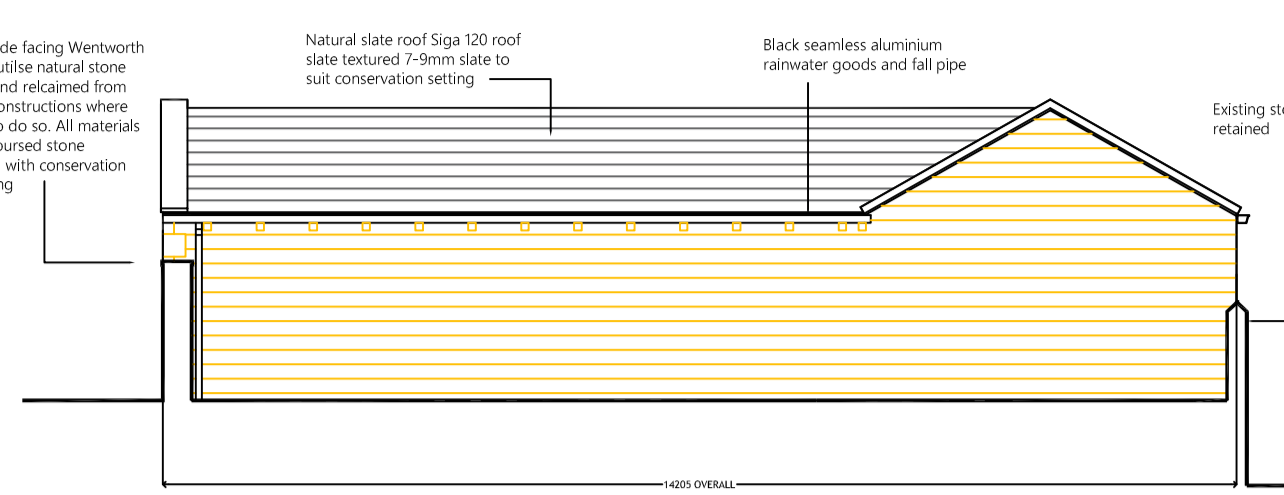


Proposed South East Elevation D
32 Wentworth Street

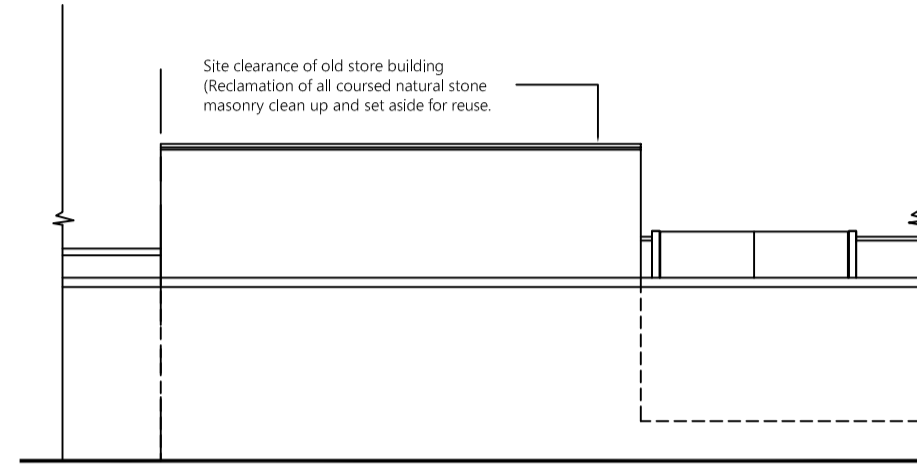


Existing North East Elevation A
32 Wentworth Street

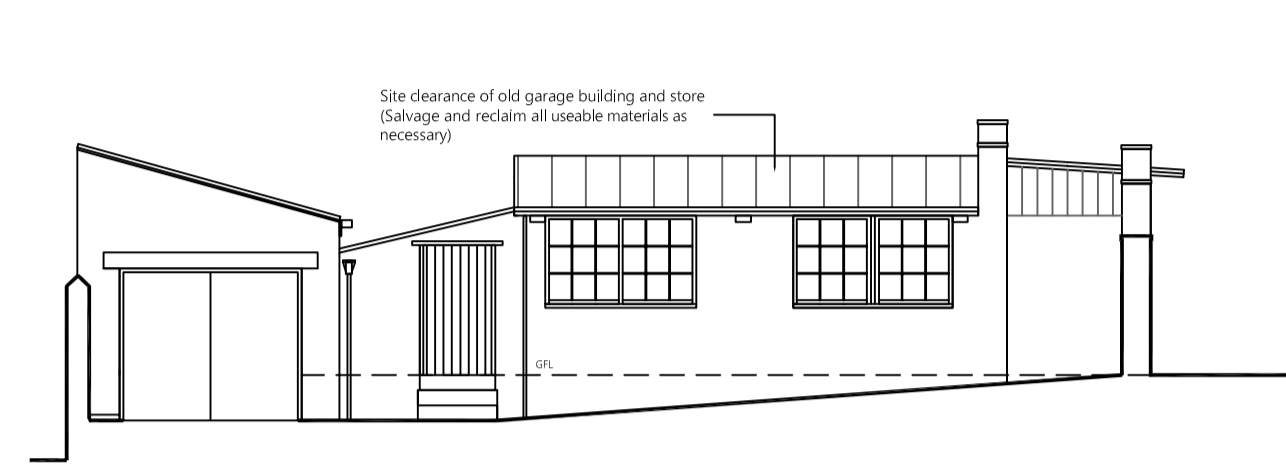


Existing North West Elevation B
32 Wentworth Street

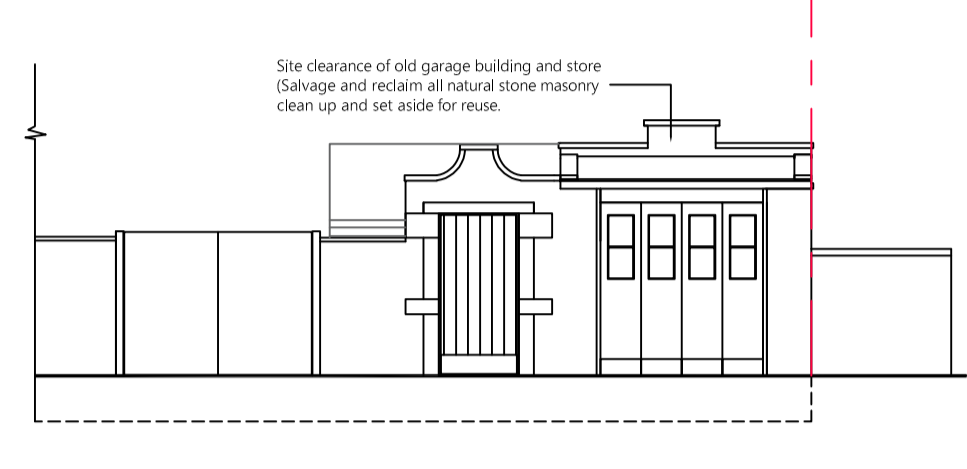


Existing South West Elevation C
32 Wentworth Street

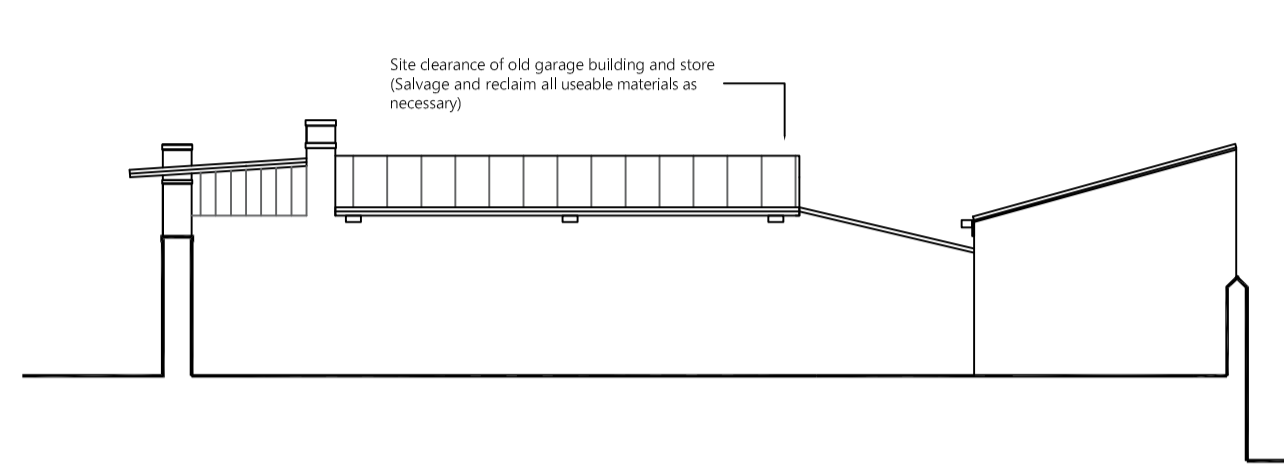


Existing South East Elevation D
32 Wentworth Street

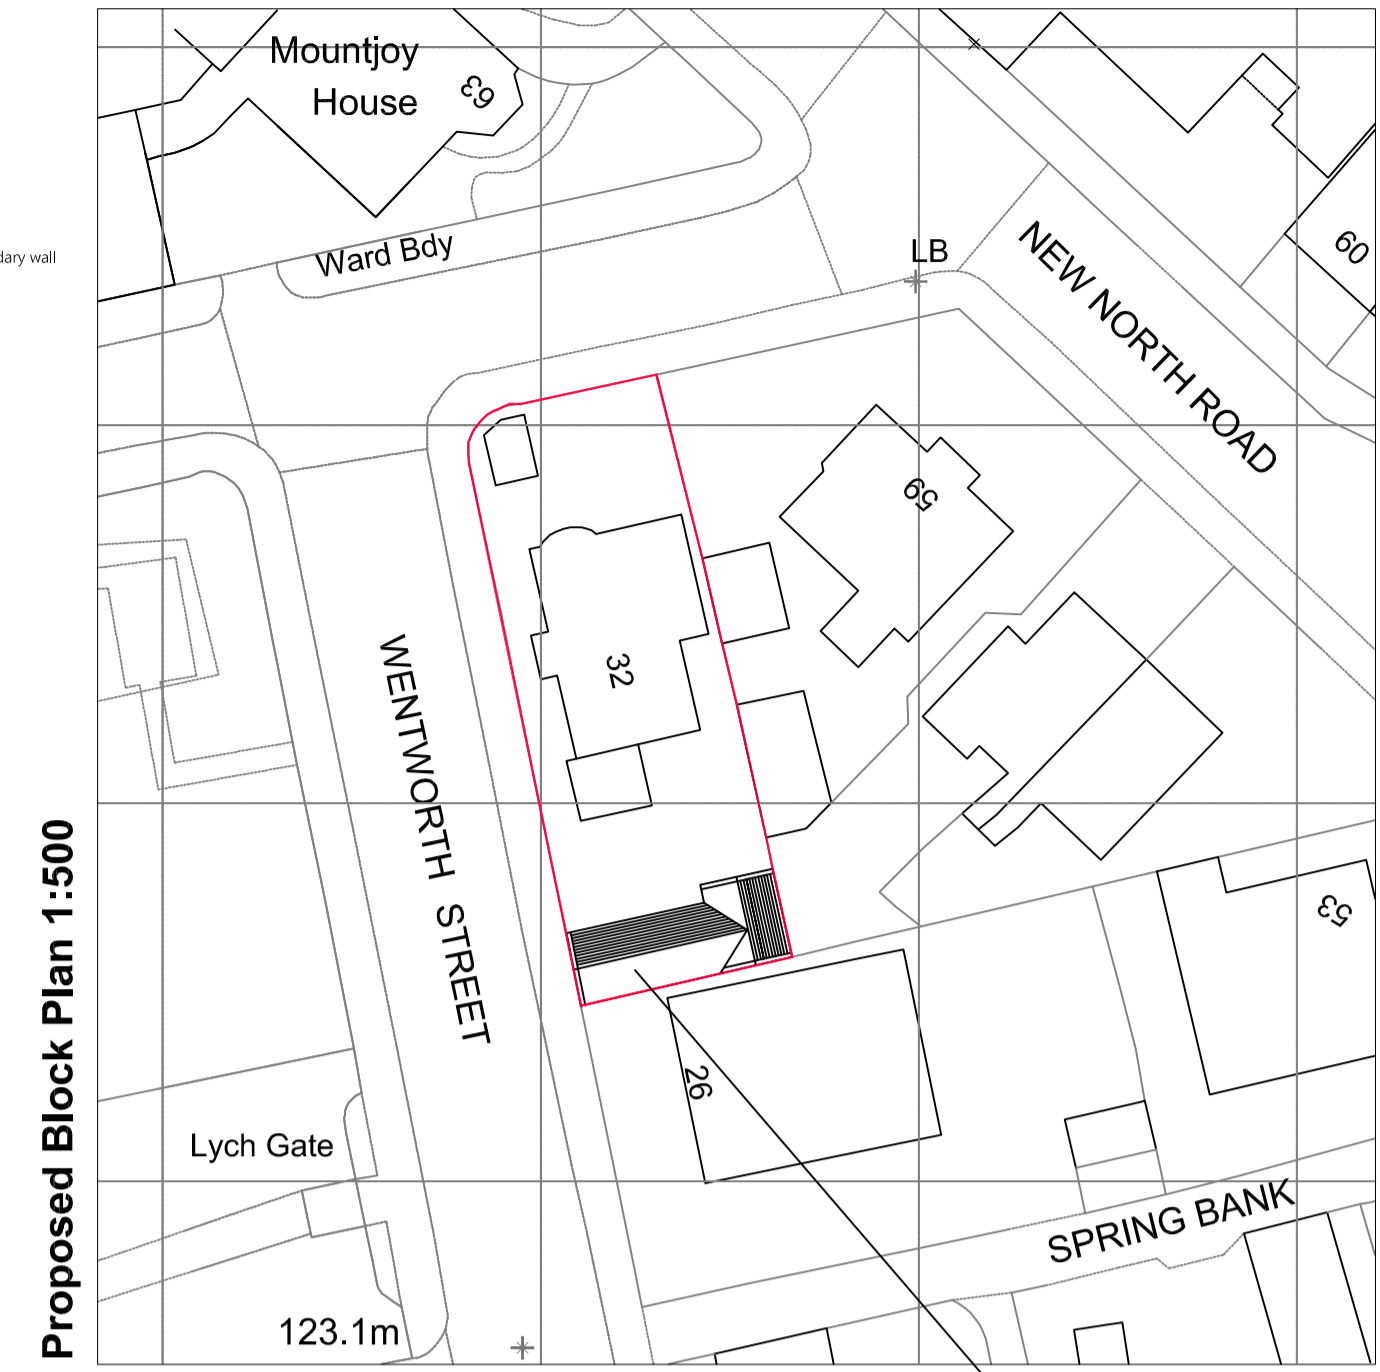

Proposed Block Plan 1:500

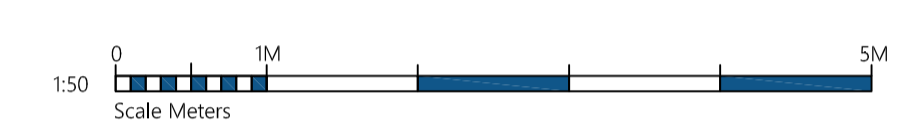


Scale Meters

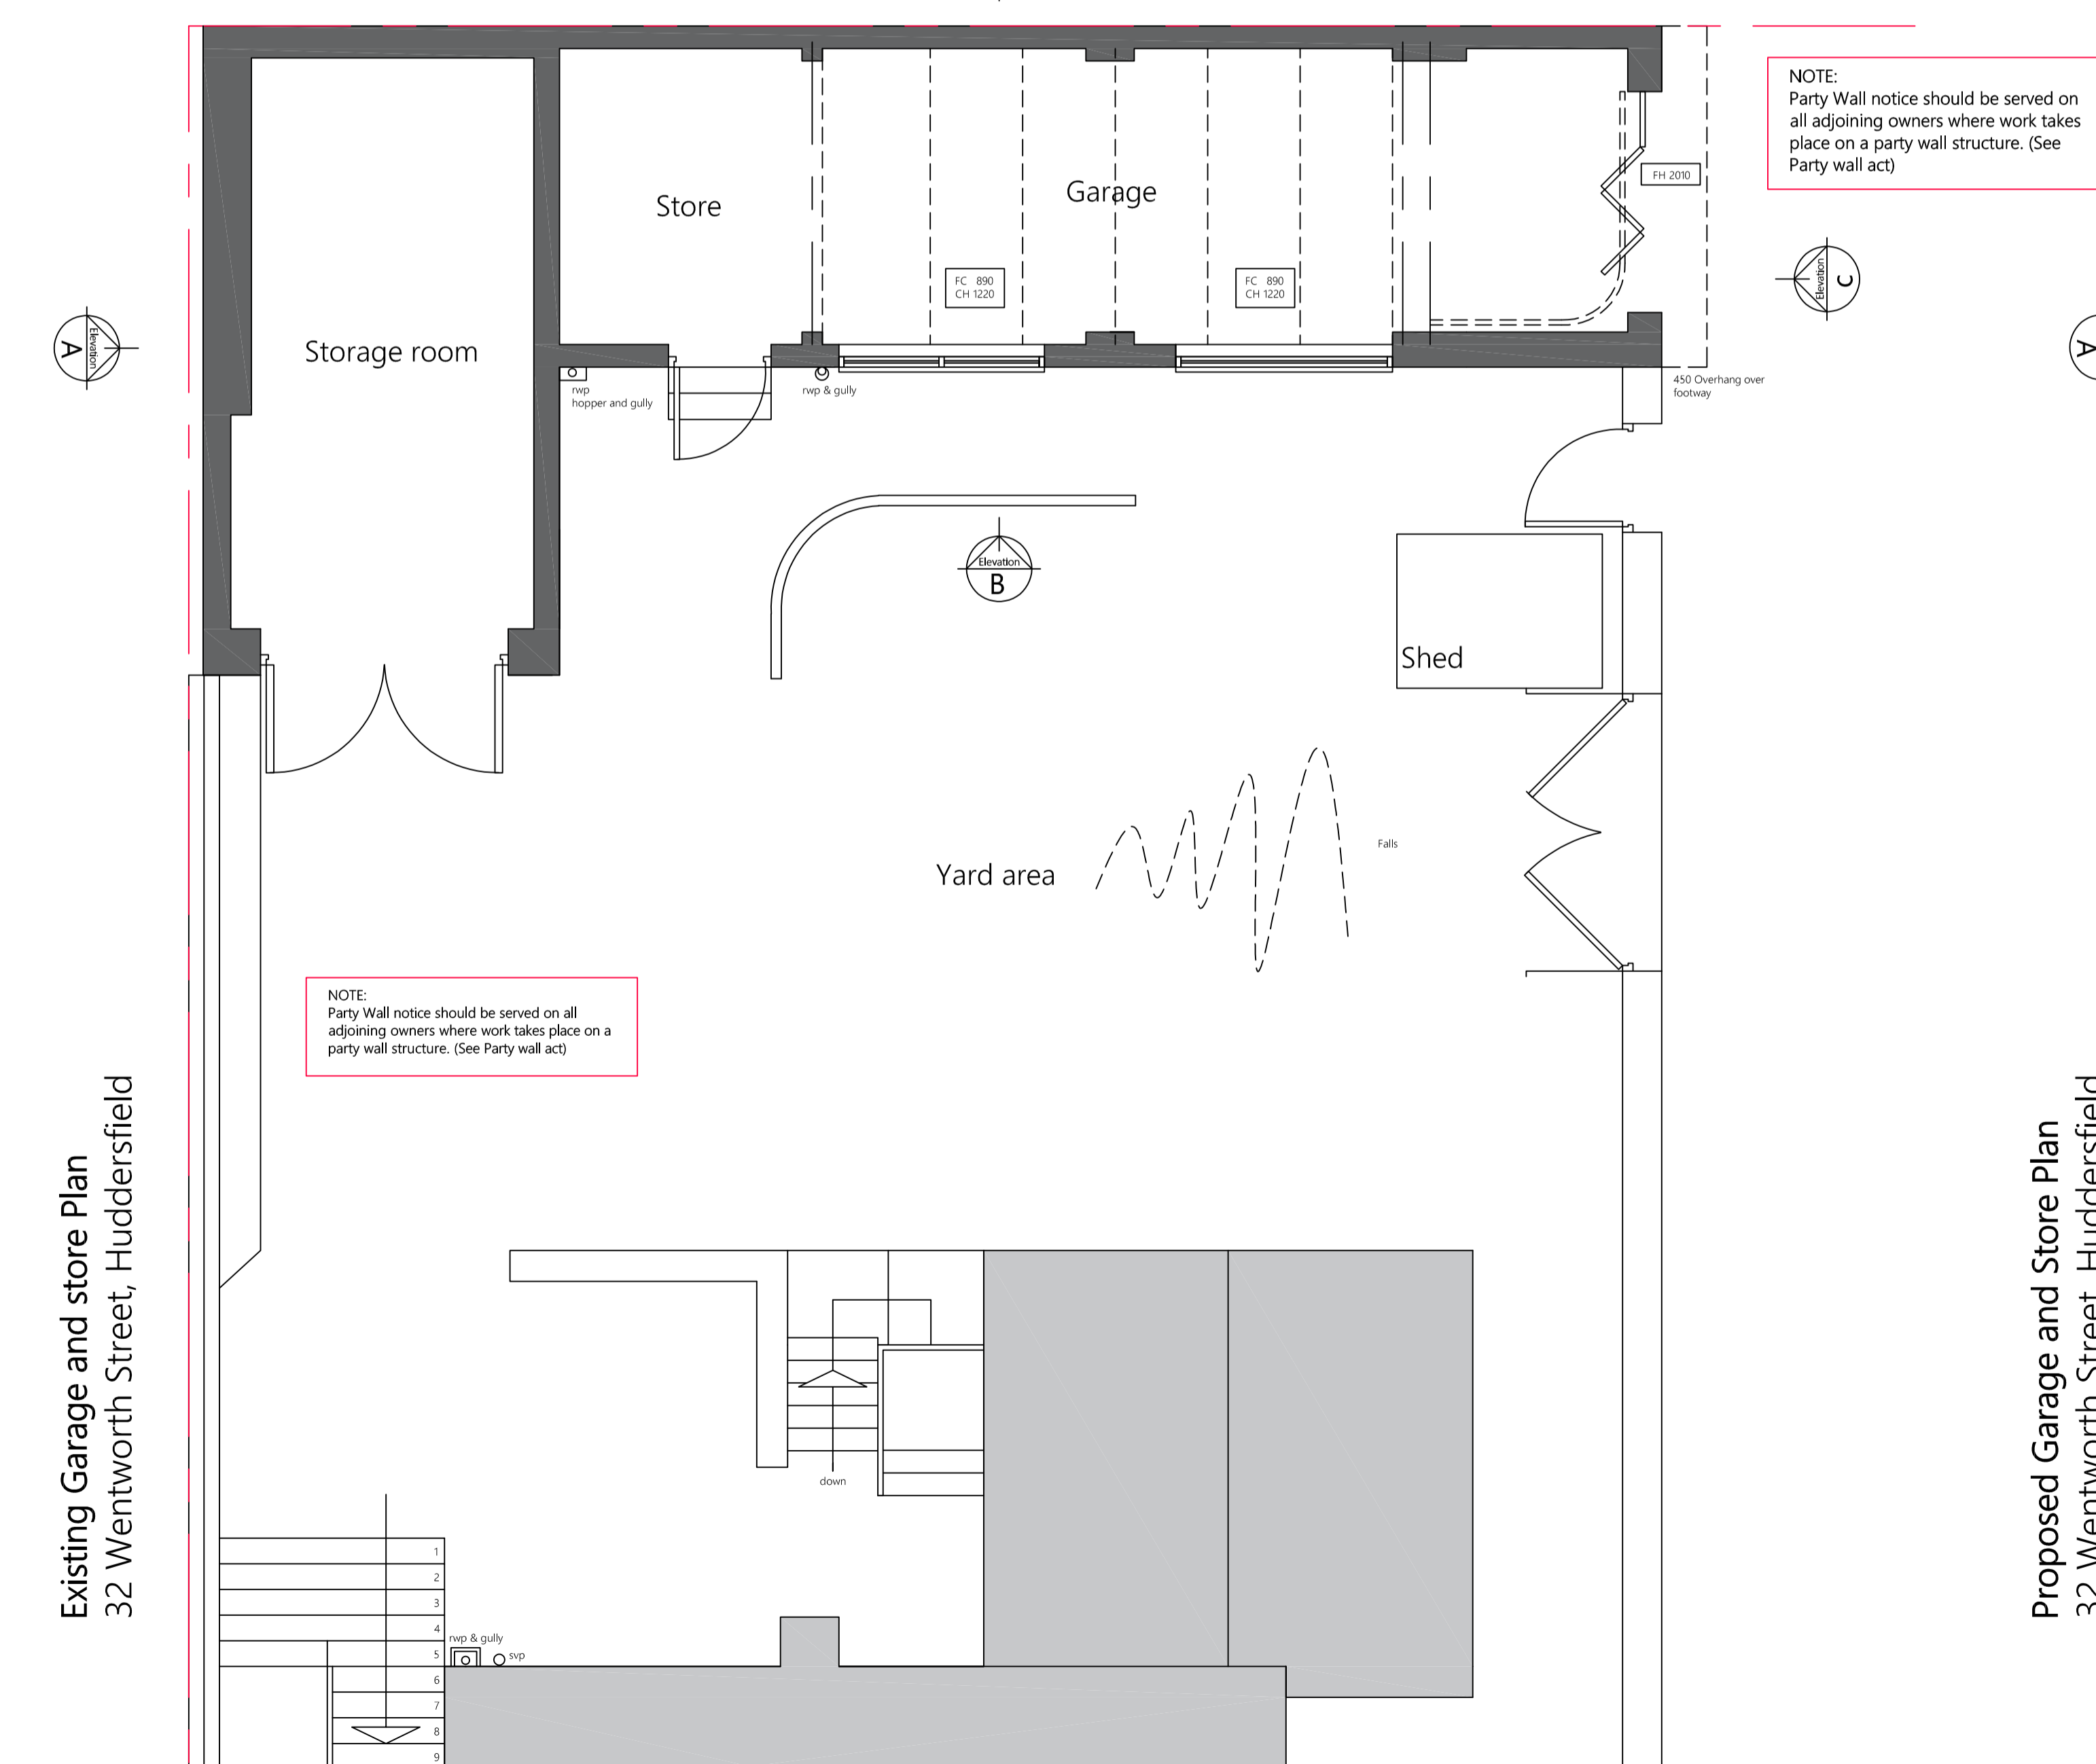


Existing Garage and store Plan
32 Wentworth Street, Huddersfield

Proposed Garage and Store Plan
32 Wentworth Street, Huddersfield

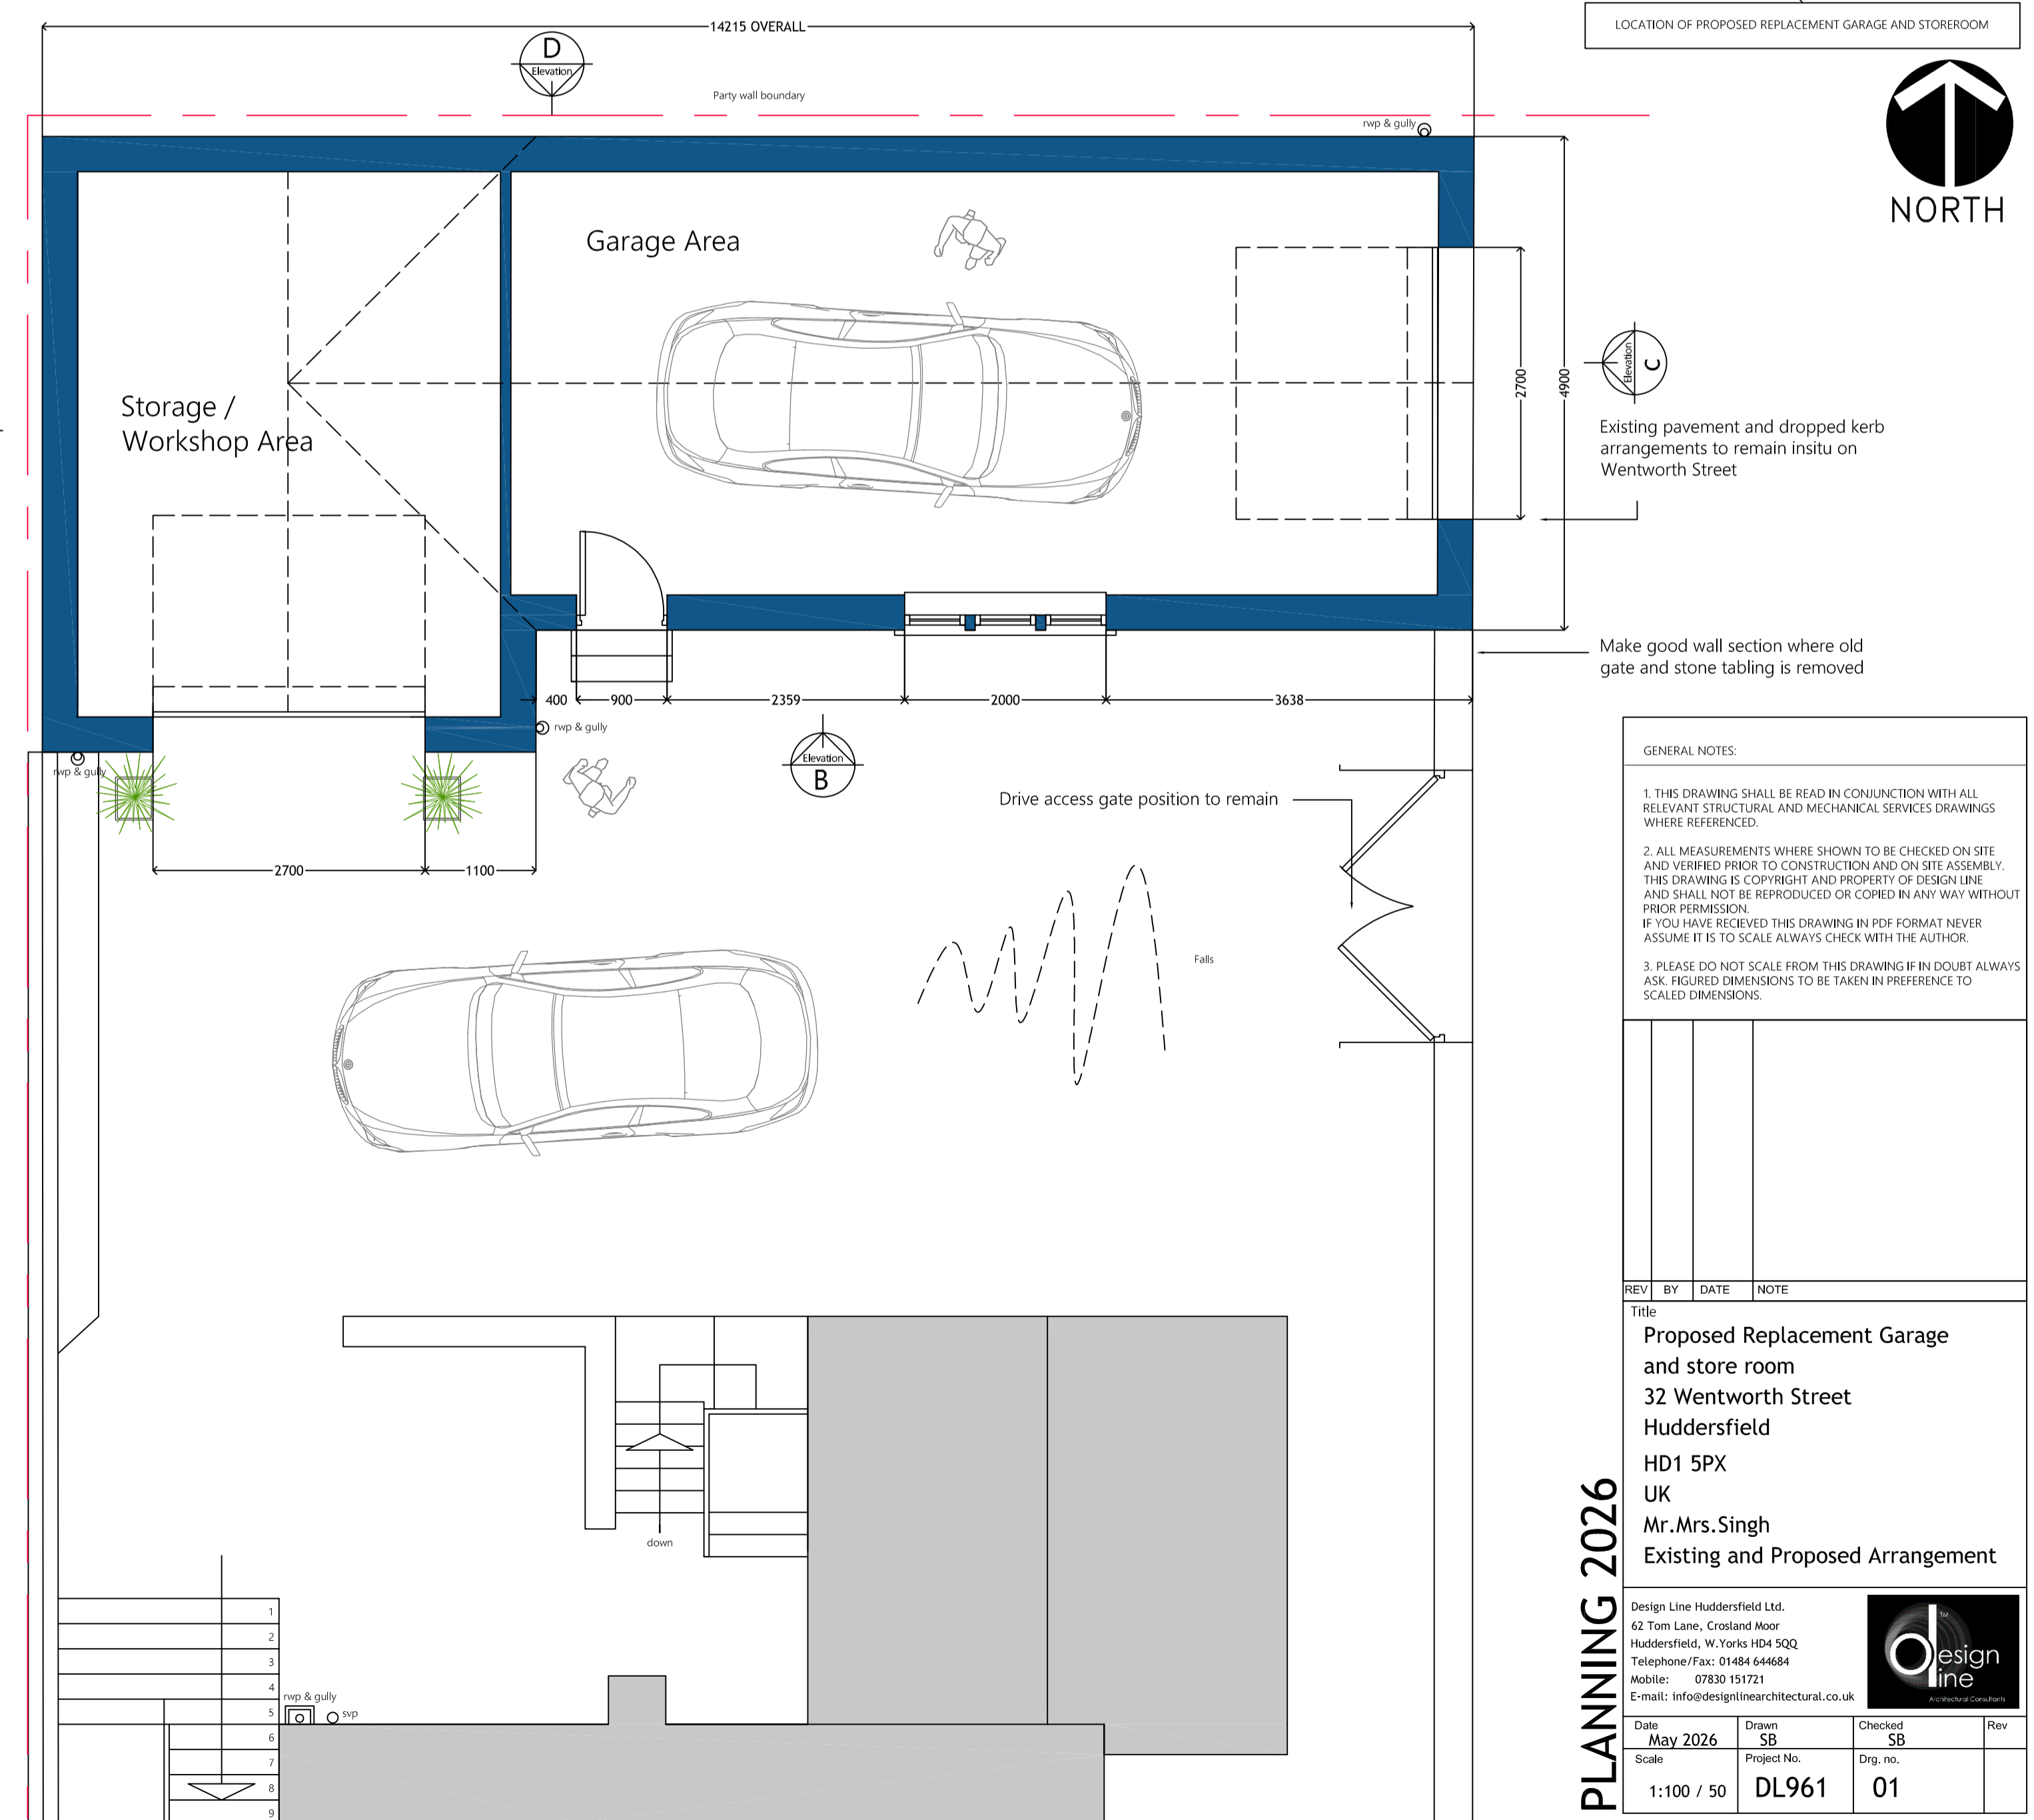

Proposed Garage and Store Plan
32 Wentworth Street, Huddersfield

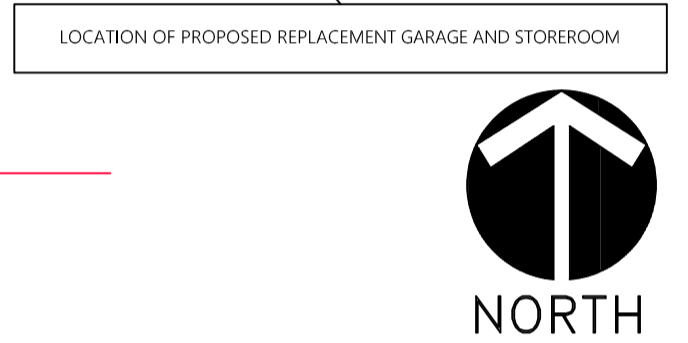

NORTH

- GENERAL NOTES:
1. THIS DRAWING SHALL BE READ IN CONJUNCTION WITH ALL RELEVANT STRUCTURAL AND MECHANICAL SERVICES DRAWINGS WHERE REFERENCED.
 2. ALL MEASUREMENTS WHERE SHOWN TO BE CHECKED ON SITE AND REFERRED PRIOR TO CONSTRUCTION AND ON SITE ASSEMBLY. THIS DRAWING IS COPYRIGHT AND PROPERTY OF DESIGN LINE AND SHALL NOT BE REPRODUCED OR COPIED IN ANY WAY WITHOUT PRIOR PERMISSION. IF YOU HAVE RECEIVED THIS DRAWING IN PDF FORMAT NEVER ASSUME IT IS TO SCALE ALWAYS CHECK WITH THE AUTHOR.
 3. PLEASE DO NOT SCALE FROM THIS DRAWING IF IN DOUBT ALWAYS USE FIGURED DIMENSIONS TO BE TAKEN IN PREFERENCE TO SCALED DIMENSIONS.

REV	BY	DATE	NOTE
Title			
Proposed Replacement Garage and store room			
32 Wentworth Street			
Huddersfield			
HD1 5PX			
UK			
Mr./Mrs.Singh			
Existing and Proposed Arrangement			
Design Line Huddersfield Ltd.			
62 Tom Lane, Crosland Moor			
Huddersfield, W. Yorks HD4 5QZ			
Telephone/Fax: 01484 644664			
Mobile: 07830 151721			
E-mail: info@designlinearchitectural.co.uk			
Date	Drawn	Checked	Rev
May 2026	SB	SB	
Scale	Project No.	Dwg. no.	
1:100 / 50	DL961	01	

PLANNING 2026