



Written dimensions on these drawings shall take precedence over scaled dimensions. Contractors shall verify and be responsible for all dimensions and conditions on the project and UHD Architectural Services must be notified of any variations from the dimensions and conditions shown by these drawings prior to commencement of any work. All contractors are deemed to have made themselves aware of site conditions prior to entering into any contract.


A1	1:50	1m 2 3 4 5				
A3	1:100					

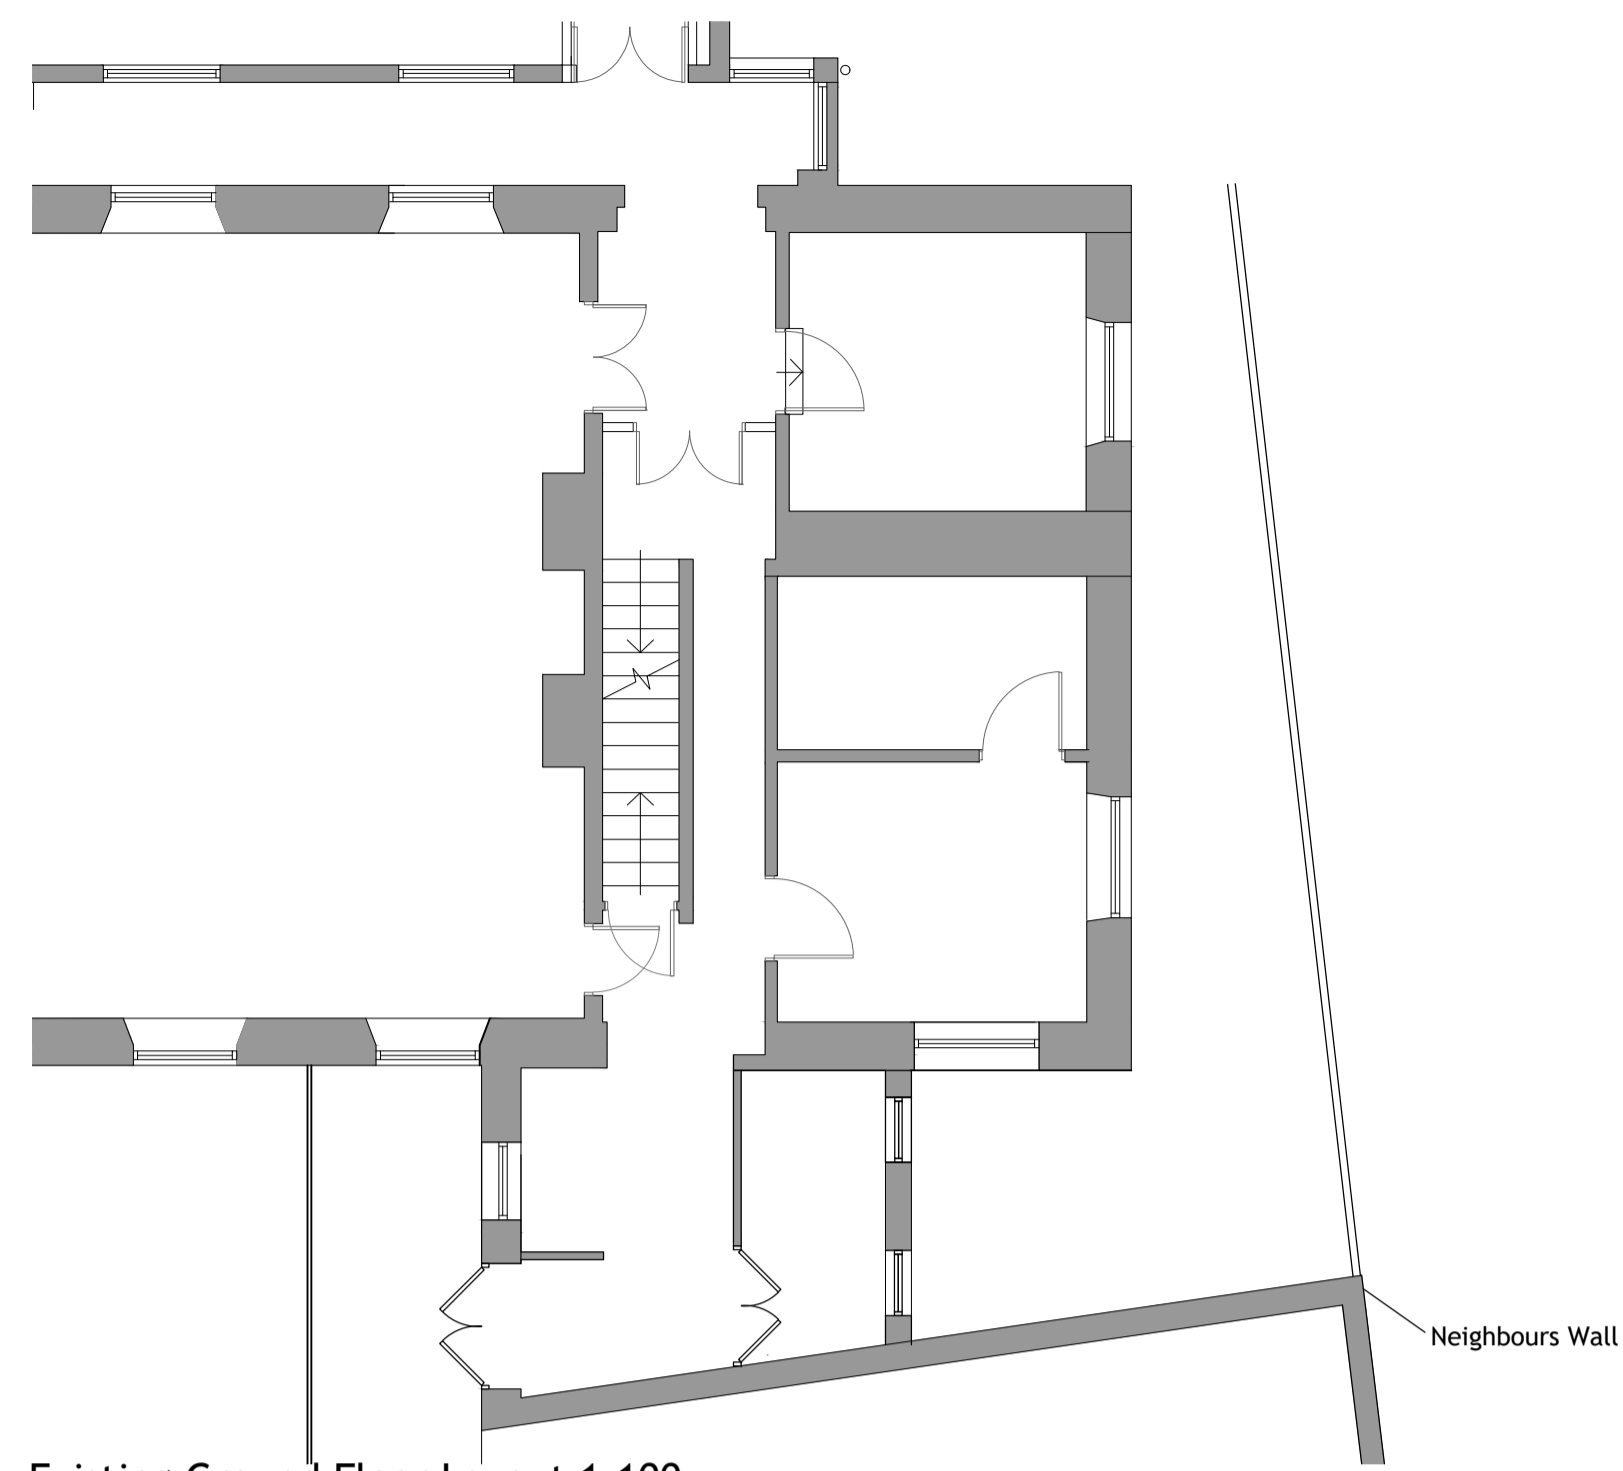


Existing Ground Floor Layout 1.100

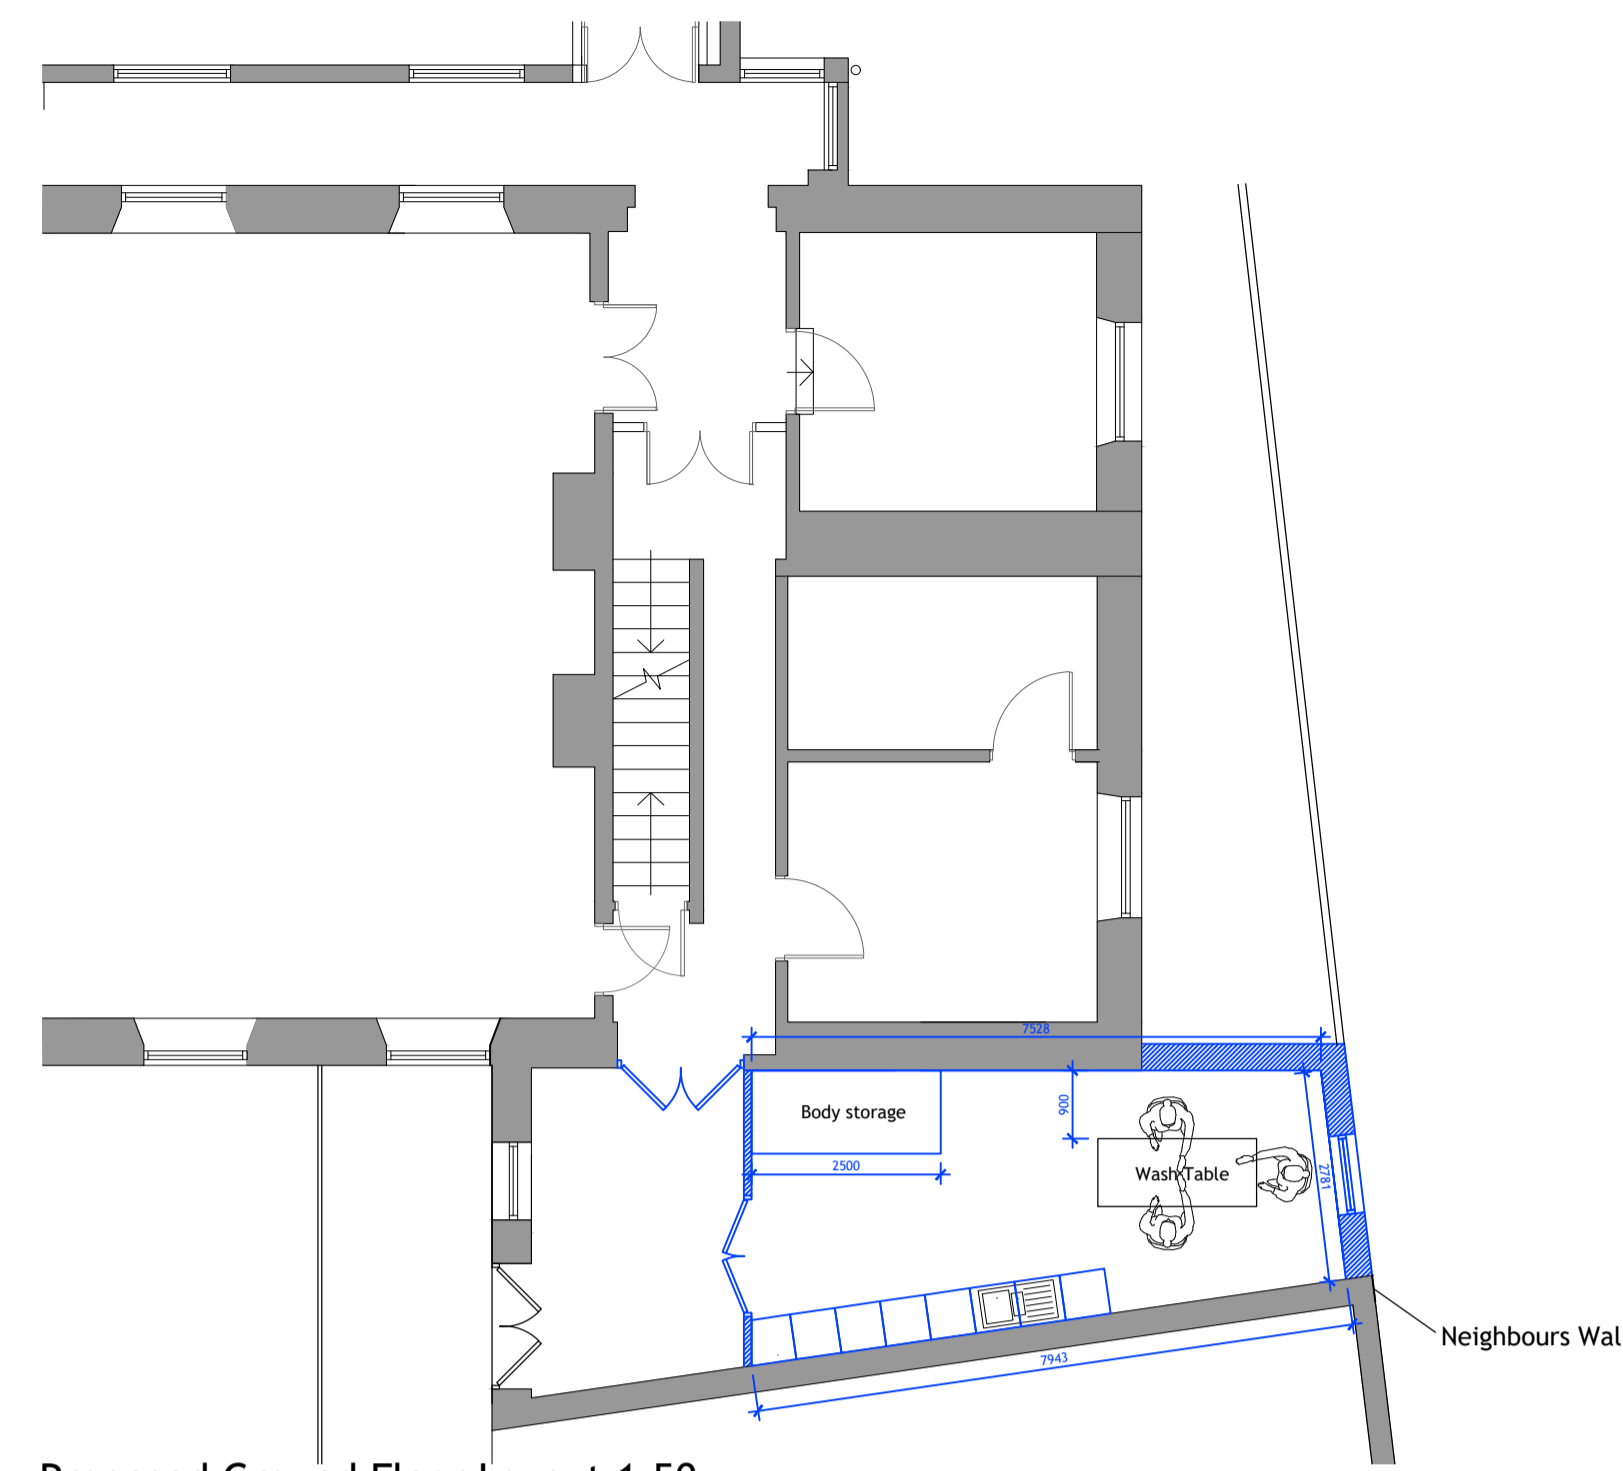

Proposed Ground Floor Layout 1.50

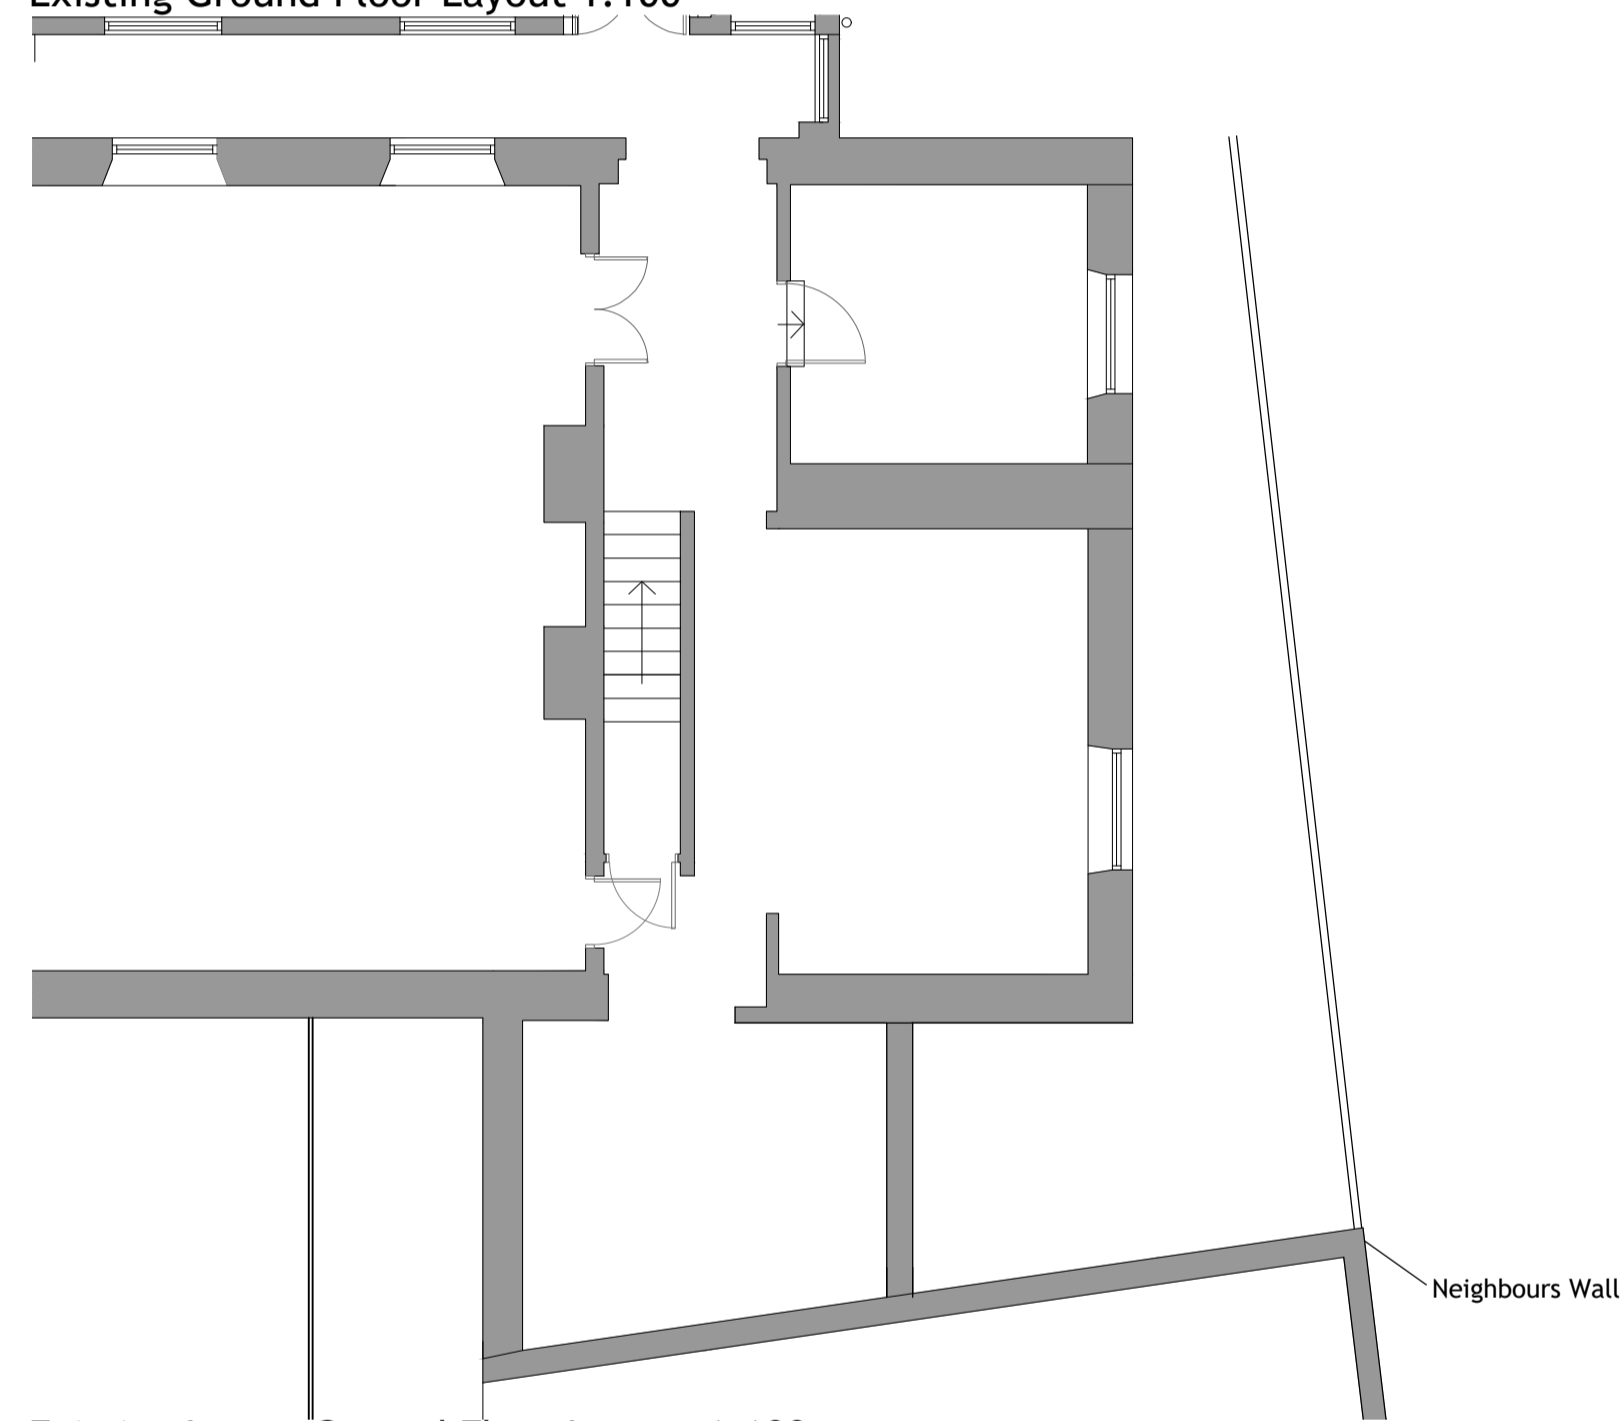


Existing Lower Ground Floor Layout 1.100

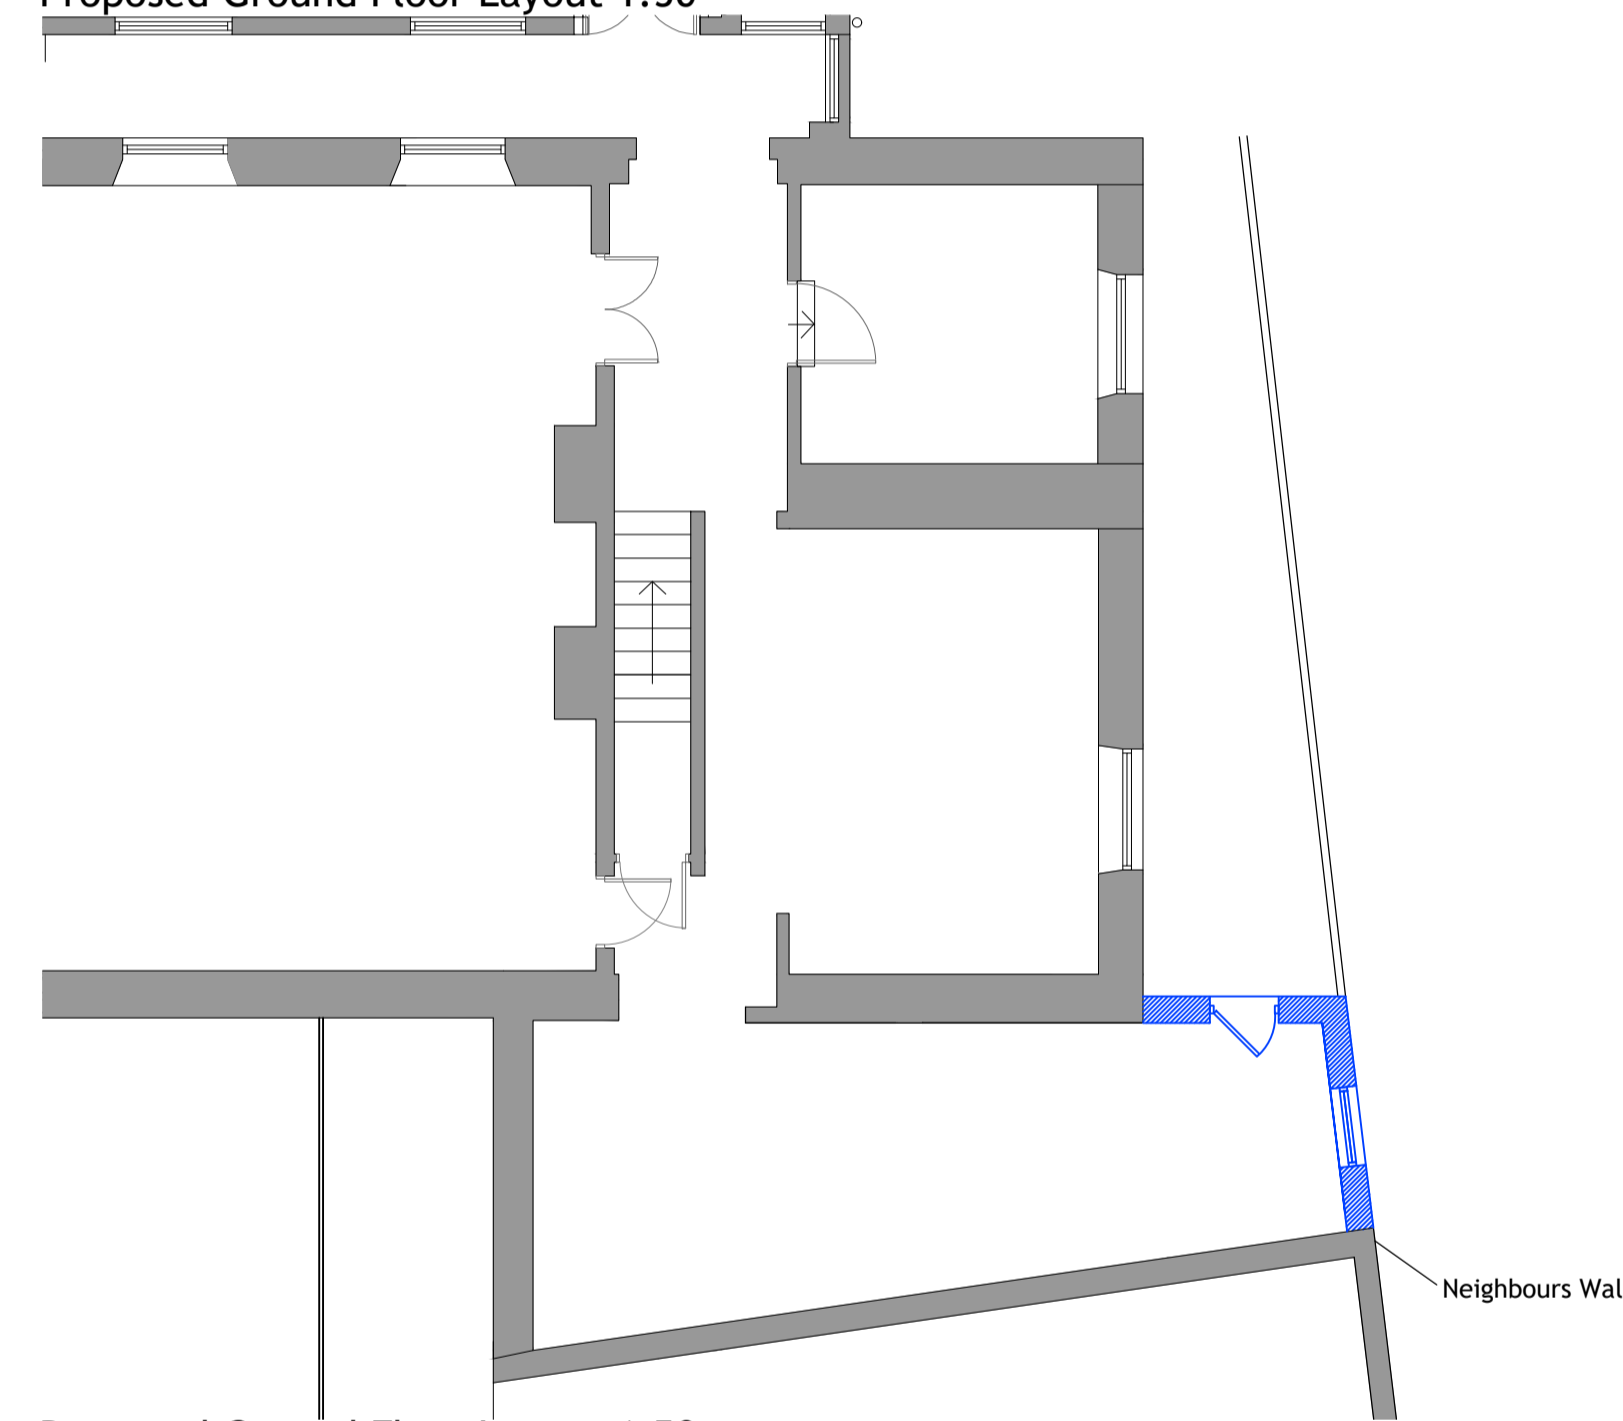


Proposed Ground Floor Layout 1.50



Location Plan 1.1250

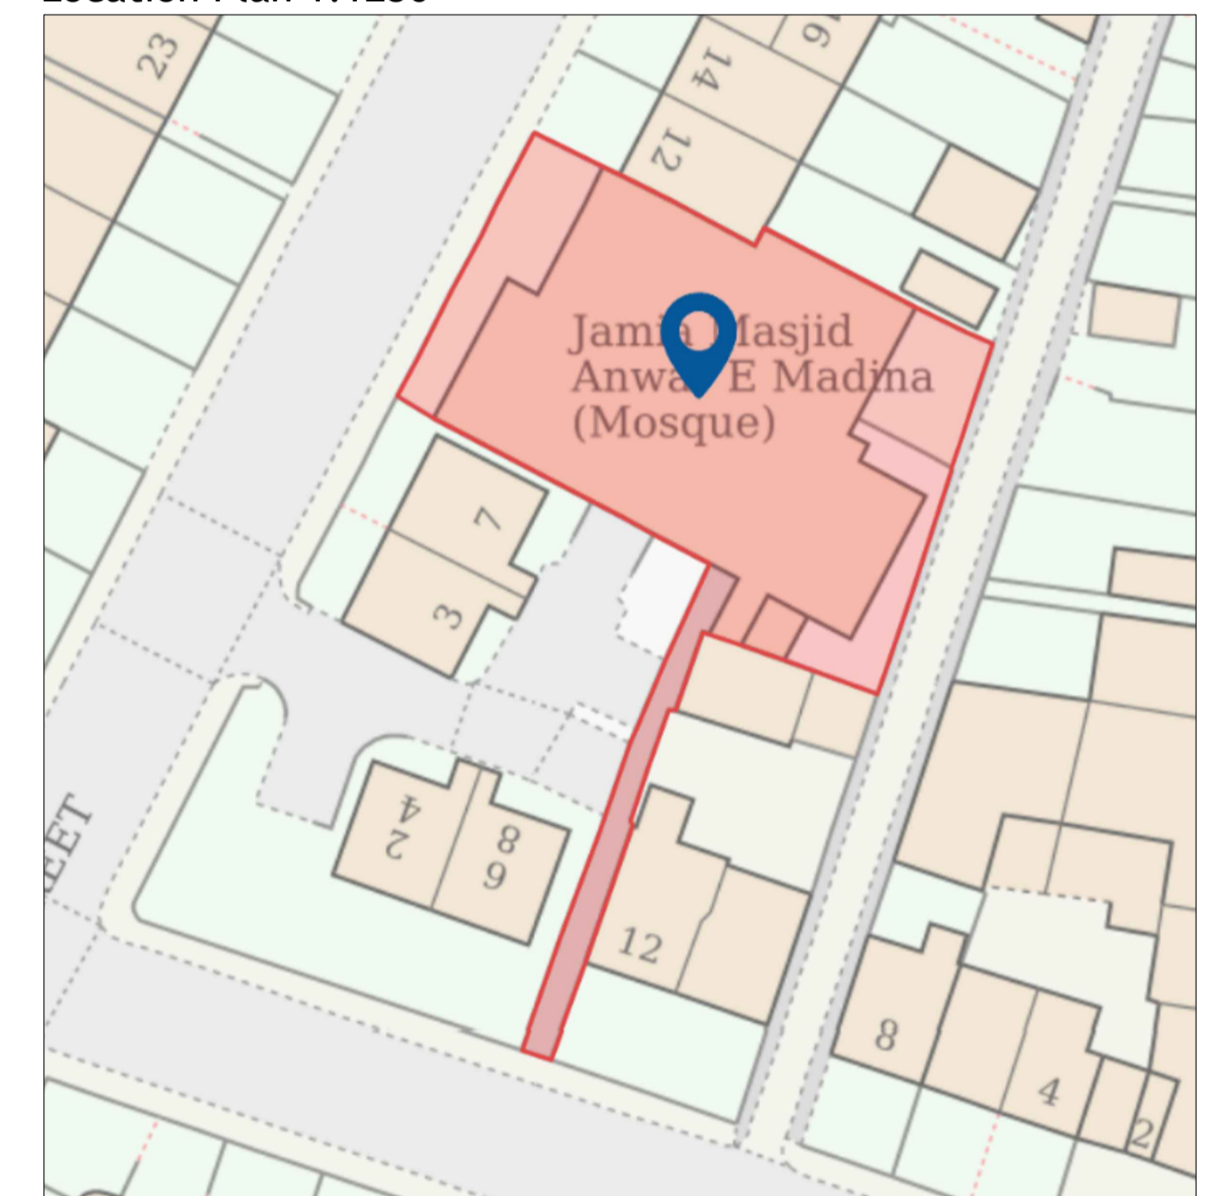


Site Plan 1.500

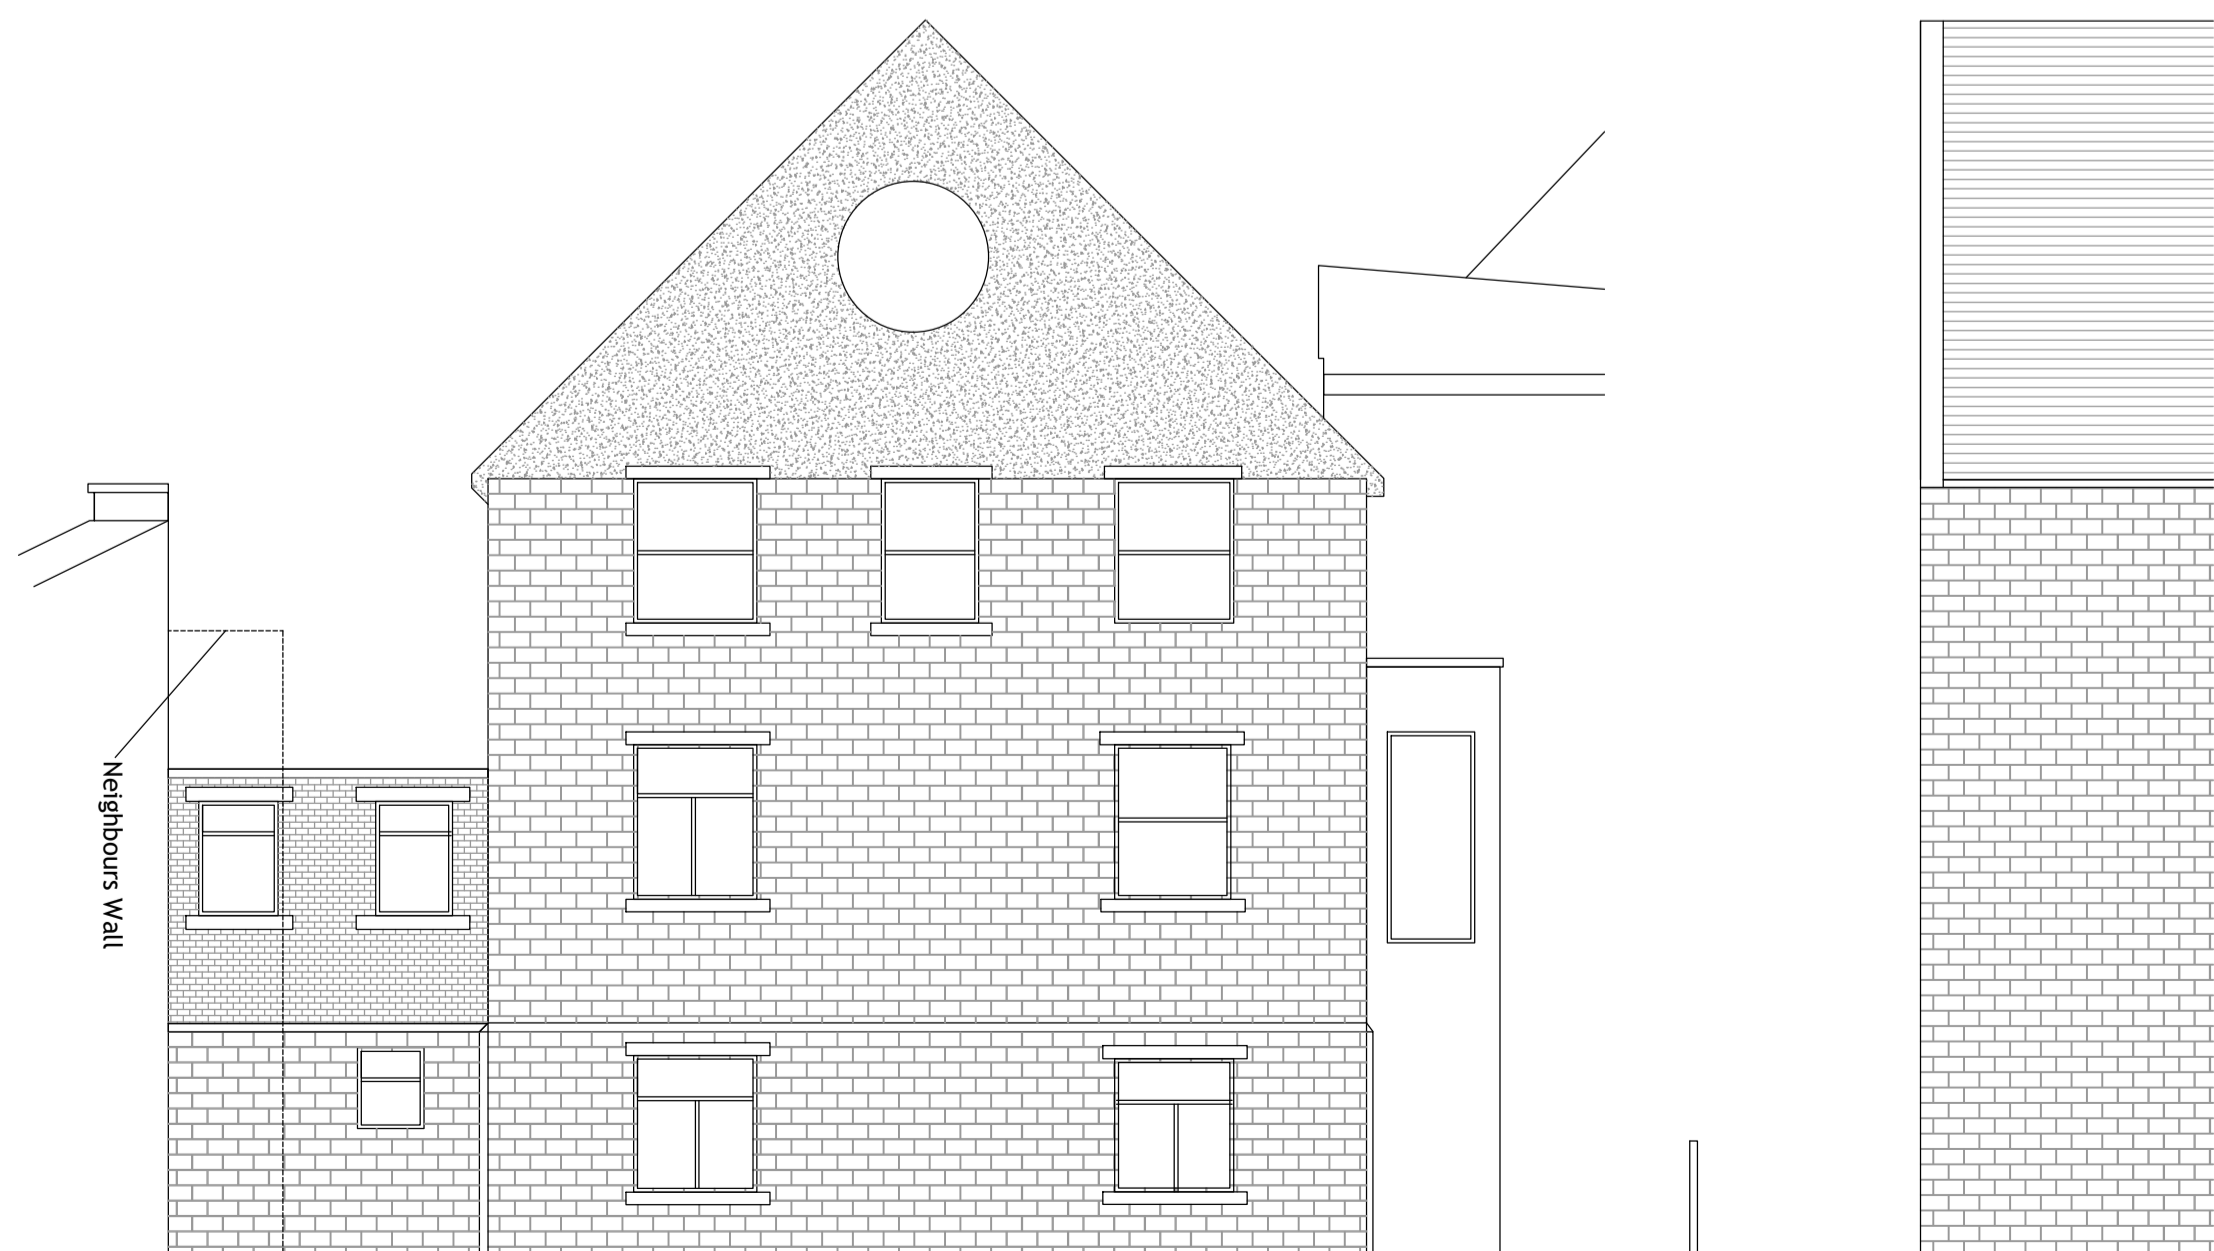

Existing East(Rear) Elevation 1.100

Existing North(Side) Elevation 1.100

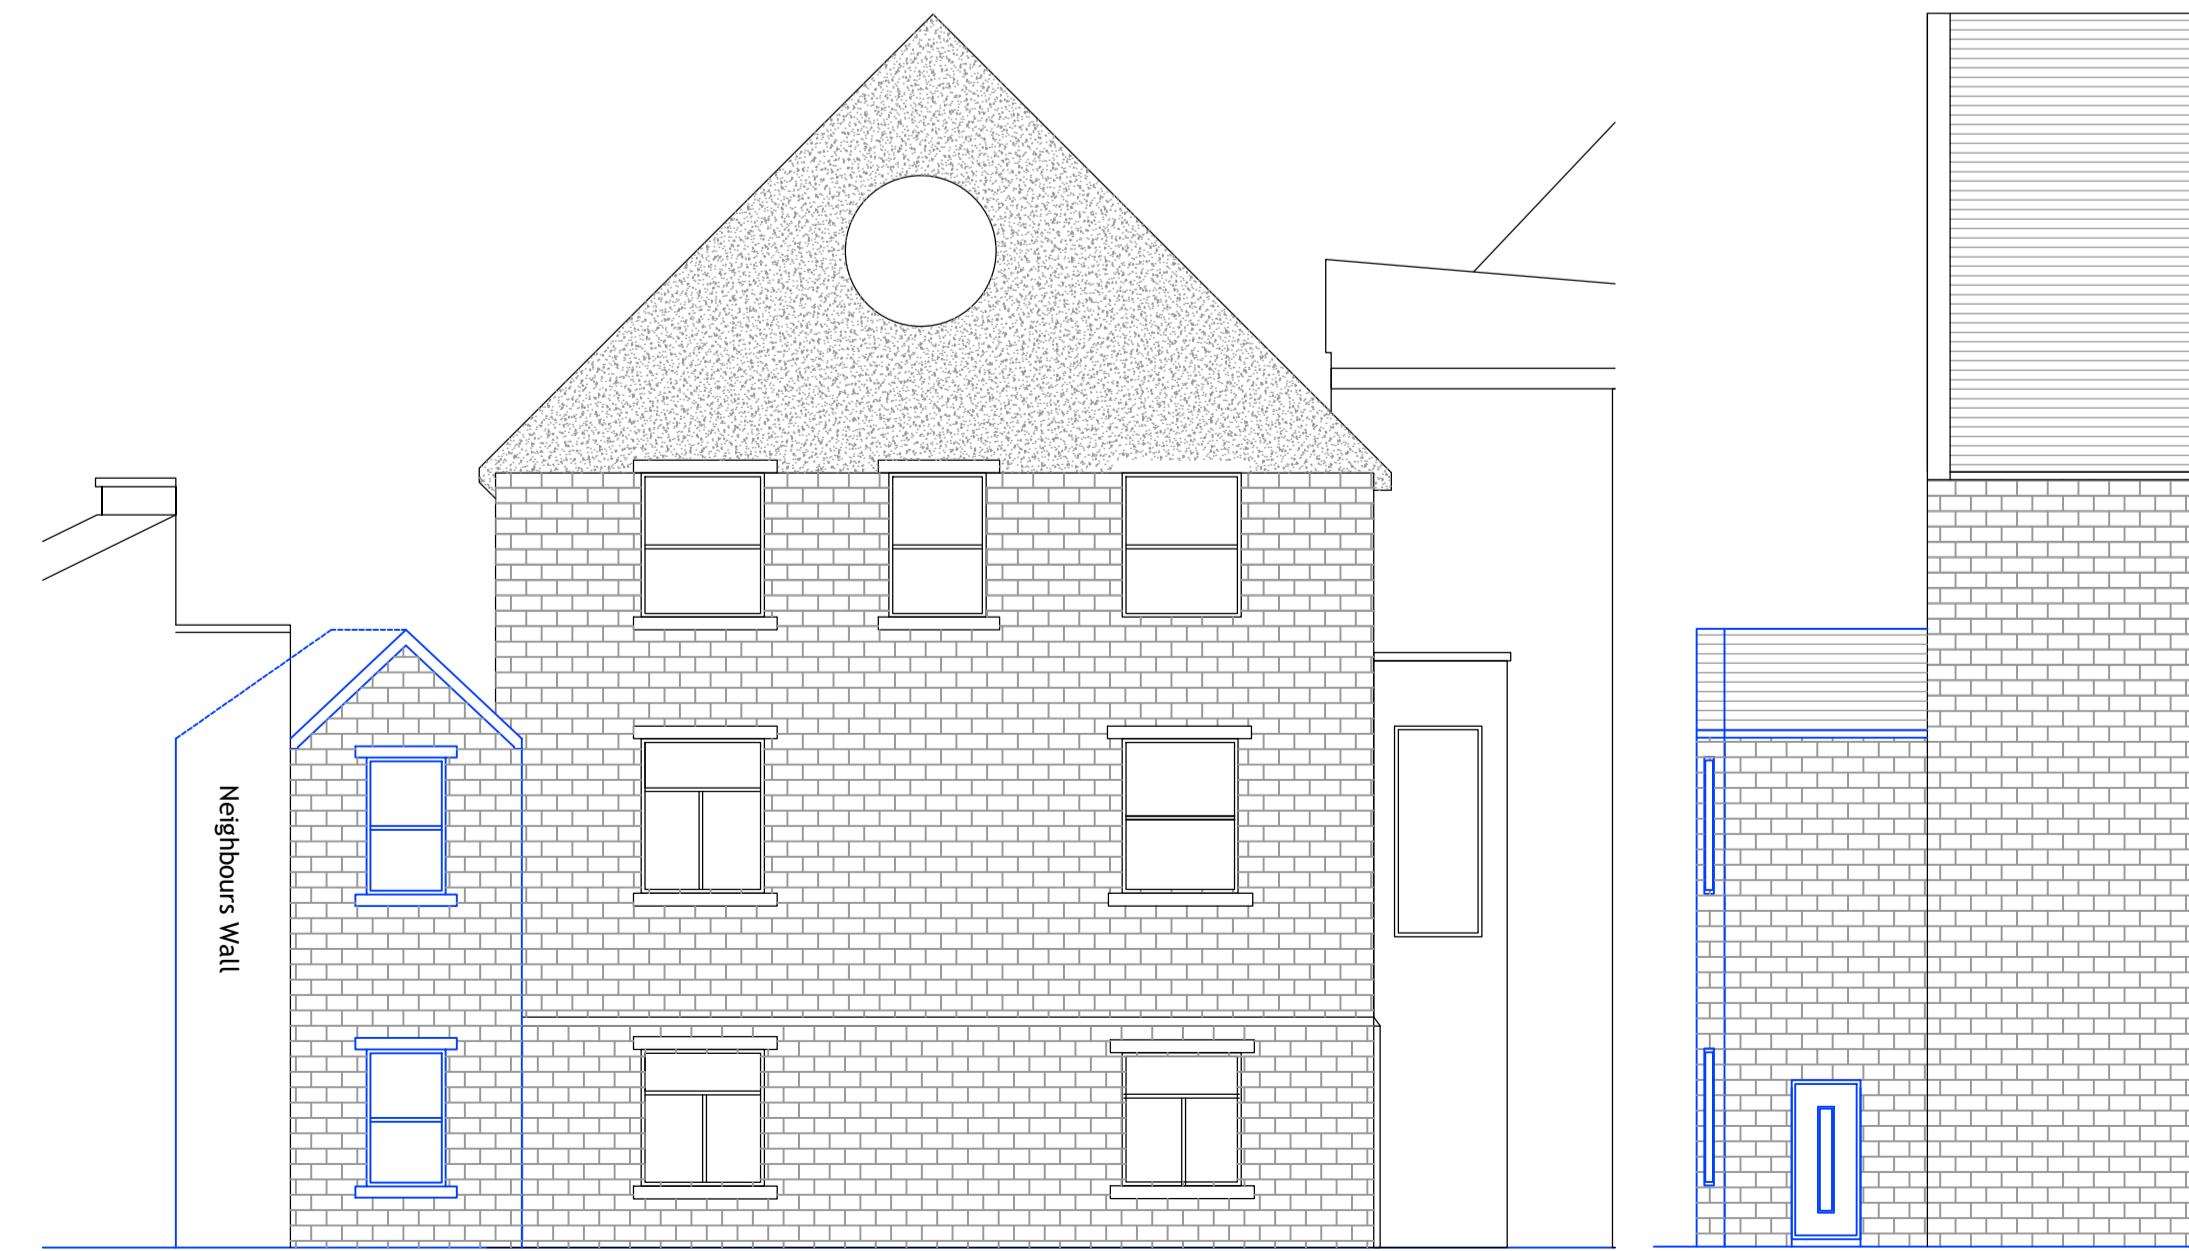

Proposed East(Rear) Elevation 1.100

Proposed North(Side) Elevation 1.100

REV	DESCRIPTION	DATE	DRAWN
 07704906935 Umar@UHDesign.co.uk UHDesign Architectural Services			

CLIENT	Anwar-e-Madina		
ADDRESS	8-10 Clara Street Huddersfield, HD1 6EN		
PROJECT	Two Storey Rear Extension		
DRAWING	Existing and Prop Layout and Elevations		
DRAWN	UH	DATE	Aug 25
		SCALE	1.50@A1
DWG No.	2539/01		
STATUS	PLANNING		