

Only figured dimensions should be used.  
Scaled dimensions should be checked with the Architect.  
This drawing together with the design, is the property and copyright of the Architect and must not be reproduced without written permission


0 1 2 3 4 5  
GRAPHIC SCALE: 1:50



### South-East Facing Elevation Materials

1 : 50

Sample	Element	Material / Finish	Location / Notes
	1. Existing walling	Existing natural stone	Existing building fabric retained.
	2. Proposed walling	Proposed natural stone to match existing in colour, texture, coursing and general appearance	Applies to proposed extensions and new external walls.
	3. Stone surrounds	Natural stone heads, cills, jambs and mullions to match existing building	Window and door surrounds.
	4. Main roof covering	Front pitch: reclaimed stone tiles from demolitions Rest of roof: reconstructed Yorkshire stone tiles	To match existing traditional roof character.
	5. Rooflights	Velux SK06 or similar approved rooflights, dark grey / black finish	Installed to roof slopes in accordance with manufacturer guidance.
	6. Zinc cladding	Standing seam zinc cladding, dark grey / anthracite finish	Upper level external walling / cladding areas.
	7. Front windows	Heritage cream painted timber sash windows	Front and principal elevations.
	8. Rear windows	Heritage cream PVC windows	Rear elevations only.
	9. Front doors	Black painted timber doors	Front / principal elevations.
	10. Rear doors	Anthracite grey PVC doors	Rear elevations only.
	11. Rainwater goods	Black painted metal / cast aluminium gutters and downpipes	Front elevation only.
	11a. Rainwater goods	PVC cast iron effect gutters and downpipes	All other elevations.
	12. Gates and railings	Black painted metal gates / railings	Boundary treatments to match approved elevation character.
	13. Surfacing	Tarmac surfacing for parking / hardstanding areas	External hard landscaped areas.
	14. Pointing	Mortar pointing sample to match existing stonework in colour, joint profile and finish	Sample panel to be agreed on site.

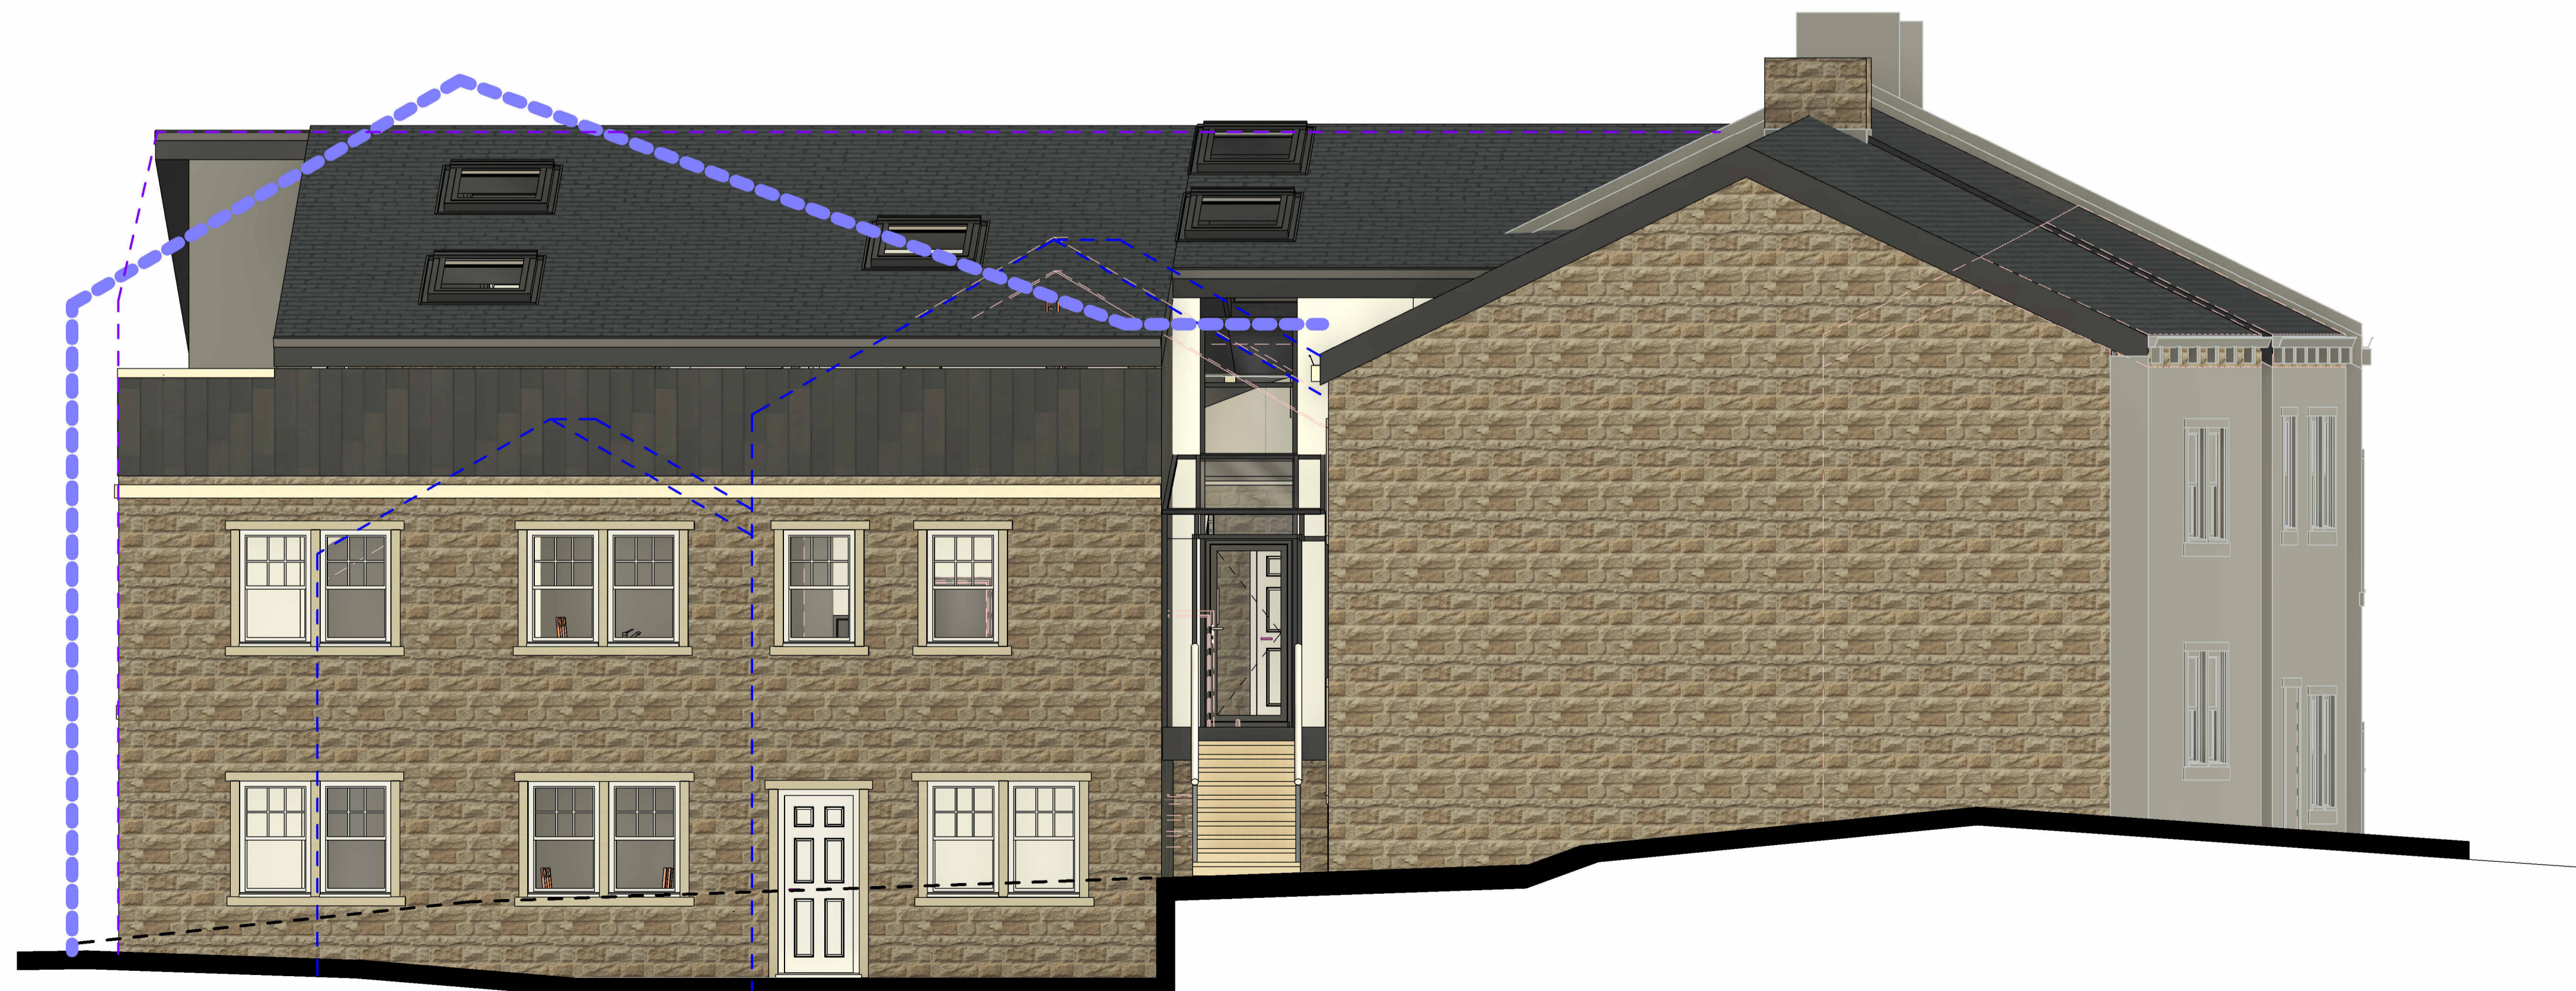

### South-West Facing Elevation Materials

1 : 50

A	Amendments to reduce height, amend design and frontage.	GH	JC	10.02.26
rev	description	drawn	auth	date

DO NOT SCALE OFF THIS DRAWING

**ACUMEN**  
Designers & Architects

acumenarchitects.co.uk 01484 546 000  
Headrow House, Old Leeds Road, Huddersfield, Huddersfield HD1 1SG

Client  
**CAIRN CROSS**

Project  
**COACH & HORSES HONLEY**

Project No <b>2949</b>	Drawing No <b>(100)12</b>	Rev <b>A</b>
---------------------------	------------------------------	-----------------

Description  
**PROPOSED FRONT & REAR ELEVATION MATERIALS**

Scale <b>1 : 50 @ A1</b>	Date Drawn <b>MAY 25</b>	Drawn By <b>GH</b>	Authorised By <b>JC</b>
-----------------------------	-----------------------------	-----------------------	----------------------------

Purpose of Issue  
 Planning
  Building Regs
  Tender
  Construction
  Comment
  Info