



Only figured dimensions should be used.  
 Scaled dimensions should be checked with the Architect.  
 This drawing together with the design, is the property and copyright  
 of the Architect and must not be reproduced without written  
 permission

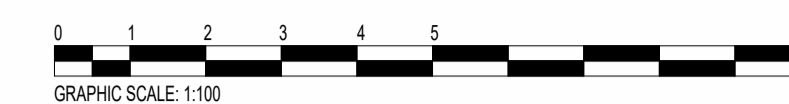

**Material Key**

- 1. Coursed Stonework
- 2. Slate Tiles
- 3. Ashlar trim

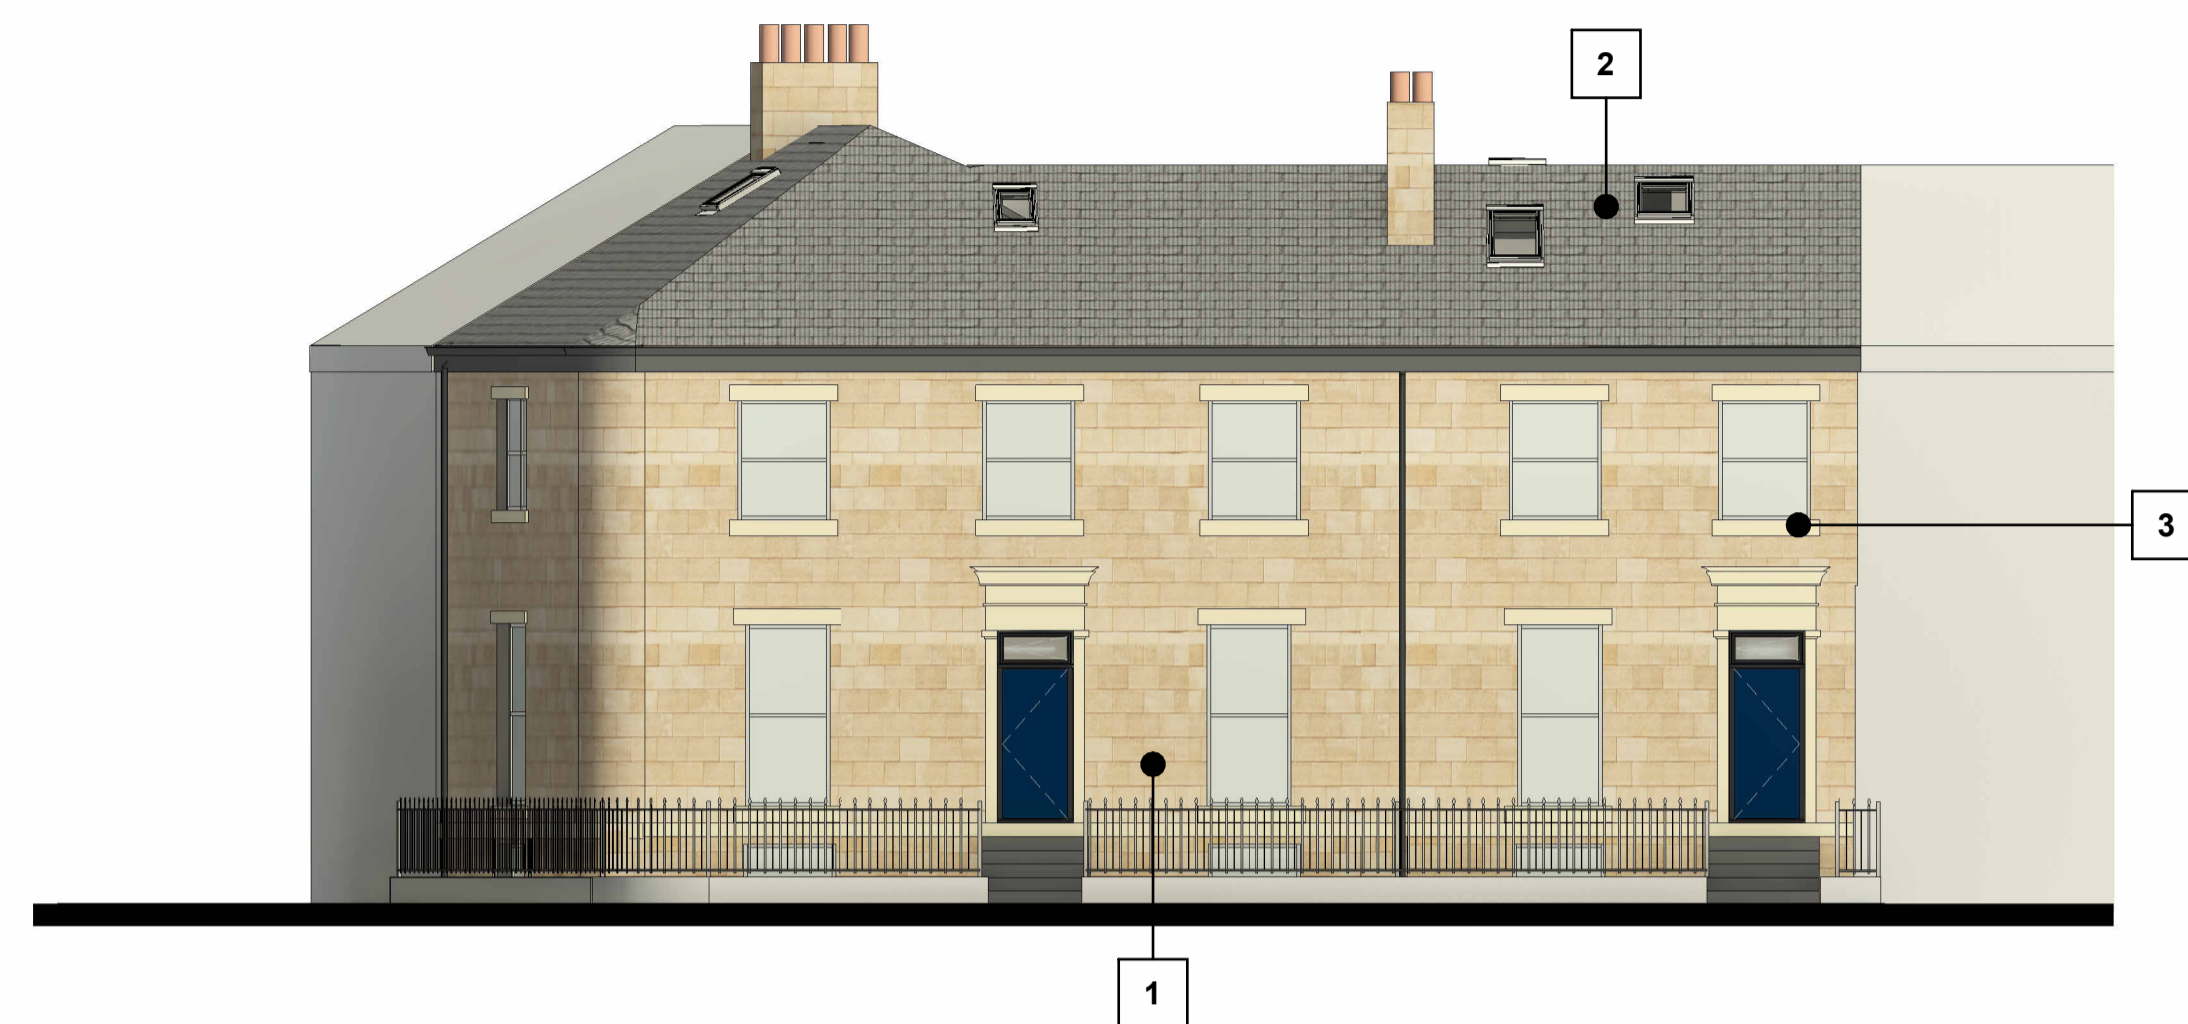

**A - EAST ELEVATION FRONT**  
1 : 100



**B - SOUTH ELEVATION SIDE 1**  
1 : 100



**C - WEST ELEVATION REAR**  
1 : 100



**D - NORTH ELEVATION SIDE 2**  
1 : 100

rev	description	drawn	auth	date
DO NOT SCALE OFF THIS DRAWING				
<b>ACUMEN</b> Designers & Architects				
acumenarchitects.co.uk 01484 546 000 Headrow House, Old Leeds Road, Huddersfield, Huddersfield HD1 1SG				
Client Pear Orchard Property				
Project 36 & 38 PORTLAND STREET				
Project No 2985	Drawing No (100)04	Rev		
Description EXISTING ELEVATIONS				
Scale As @ A1	Date Drawn 15/04/26	Drawn By GA	Authorised By JC	
Purpose of Issue indicated				
Planning <input checked="" type="radio"/> Building Regs <input type="radio"/> Tender <input type="radio"/> Construction <input type="radio"/> Comment <input type="radio"/> Info <input type="radio"/>				