


SITE PLAN AS PROPOSED

iDprojects

PROPOSED AGRICULTURAL BUILDING
LAND OFF LEYS LANE, EMLEY, HD8 9QY
DWG No. 715-A01 revA
SCALE 1:1000@A4 MAY 2026

REV DATE	ITEM
A 19/06/26	GENERAL UPDATE

AUTH	ID

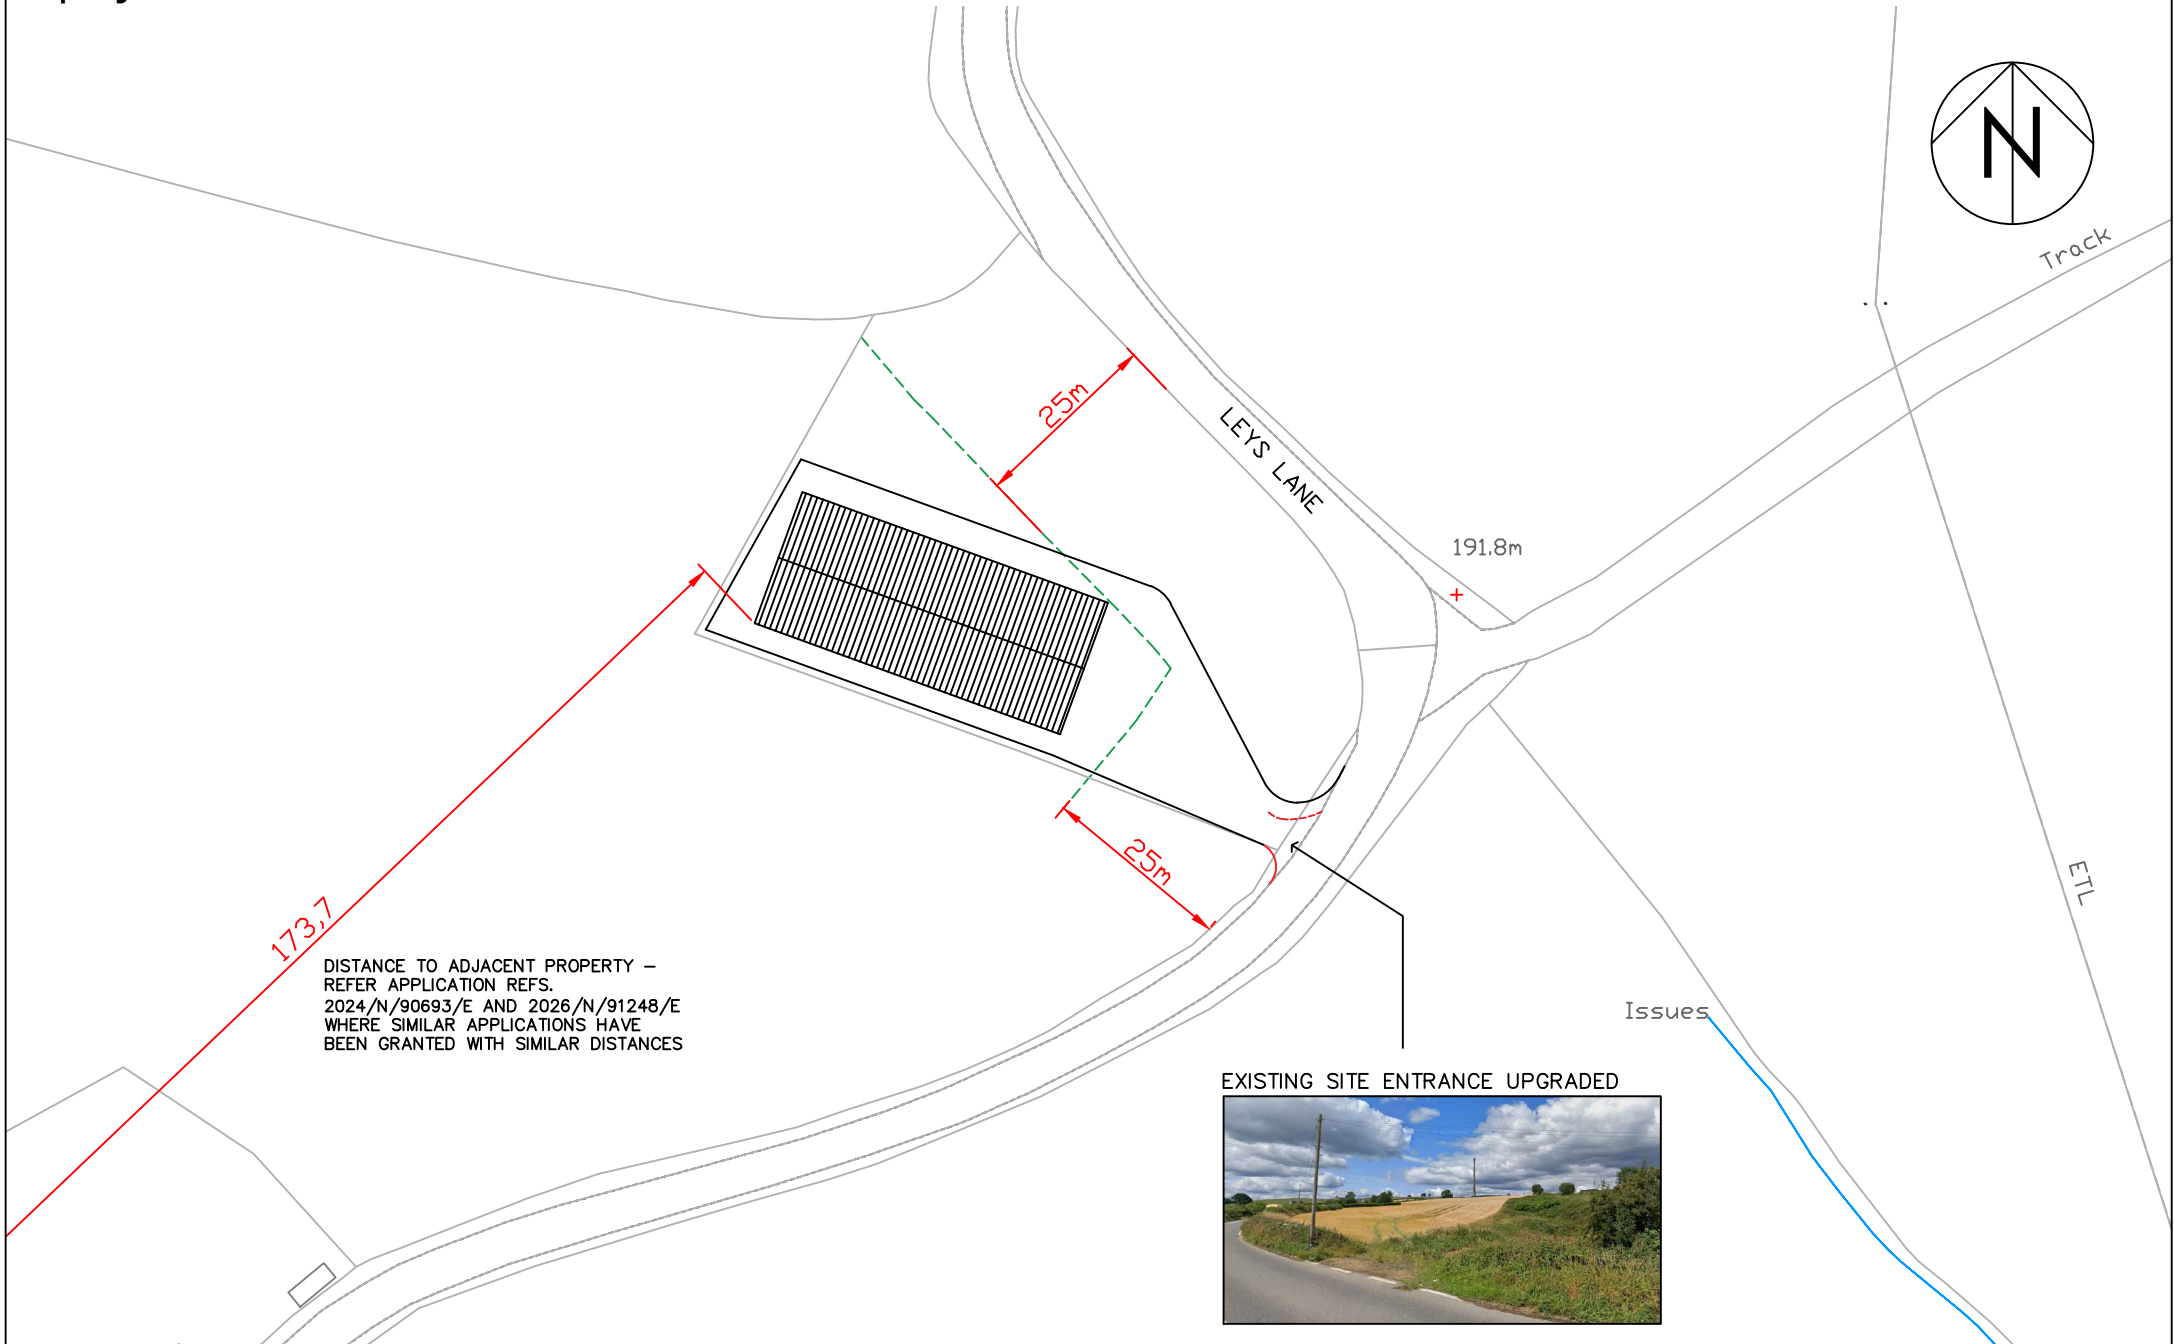

173.7

DISTANCE TO ADJACENT PROPERTY –
REFER APPLICATION REFS.
2024/N/90693/E AND 2026/N/91248/E
WHERE SIMILAR APPLICATIONS HAVE
BEEN GRANTED WITH SIMILAR DISTANCES

25m

LEYS LANE

191.8m

25m

Track

ETL

Issues

EXISTING SITE ENTRANCE UPGRADED

