


Landscaping

- existing trees and tree cover retained
- new native tree planting
- new native shrub planting
- rumble strip in sets
- 1.8m timber panel & trellis rear fence
- 1.5m front brick wall & railings
- 1.8m boundary brick wall & timber panels
- bollards
- bat box
- bird box

N.B. rear gardens and open space in grass, roads in tarmac, parking in sets and paths in paving

© Crown Copyright 2006. All rights reserved. Licence number 100020449

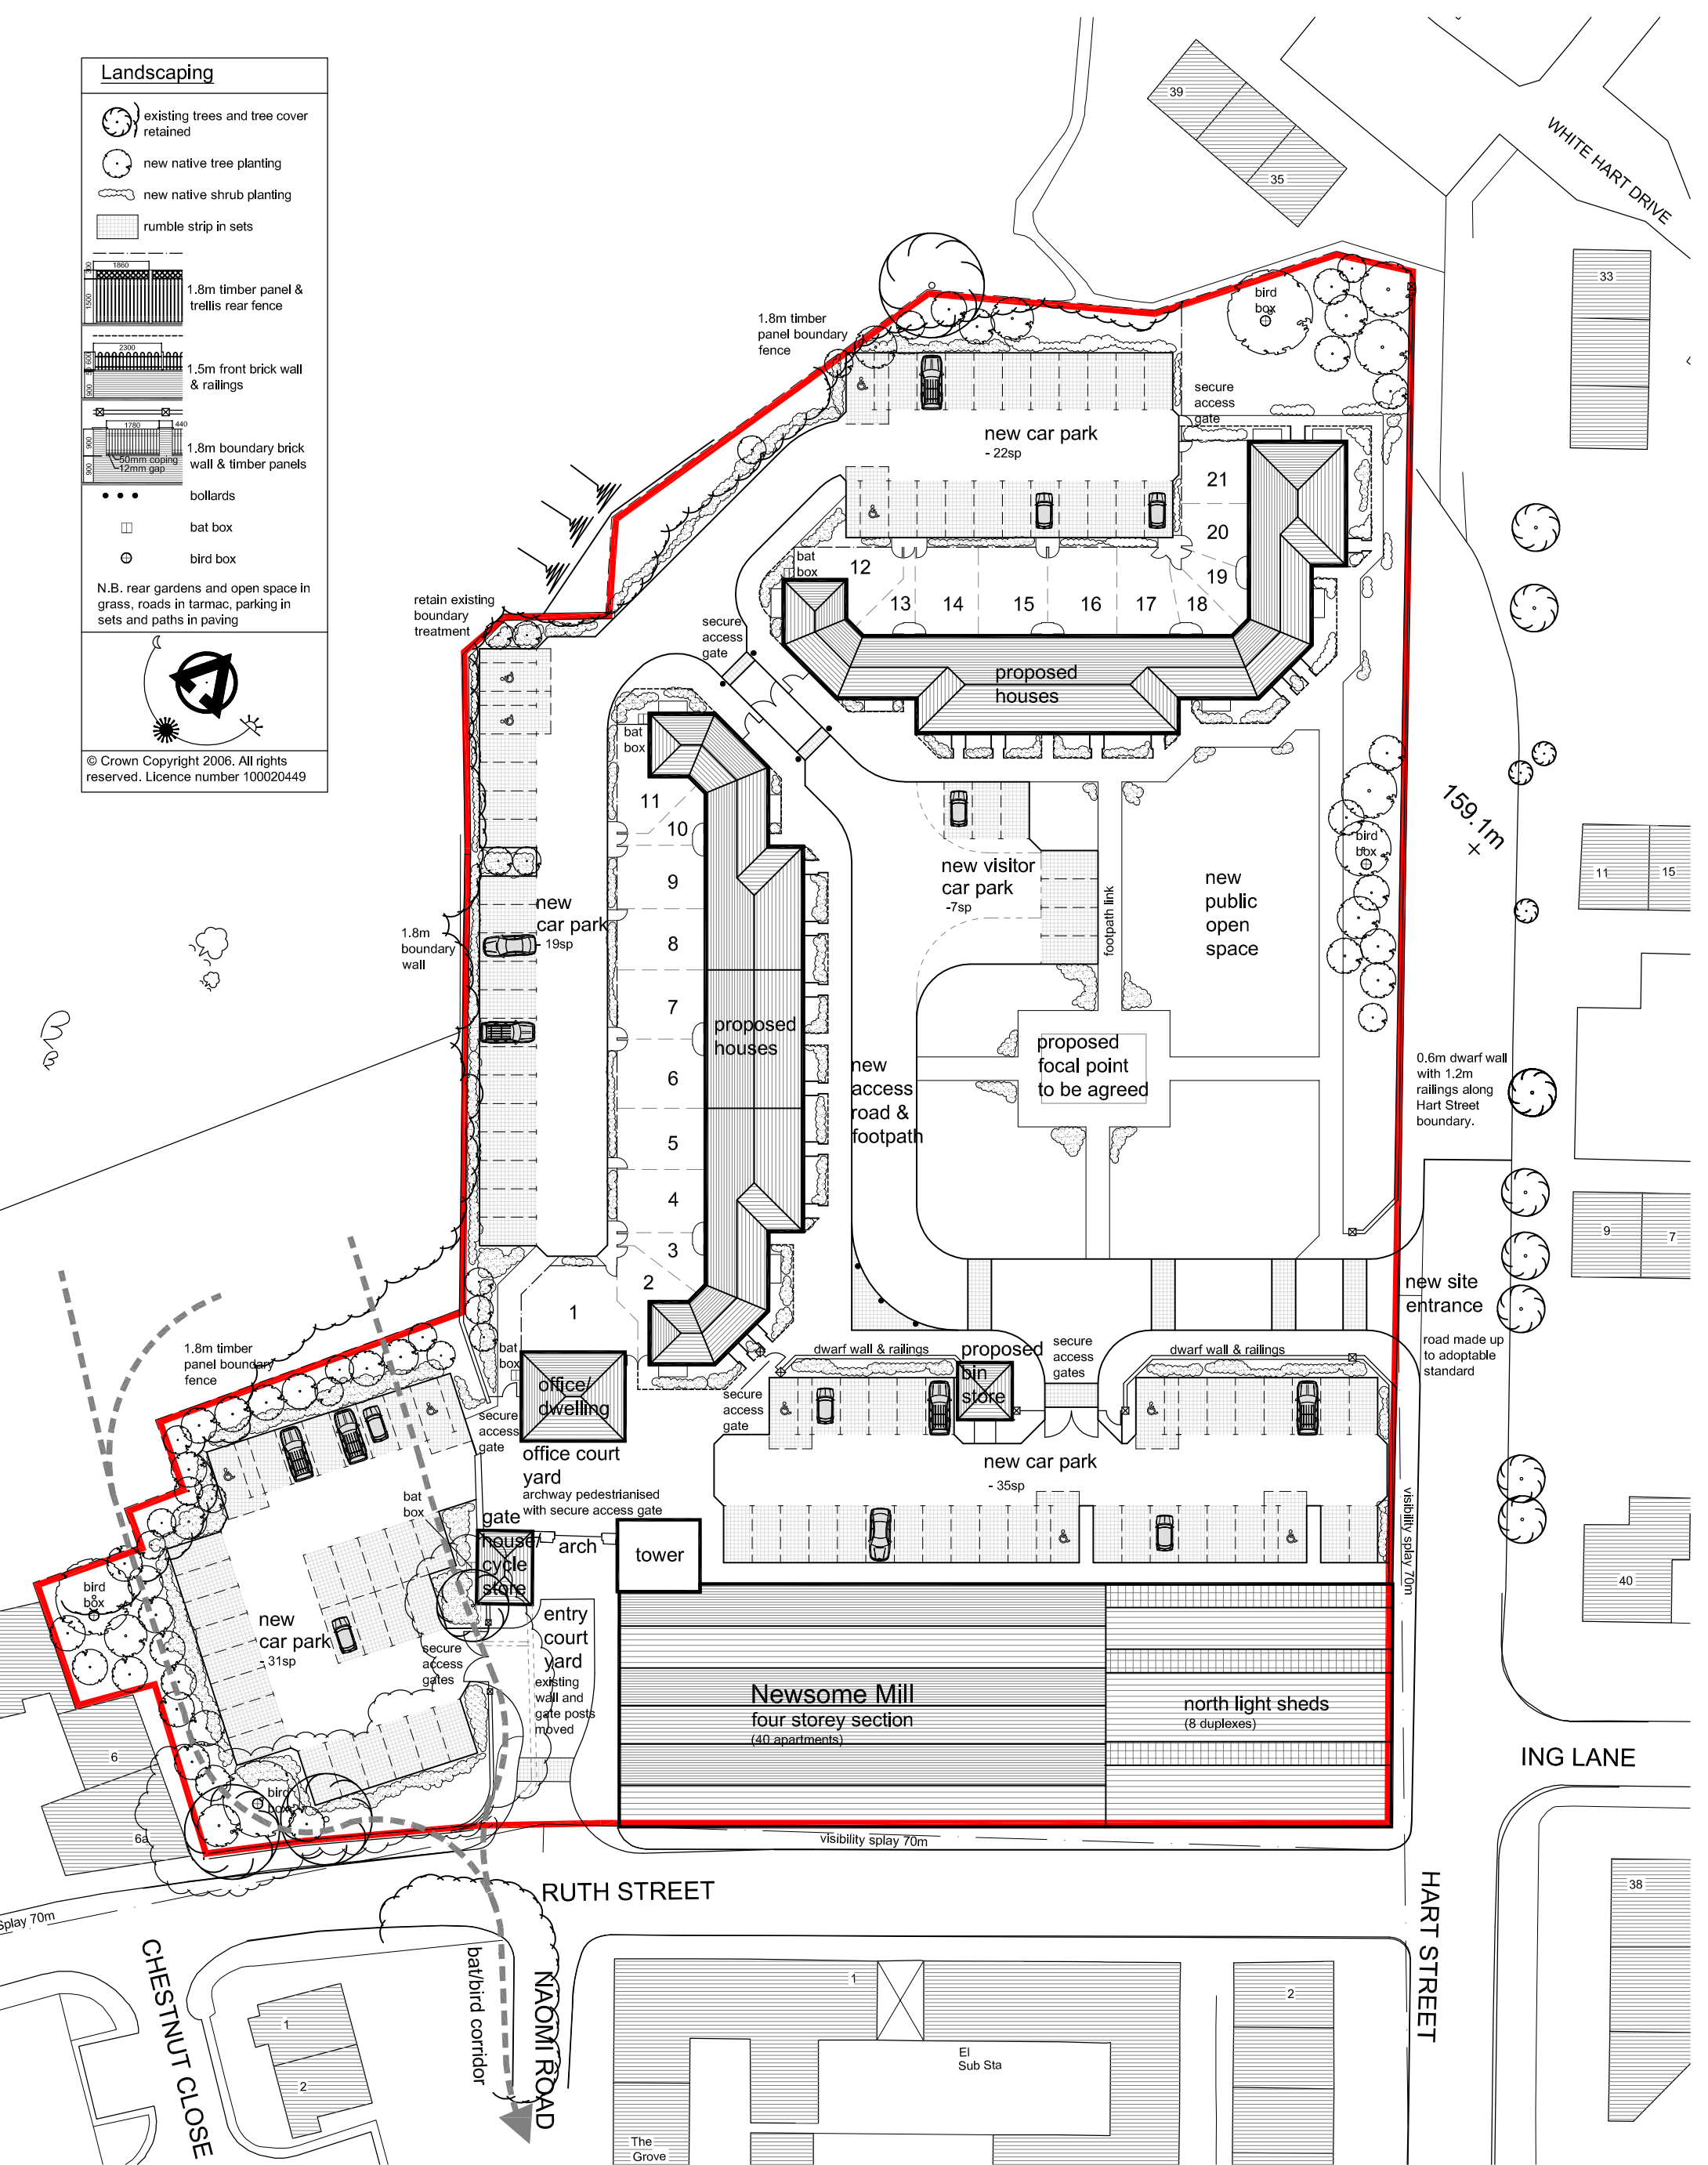

Title
Proposed Site Plan

Drawing No.
2968 / 2.200 B

Site
**Newsome Mills
Ruth Street
Newsome, Huddersfield**

Scale: **1:500**
Date: **28.05.09** Client: **Royalle Estates**



BRITCH & ASSOCIATES
CHARTERED ARCHITECTS

31 The Crescent, Salford, Manchester M5 4PF
0161 736 1447 0161 745 7564
office@britch.co.uk