



rear elevation - north

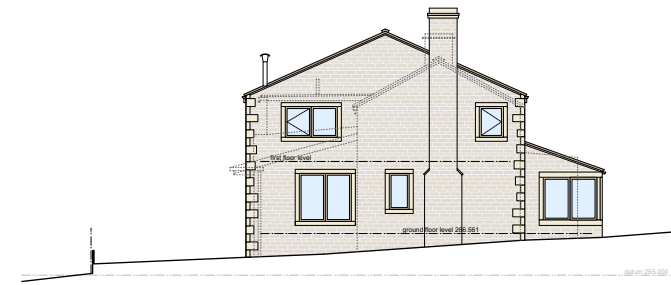


side elevation - west

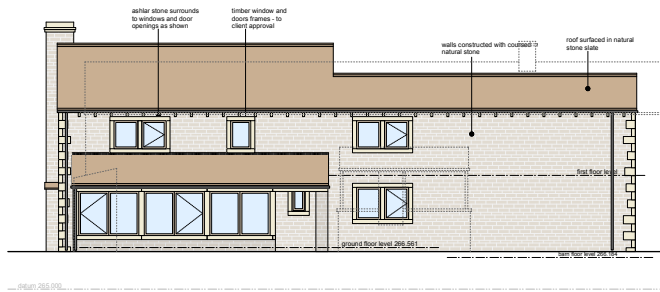


front elevation - south




side elevation - east

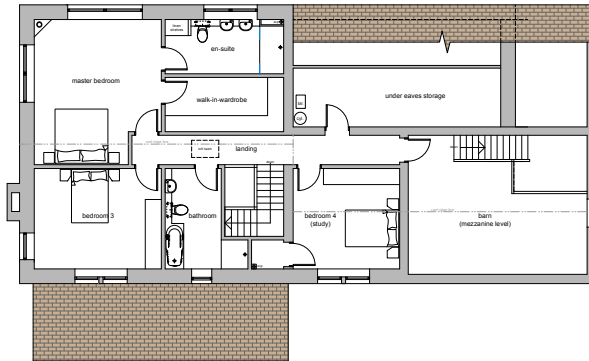


first floor plan

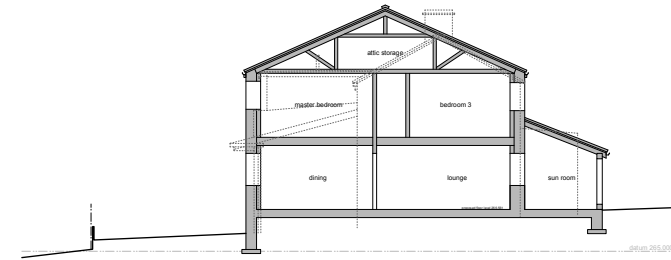

site section c-c

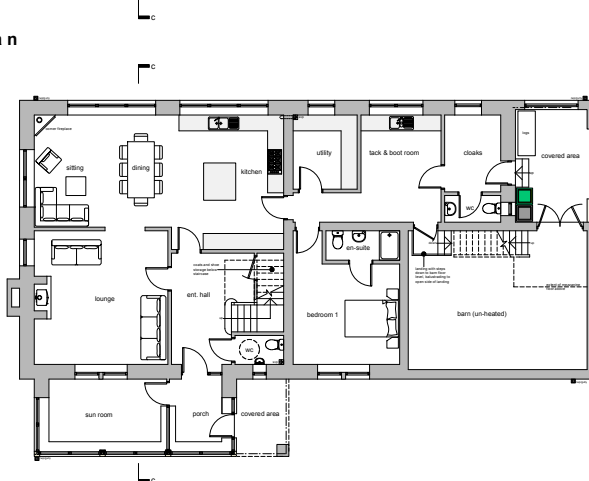

ground floor plan

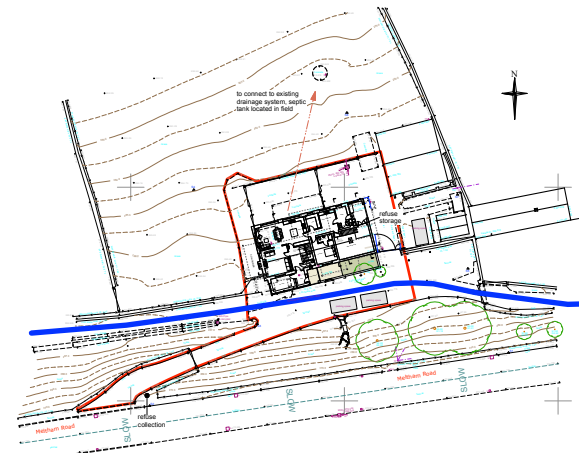

site layout
scale - 1:500

This drawing has been prepared specifically for the purpose of obtaining Planning Permission and/or Building Regulation Approval. Its suitability for other purposes, without supplementary details and specifications, cannot be guaranteed. The Permission and/or Approvals are beyond the Architects control and no guarantee that such will be granted is given or to be offered by reason of the preparation of this drawing. Only figured dimensions are to be used. All dimensions to be checked on site. This drawing together with the design is the property and copyright of the Architect and must not be reproduced without prior written permission.

P14	Public Right of Way position amended	02.09.21	RE
P12	Public Right of Way and 3 Parking Spaces Added	24.08.21	RE
P13	As existing corrected on elevations + amendments as per clients comments	06.08.21	RE
P11	As existing corrected added	20.07.21	MW
P10	Final Block Corrected	15.07.21	RE
P09	Mullions added on south elevation	08.07.21	MW
P08	Mullions removed section	29.06.21	MW
P07	Annotations and covered area window amended	28.06.21	MW
P06	Mullions removed section	22.06.21	MW
P05	Building length reduced and window layout altered	21.05.21	MW
P04	Drawing updated following further client comments	01.03.21	JS
P03	Drawing updated following further client comments	19.02.21	JS
P02	Drawing updated following client comments	15.02.21	JS
P01	Drawing originated, layout based on client sketch	10.12.20	JS

rev: exception date: drawn: report



project Replacement dwelling in green belt at Badger Hey Farm, Chain Road Slaithwaite, Huddersfield HD7 5TZ
by Ian & Liz Briggs

title General arrangement as proposed
number 19136D-03-P14
scale 1:100 & Site Plan 1:500
size A1