


Plan No:23-0155

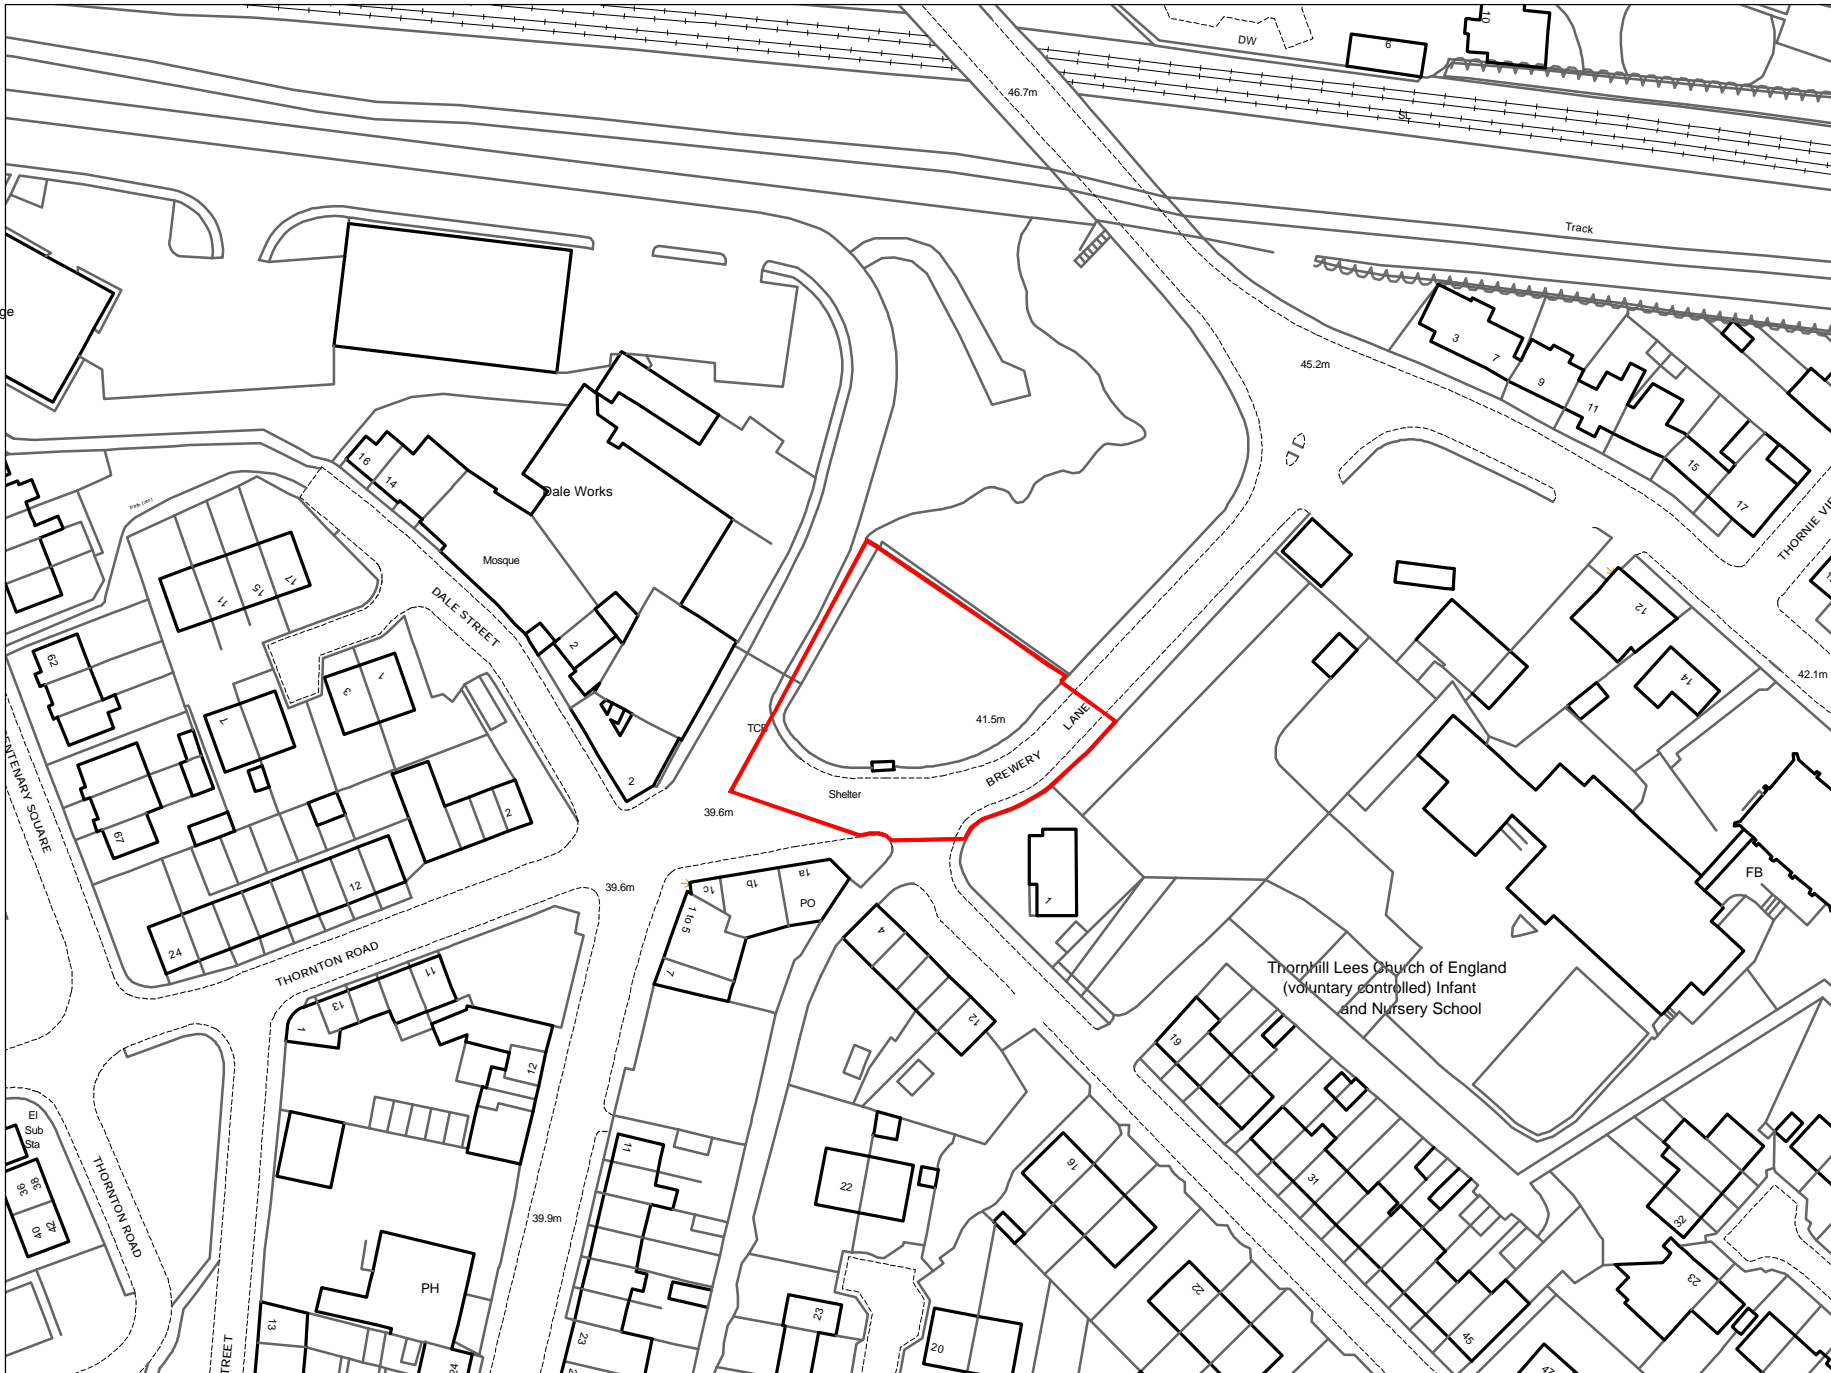

Assets & Estates

Date:
12/09/2023

Scale:
1:1250 @ A4

Produced from/based upon the Ordnance Survey mapping with the permission of the Controller of Her Majesty's Stationery Office © Crown Copyright. Unauthorised reproduction infringes Crown Copyright and may lead to prosecution or civil proceedings. (KMC Licence No: 100019241)

