




Upperhead Row

New "No Waiting at Any Time" restriction, placed underneath a new Taxi Rank created under a separate order

Pay & Display bay created under a separate traffic regulation order

Pay & Display parking bay

No loading at any time restriction

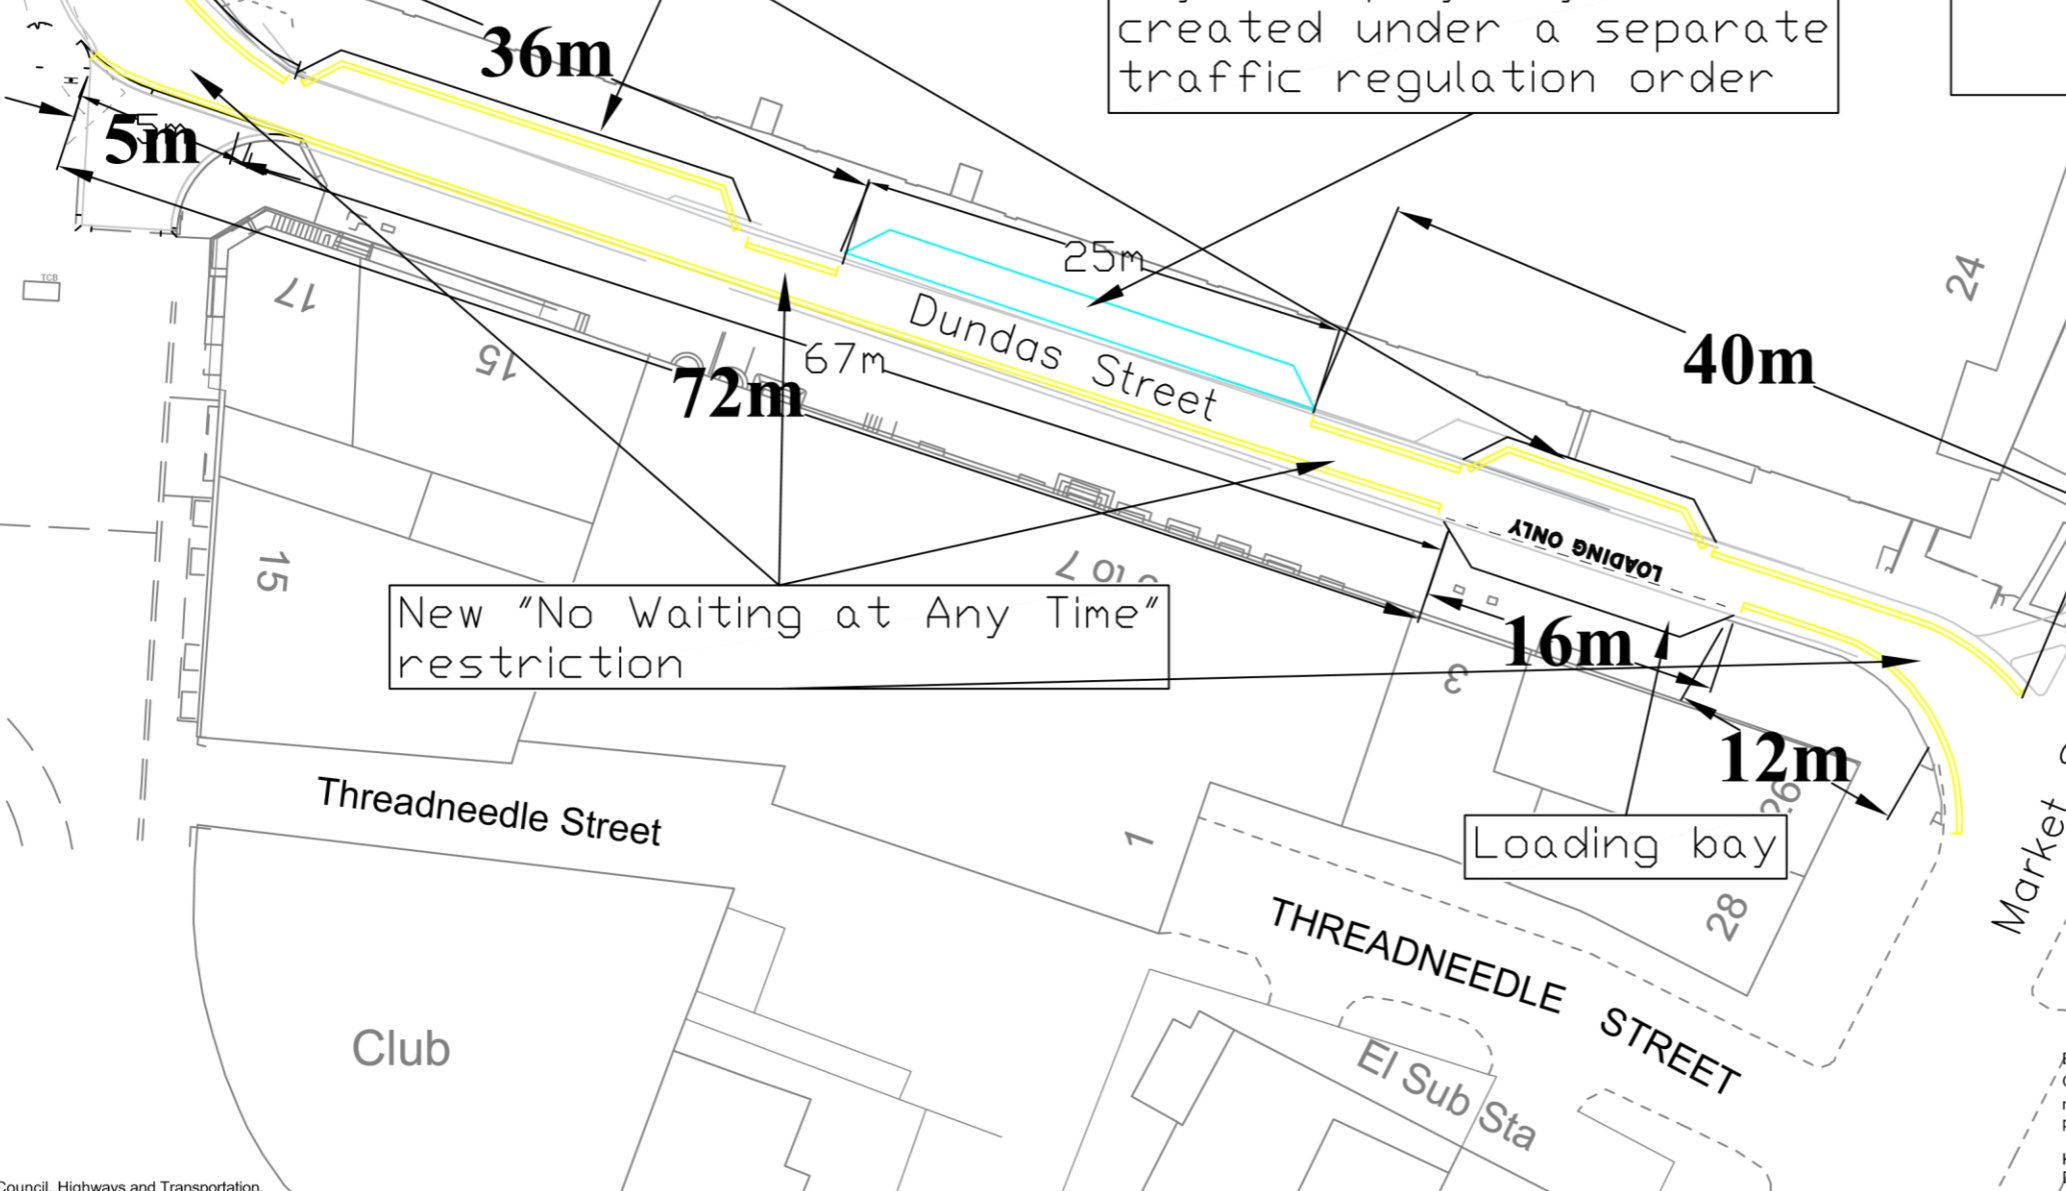

New "No Waiting at Any Time" restriction

Loading bay

Based upon the Ordnance Survey Mapping with the permission of the Controller of Her Majesty's Stationery Office - Crown copyright. Unauthorized reproduction infringes Crown copyright and may lead to prosecution or civil proceedings.
Kirklees Metropolitan Council, Licence Number: 100019244.
Date: DATE



Project
Dundas Street, Huddersfield

Scale		NTS	
Drawn	KM	Checked	CHECKED
Section	RS	Date	19/11/21
Drawing No.	TF/23/200/596		
CADNO			

Highways & Transportation
Flint Street, Fartown
Huddersfield, HD1 6LG

Title
Proposed No Waiting & loading bay restrictions