



at any time restrictions

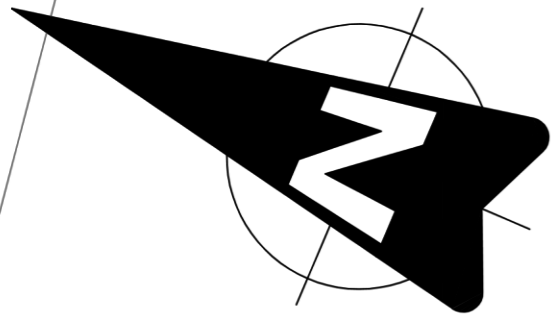

**Proposed No waiting
at any time restrictions**

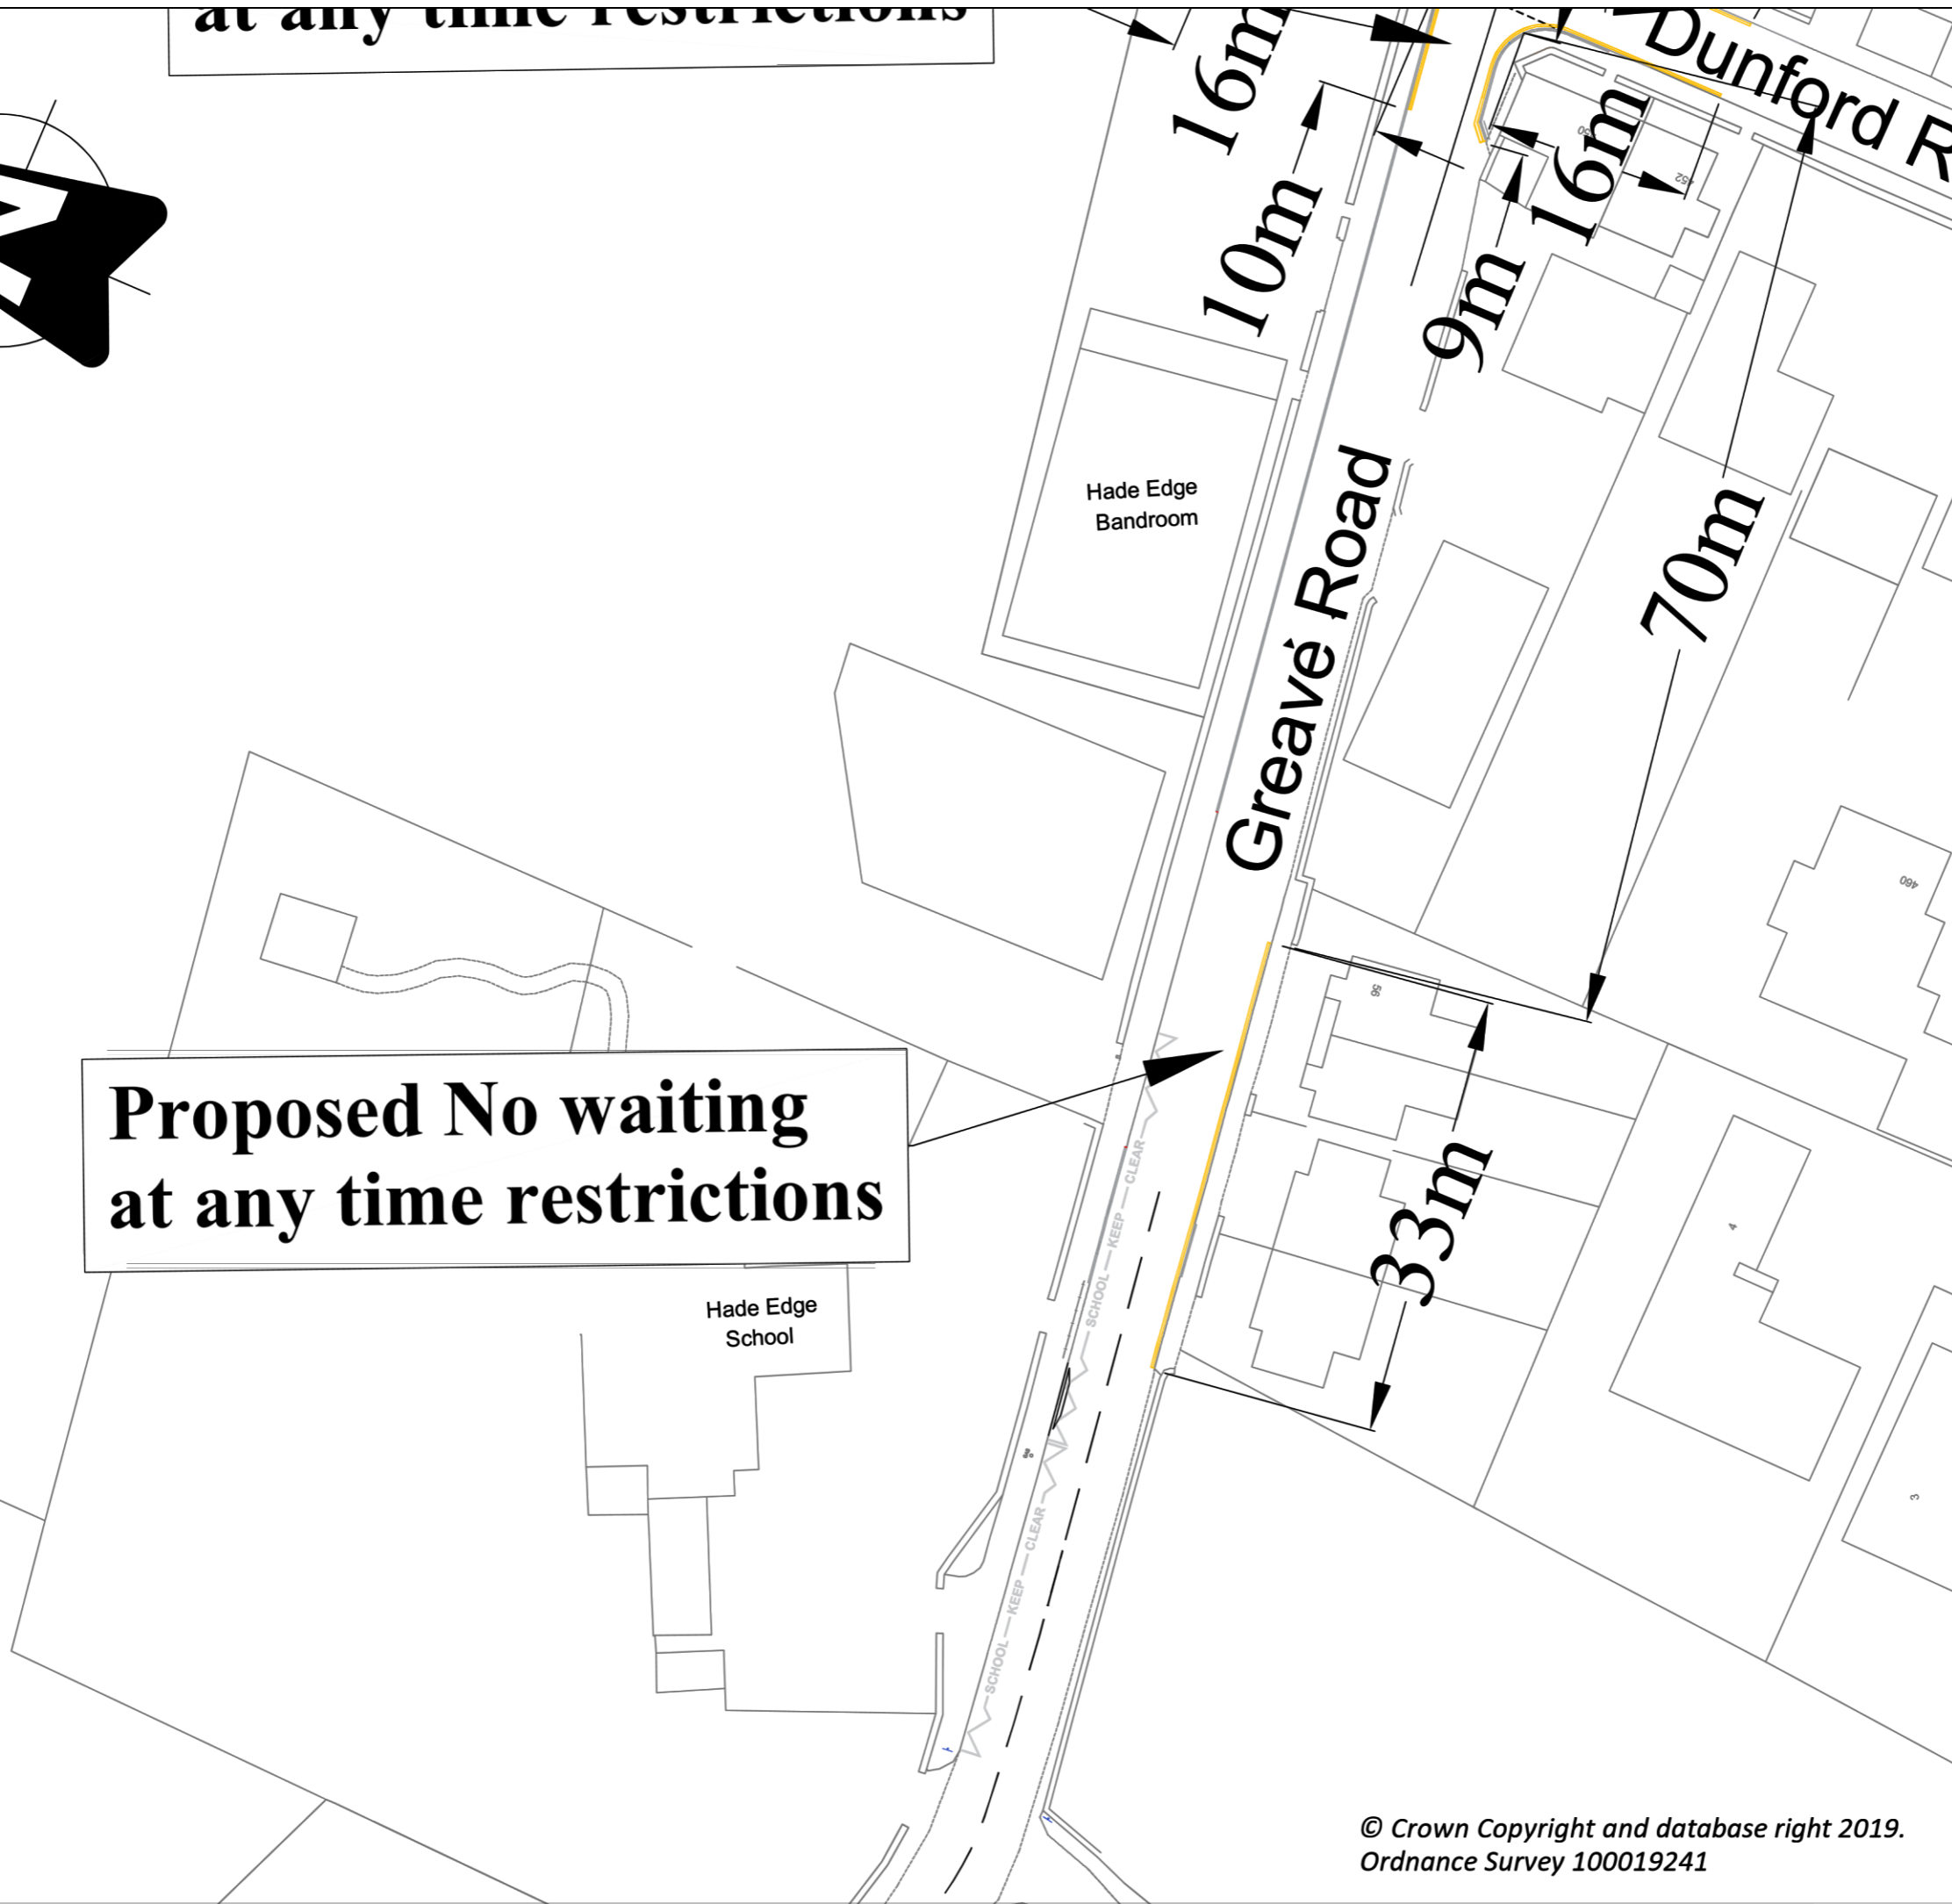

REF.	DATE	REVISIONS



Streetscene & Housing
Flint Street, Fartown
Huddersfield, HD1 6LG

SECTION Highway Safety

DRAWN	CHECKED
KM	KN

SCALE	PROJECT NO.	DATE
N.T.S.	50-61698	APR 23

PROJECT
No waiting at any time
restrictions

TITLE
Dunford Road
Hade Edge
Sheet 4 of 4

DRAWING No.	HS-50-61698-PC-WP1.1
CAD No.	