




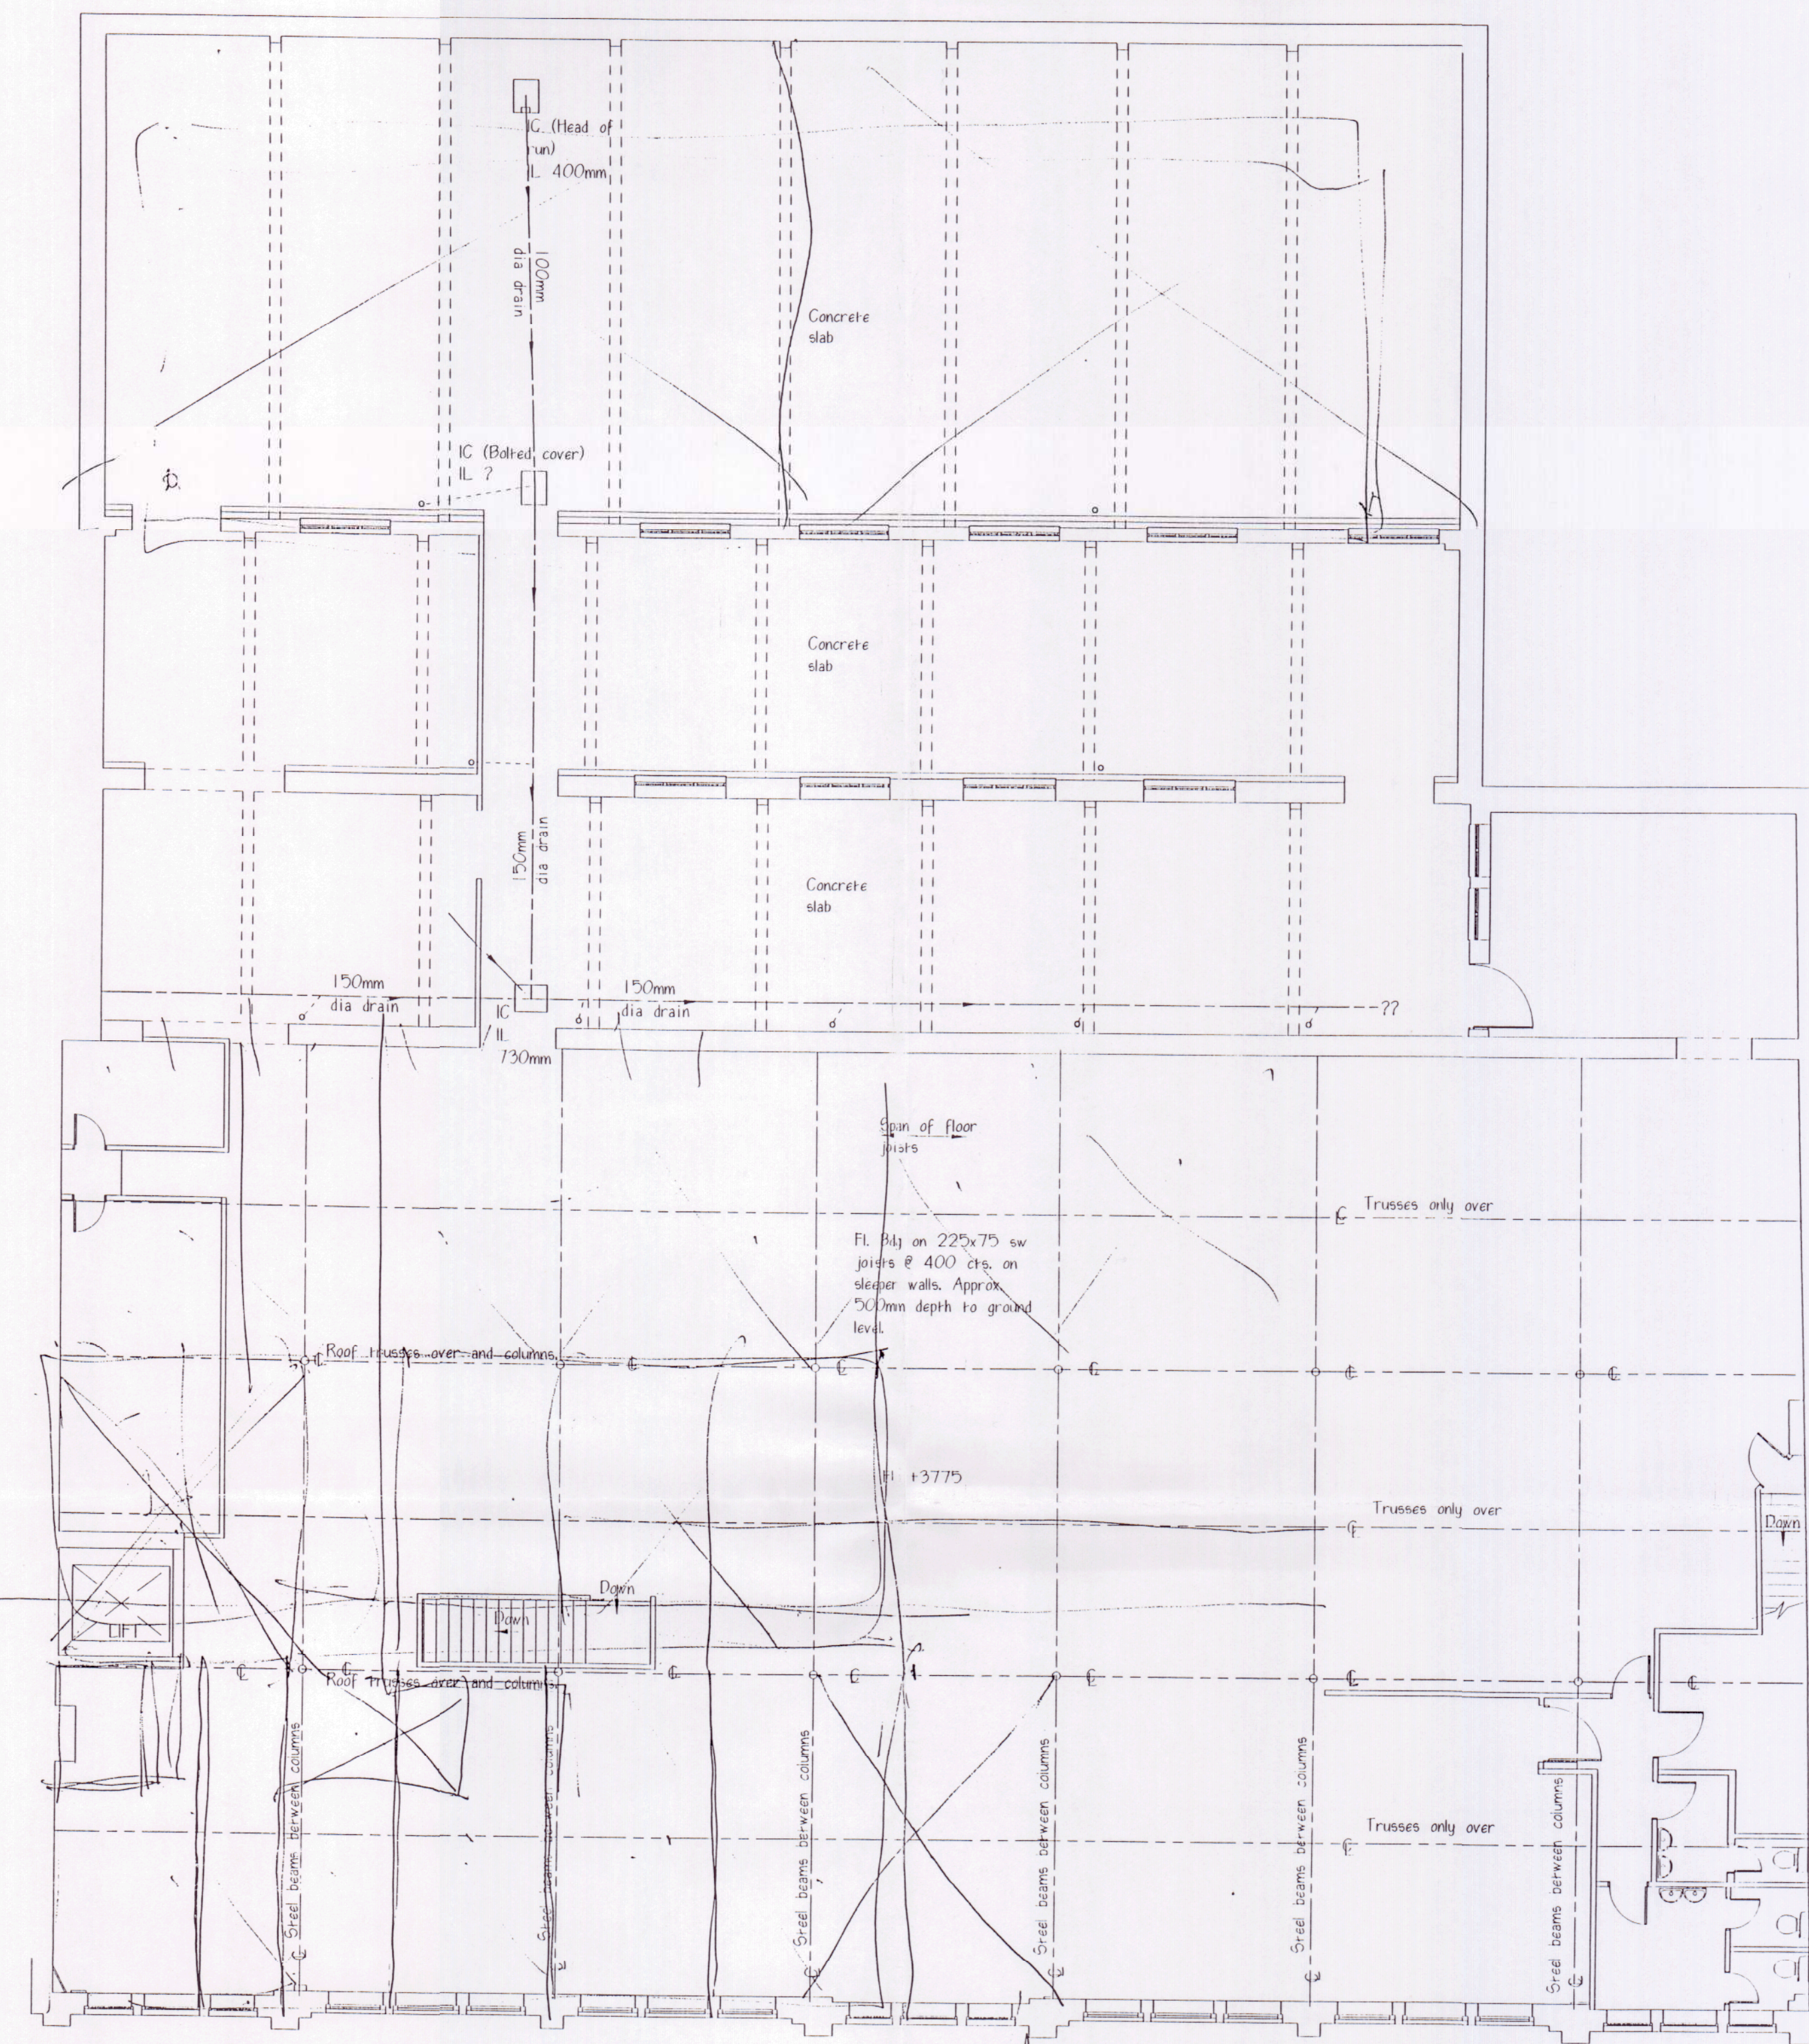


FIRST FLOOR LAYOUT

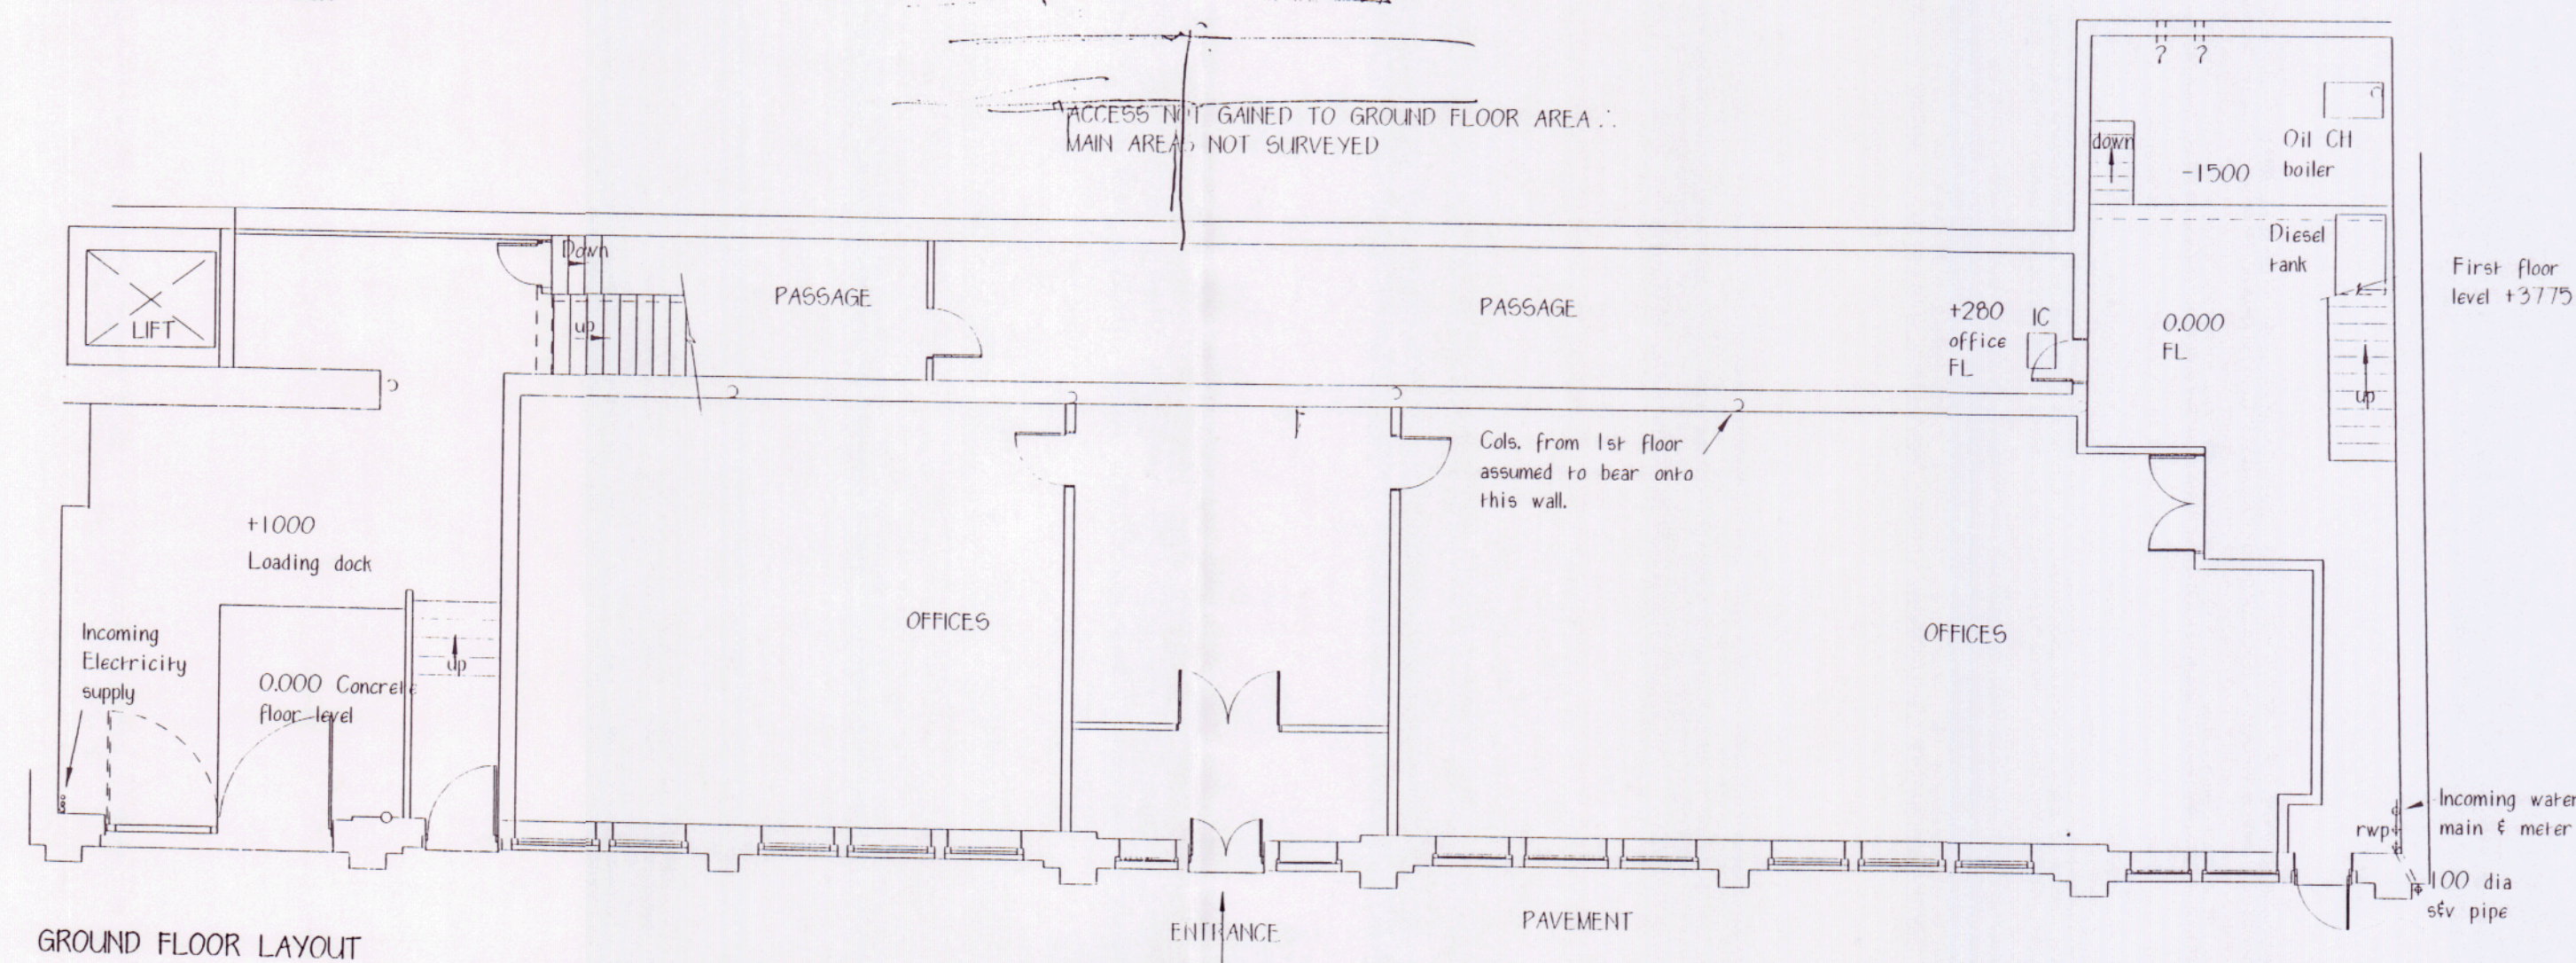

GROUND FLOOR LAYOUT

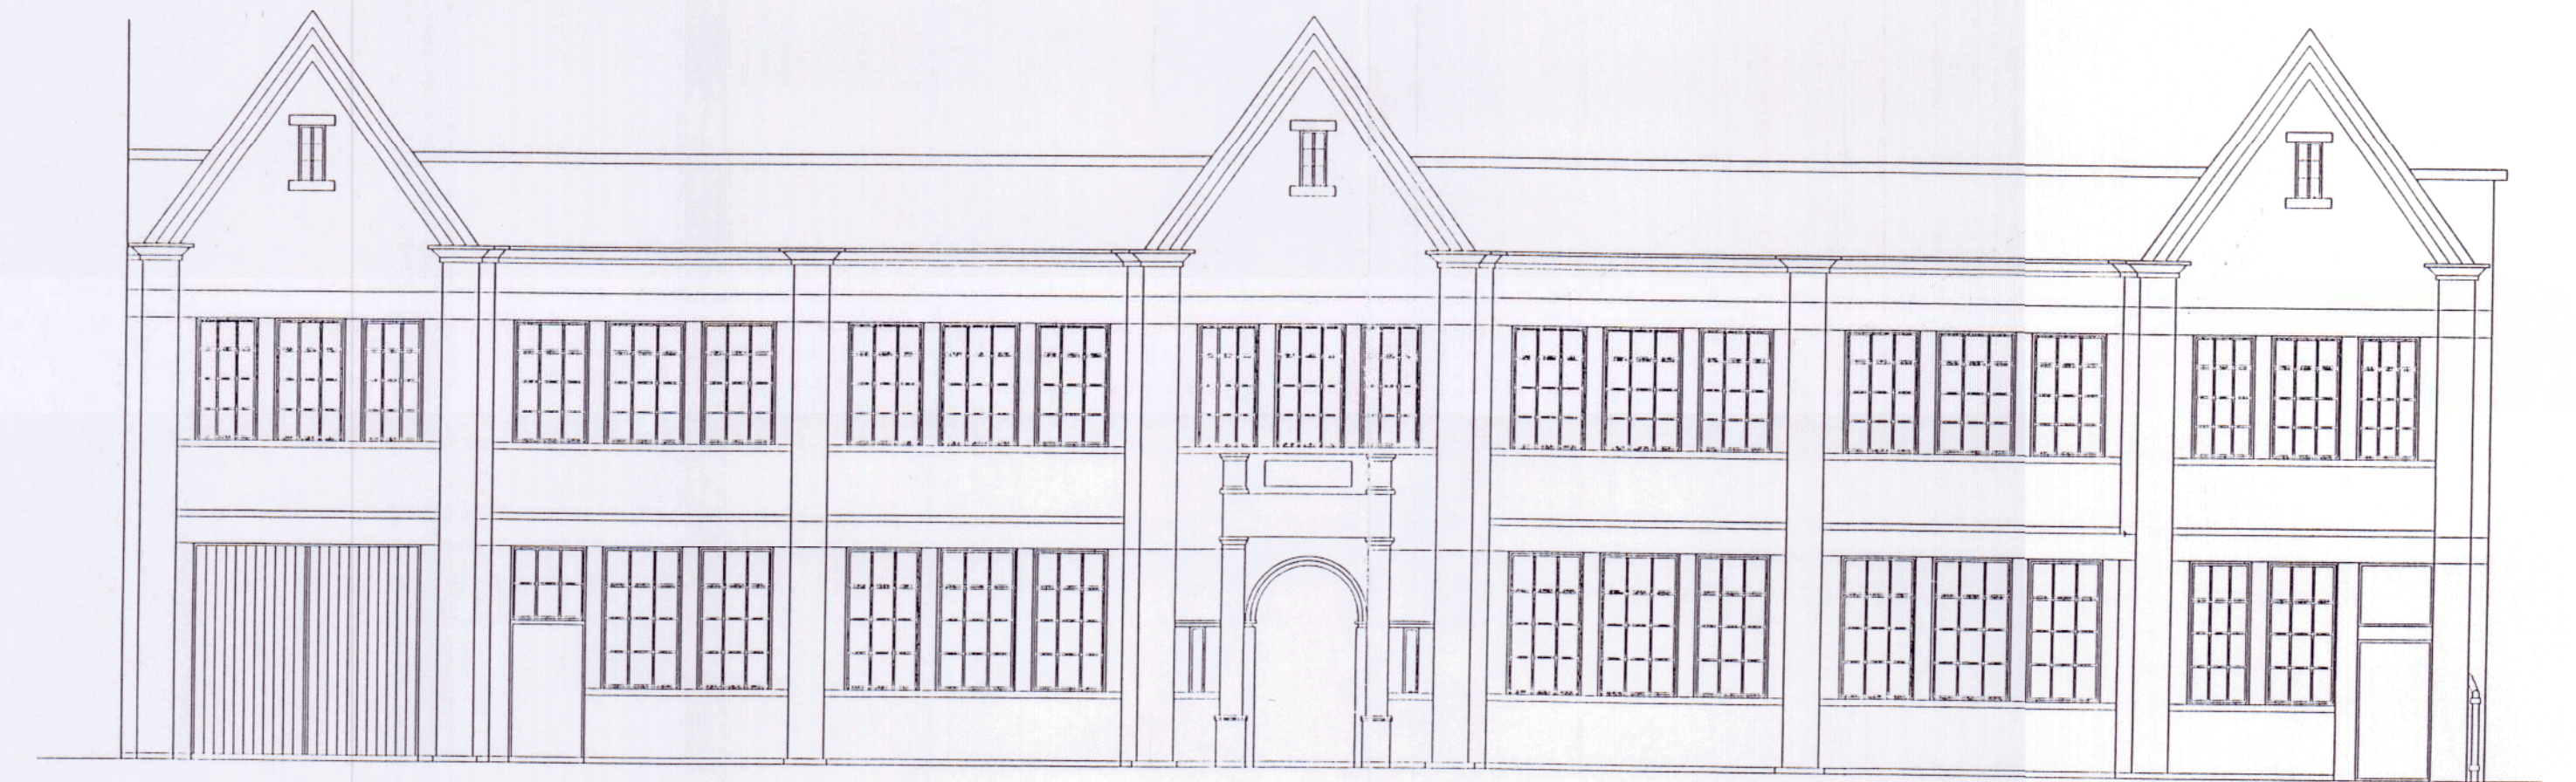


FRONT ELEVATION

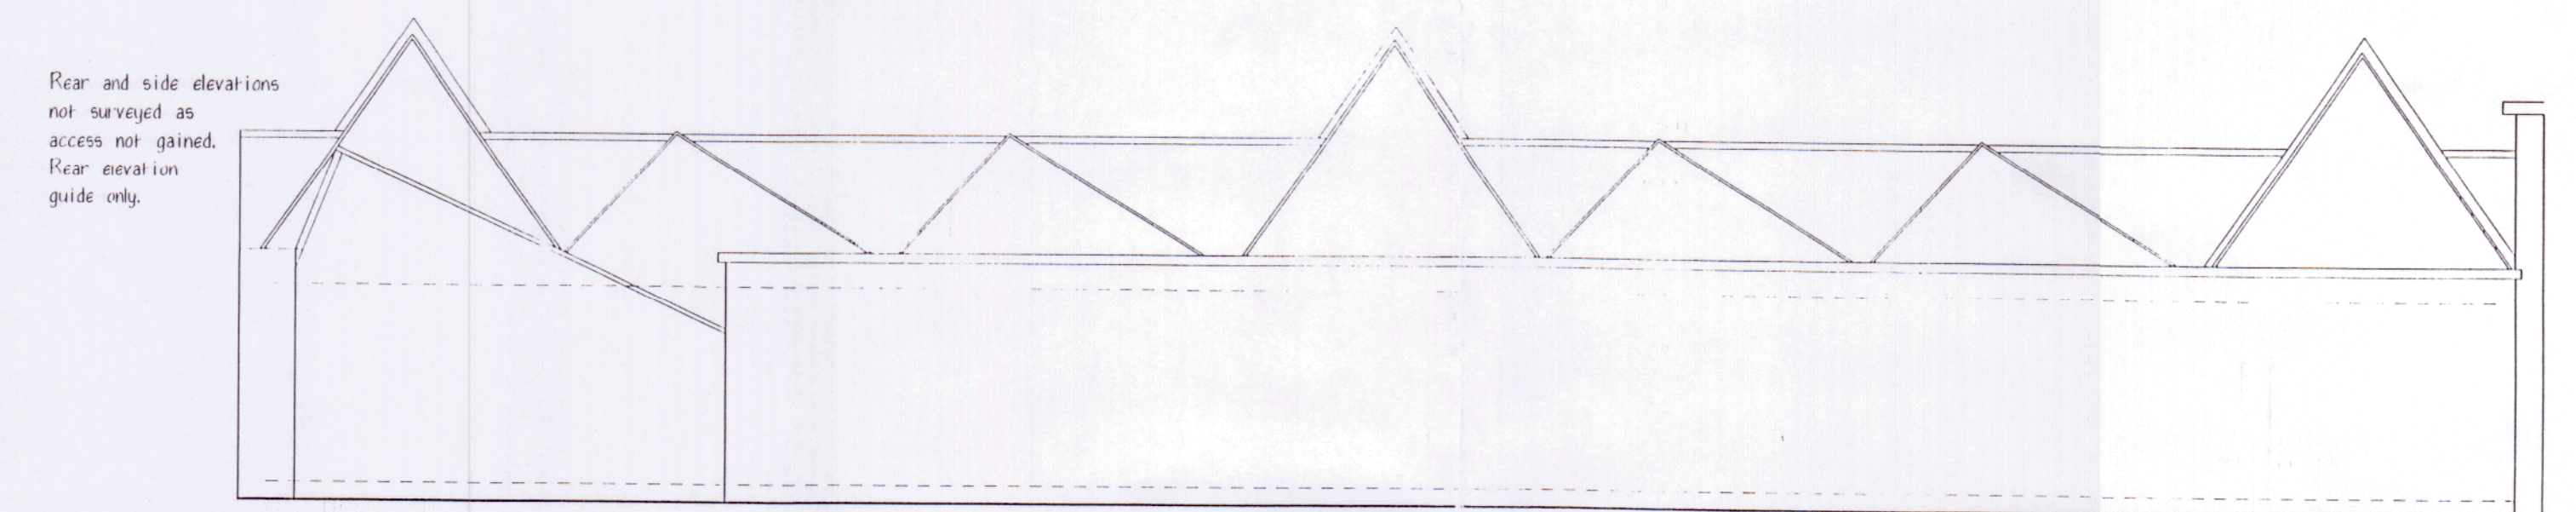


Rear and side elevations not surveyed as access not gained. Rear elevation guide only.

REAR ELEVATION

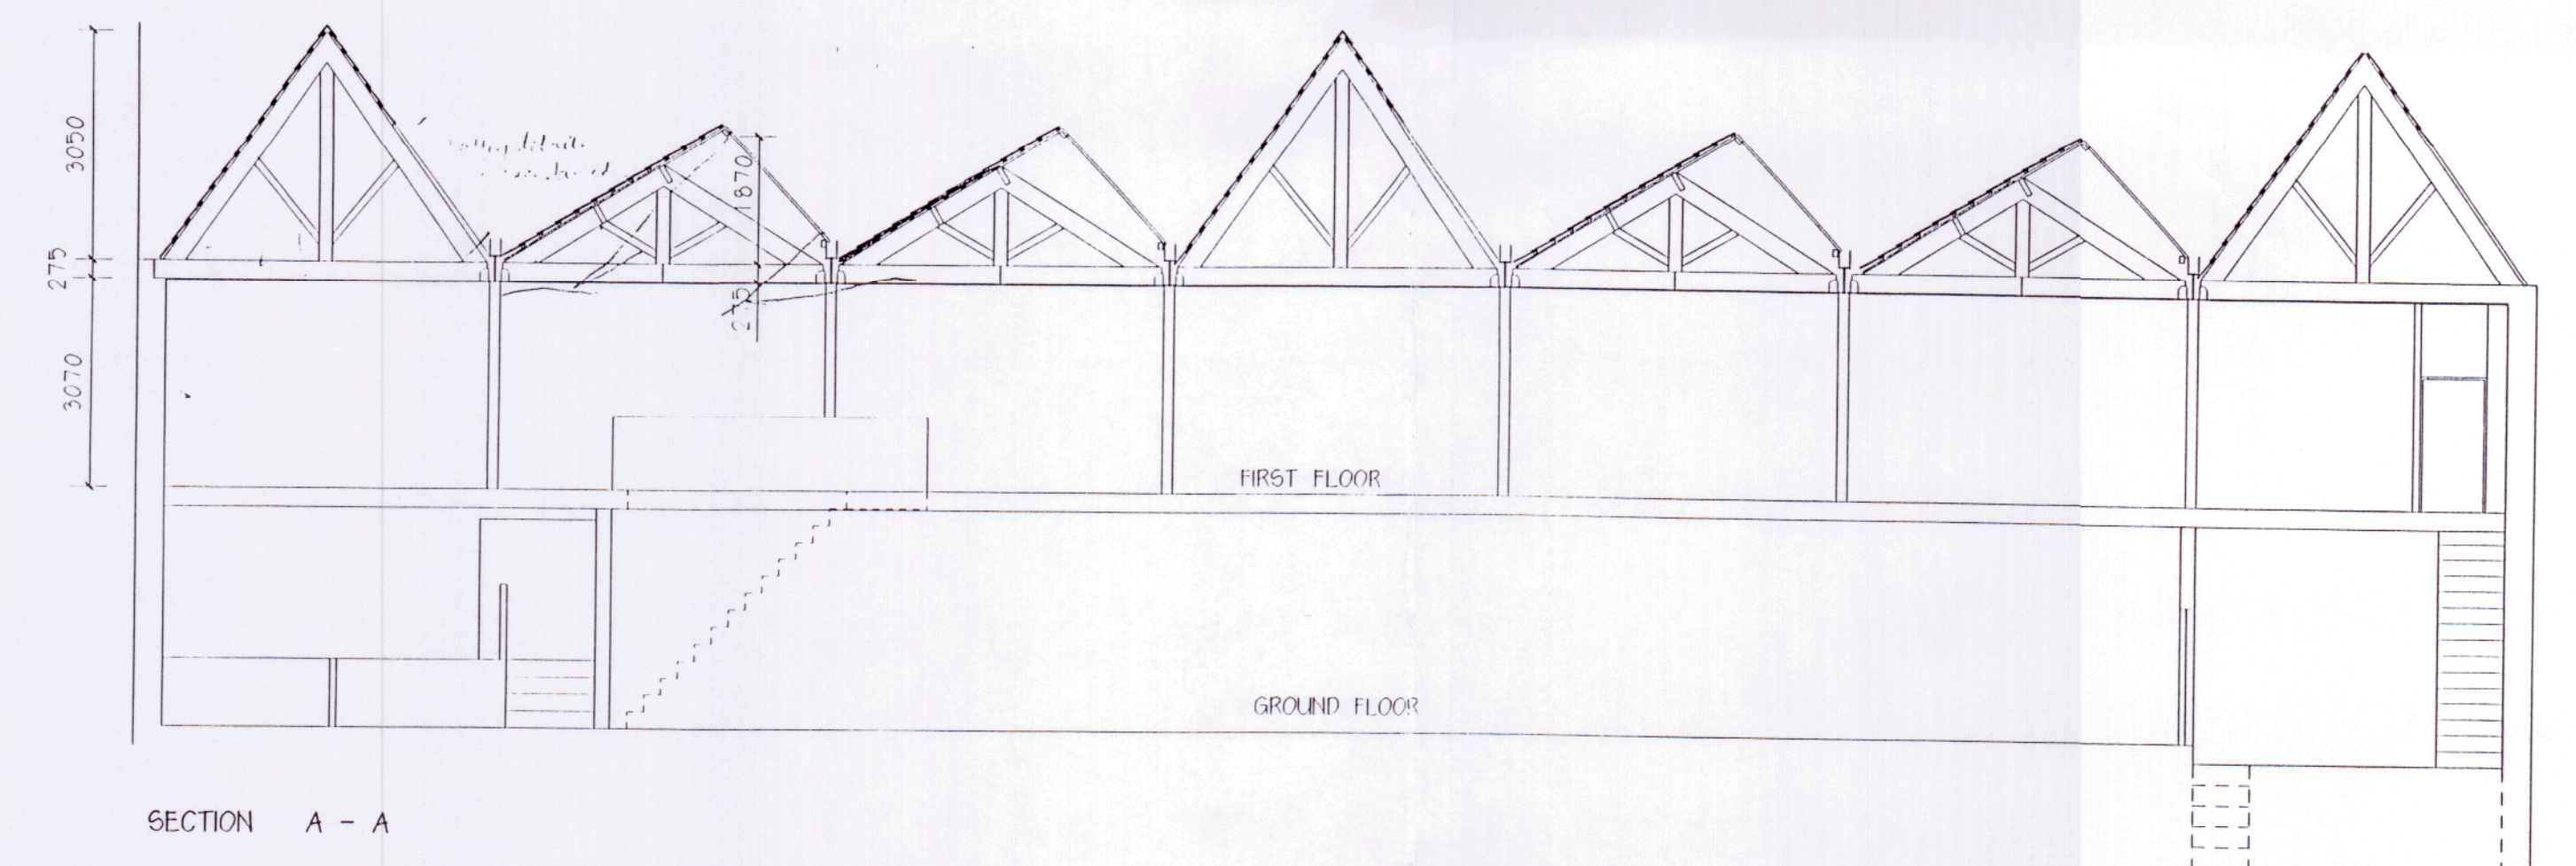


SECTION A - A

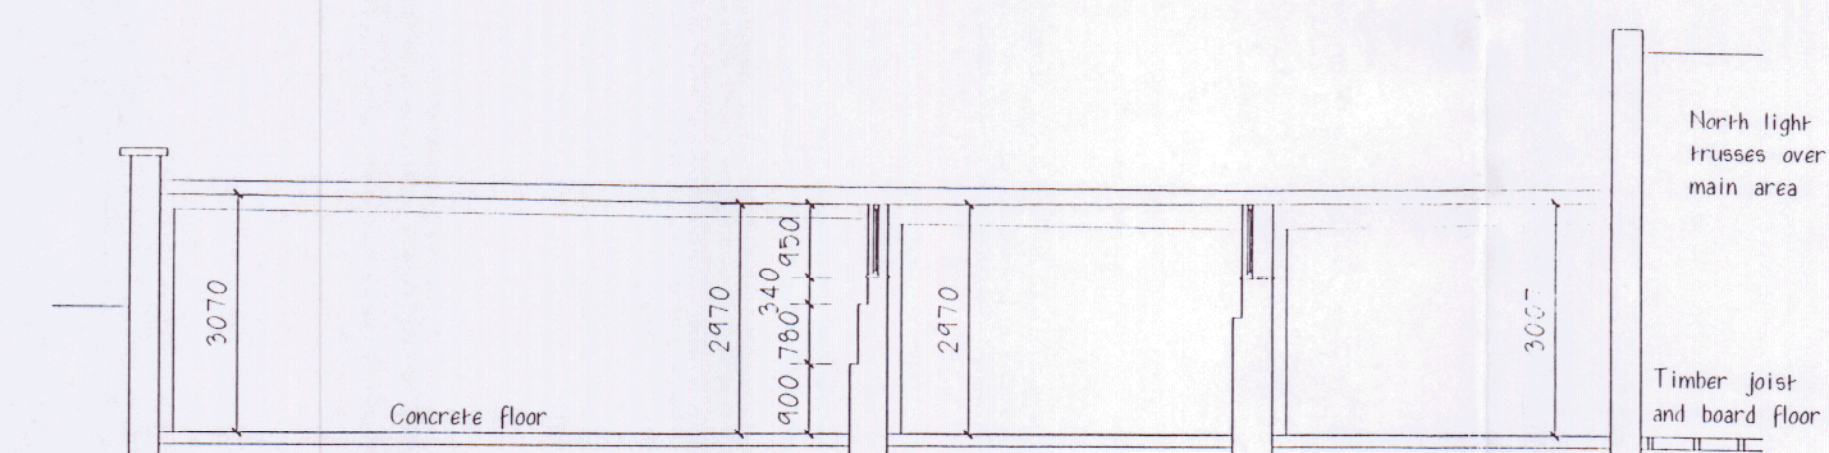

SECTION B - B

EXISTING DETAILS 35 ST. JOHN'S ROAD BIRKBY, HUDDERSFIELD

SCALE: 1/100

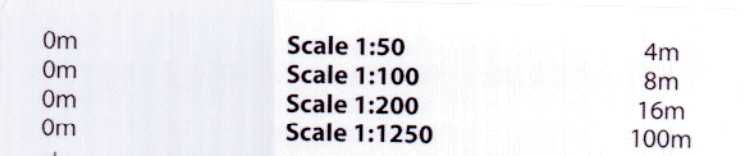

[When to scale of original plan, bar = 8cm]

© Copyright Kirklees Metropolitan Council