

discrepancies must be notified to the Architect prior to the commencement of any work on site.

This drawing is not to be scaled.

Copyright of this drawing, and design belongs solely to Wm Younger Developments Ltd, and may not

Additional Window position when dwelling detached.

S2 GROUND FLOOR 82 sqm

ACORN ARCHITECTURAL

P.O.Box 25 Brighouse HD6 1XJ

Telephone: 01484 712820 Fax: 01484 400966

Wm Younger

Developments Ltd

Planning.


Storthes Hall.

Plans & Elevations. House Type S2. (type 1-3)

scale:- 1:100 @ A1.

DATE:- 30.11.09.


BUILT WITH CARE

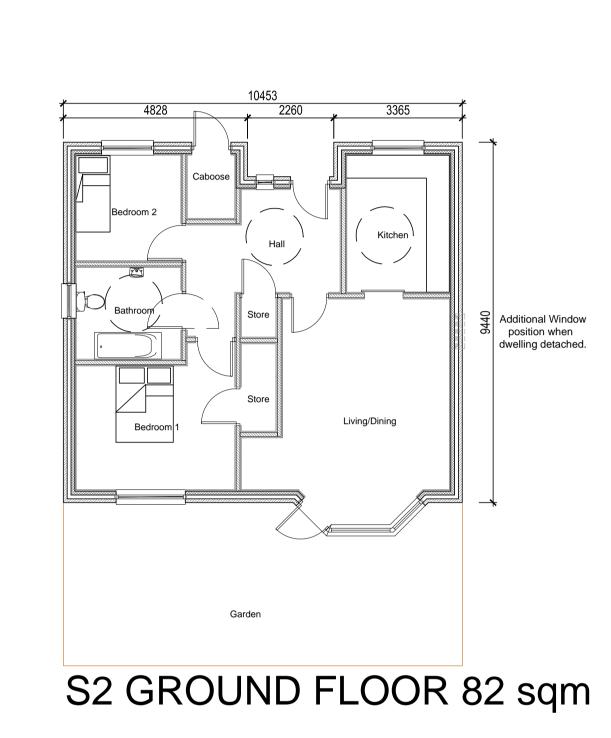






CEDAR COURT :- PLOT 02

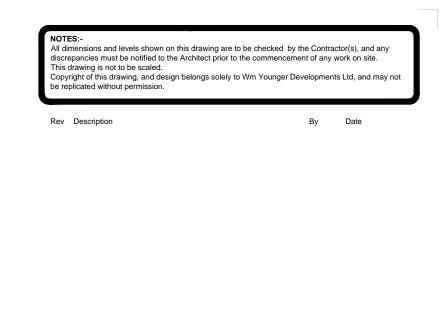

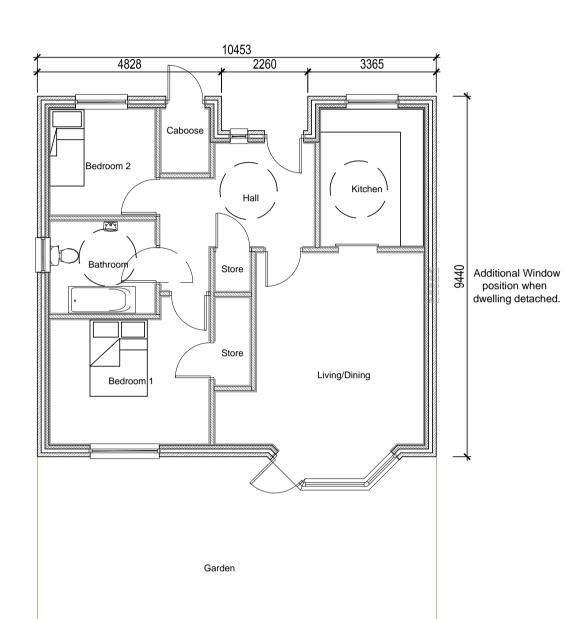




Plans & Elevations. House Type S2. (type 7-9) SCALE:- 1:100 @ A1. DATE:- 30.11.09.

S2 Elevation Type 7.
Semi-detached.

BEECH HOLLOW:- PLOTS 17, 19
SYCAMORE CLOSE:- PLOT 05
CHESTNUT CRESCENT:- PLOT 02 S2 Elevation Type 8. **Detached.** PINE PLACE :- PLOT 10 MAGNOLIA MUSE :- PLOT 06 ELDERBERRY LANE :- PLOT 13 S2 GROUND FLOOR 82 sqm S2 Elevation Type 8.
Semi-detached.

PINE PLACE :- PLOT 02
CHERRY LANE :- PLOT 02
MAGNOLIA MUSE :- PLOT 11 YEW CRESCENT :- PLOT 14 WALNUT WALK :- PLOT 02 MAPLE DRIVE :- PLOT 02 ELDERBERRY LANE :- PLOTS 05, 11, 21, 23 S2 Elevation Type 9. **Detached.** MAHOGANY CLOSE :- PLOT 04 HOLLY CLOSE :- PLOTS 03, 14 WILLOW WAY:- PLOTS 07, 11 Semi-detached. 03

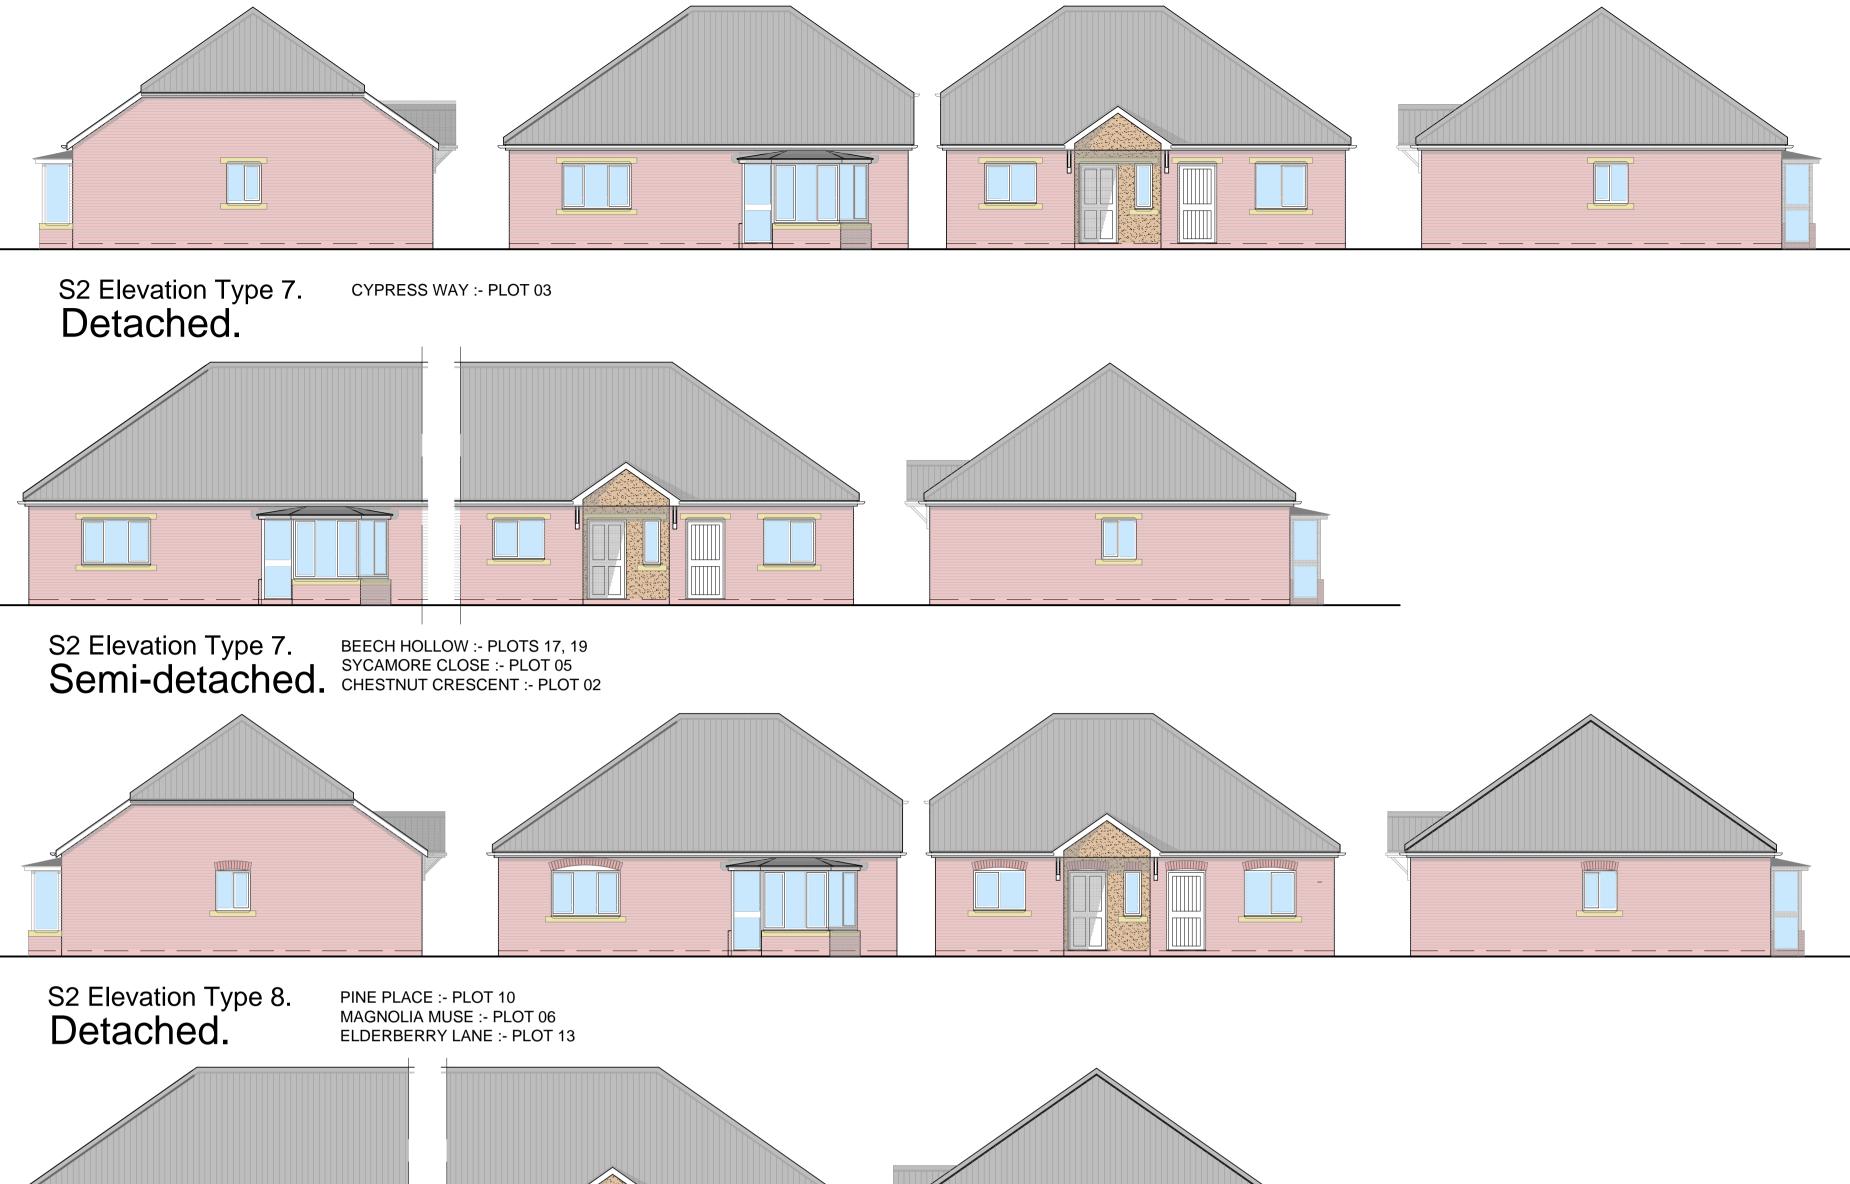



S2 Elevation Type 9.