



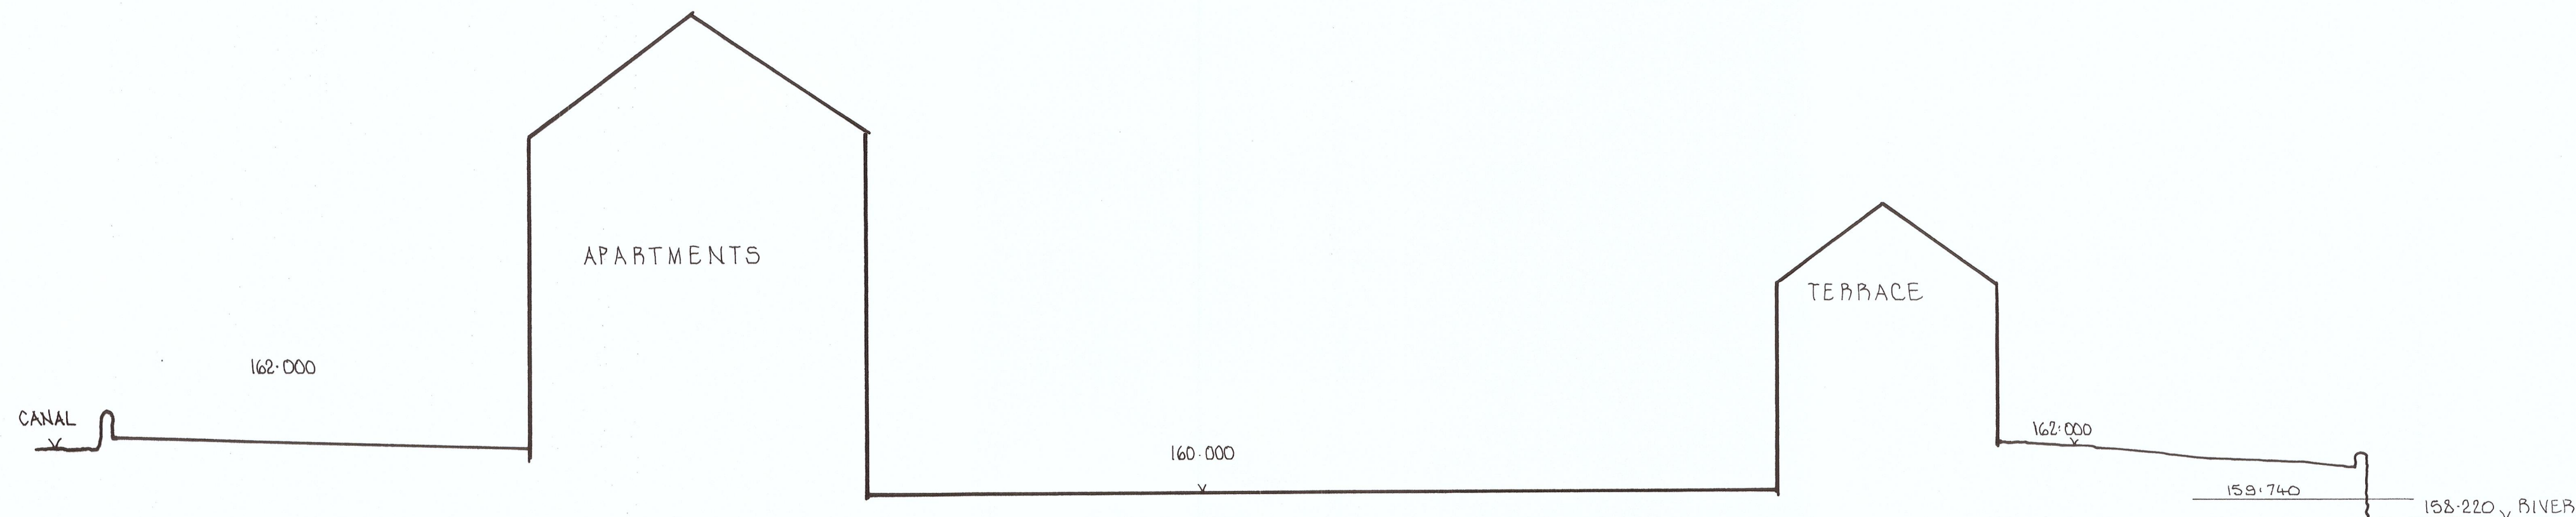

CROSS SECTION 'A'-A'

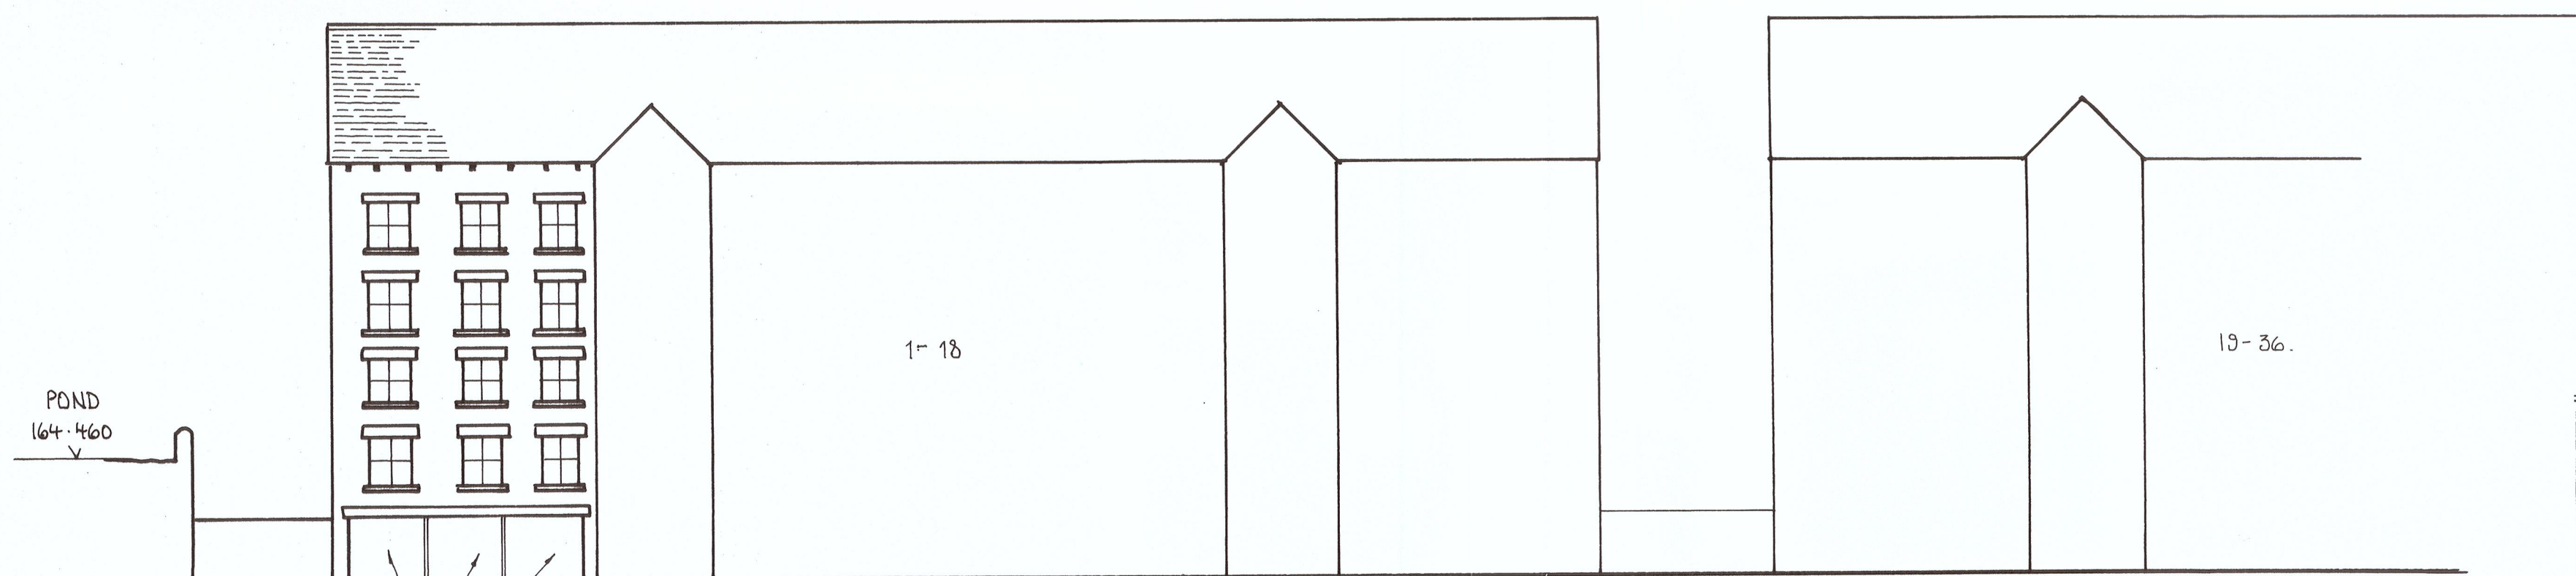

CROSS SECTION / ELEVATION 'B'-B'

BASEMENT CAR PARKING IN TANDEM 12x2: 24 EACH BLOCK
 = 48 SPACES IN TOTAL ∴ 24 UNITS
 REMAINING UNITS TO HAVE EXTERNAL PARKING SPACES
 12x2: 24

CLIENT CELLARS CLOUGH PROPERTIES LTD

PROJECT RESIDENTIAL DEVELOPMENT

LOCATION CELLARS CLOUGH MILL,
 MANCHESTER ROAD, MARSDEN

S. INGRAM & ASSOCIATES
 Building Surveyors & Design Consultants

CIVIC TRUST AWARD 2002 - COMMENDATION FOR GOOD DESIGN

DESIGN STUDIO
 HEIGHTS LANE
 HEIGHTS DELPH
 OLDHAM OL3 5TU

Telephone: 0145 787 6500
 Mobile: 07753 834 352

SCALES: 1:200

DRAWN BY: S. INGRAM A.B.Eng.M.R.S.H.

DATE: JAN 2017

DRAWING No. 61 'A' 5