



VOLUME OF EXISTING BUILDINGS $54,600\text{m}^3$
 FOOTPRINT OF EXISTING BUILDINGS $4,137\text{m}^2$
 VOLUME OF PROPOSED BUILDINGS $31,870\text{m}^3$
 FOOTPRINT OF PROPOSED BUILDINGS $2,297\text{m}^2$

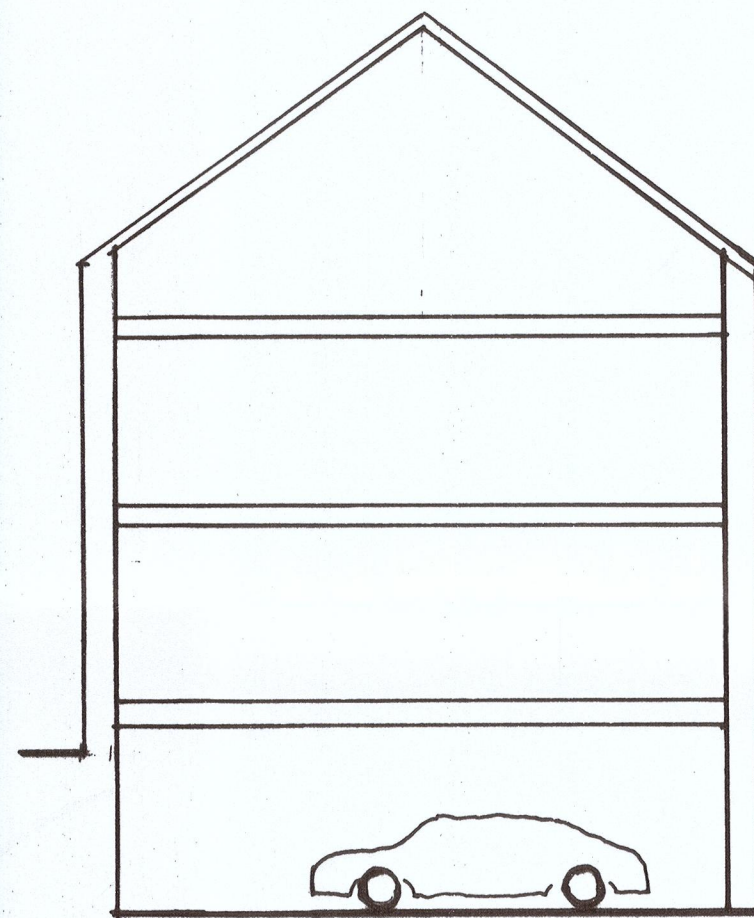

HOUSES



CROSS SECTION

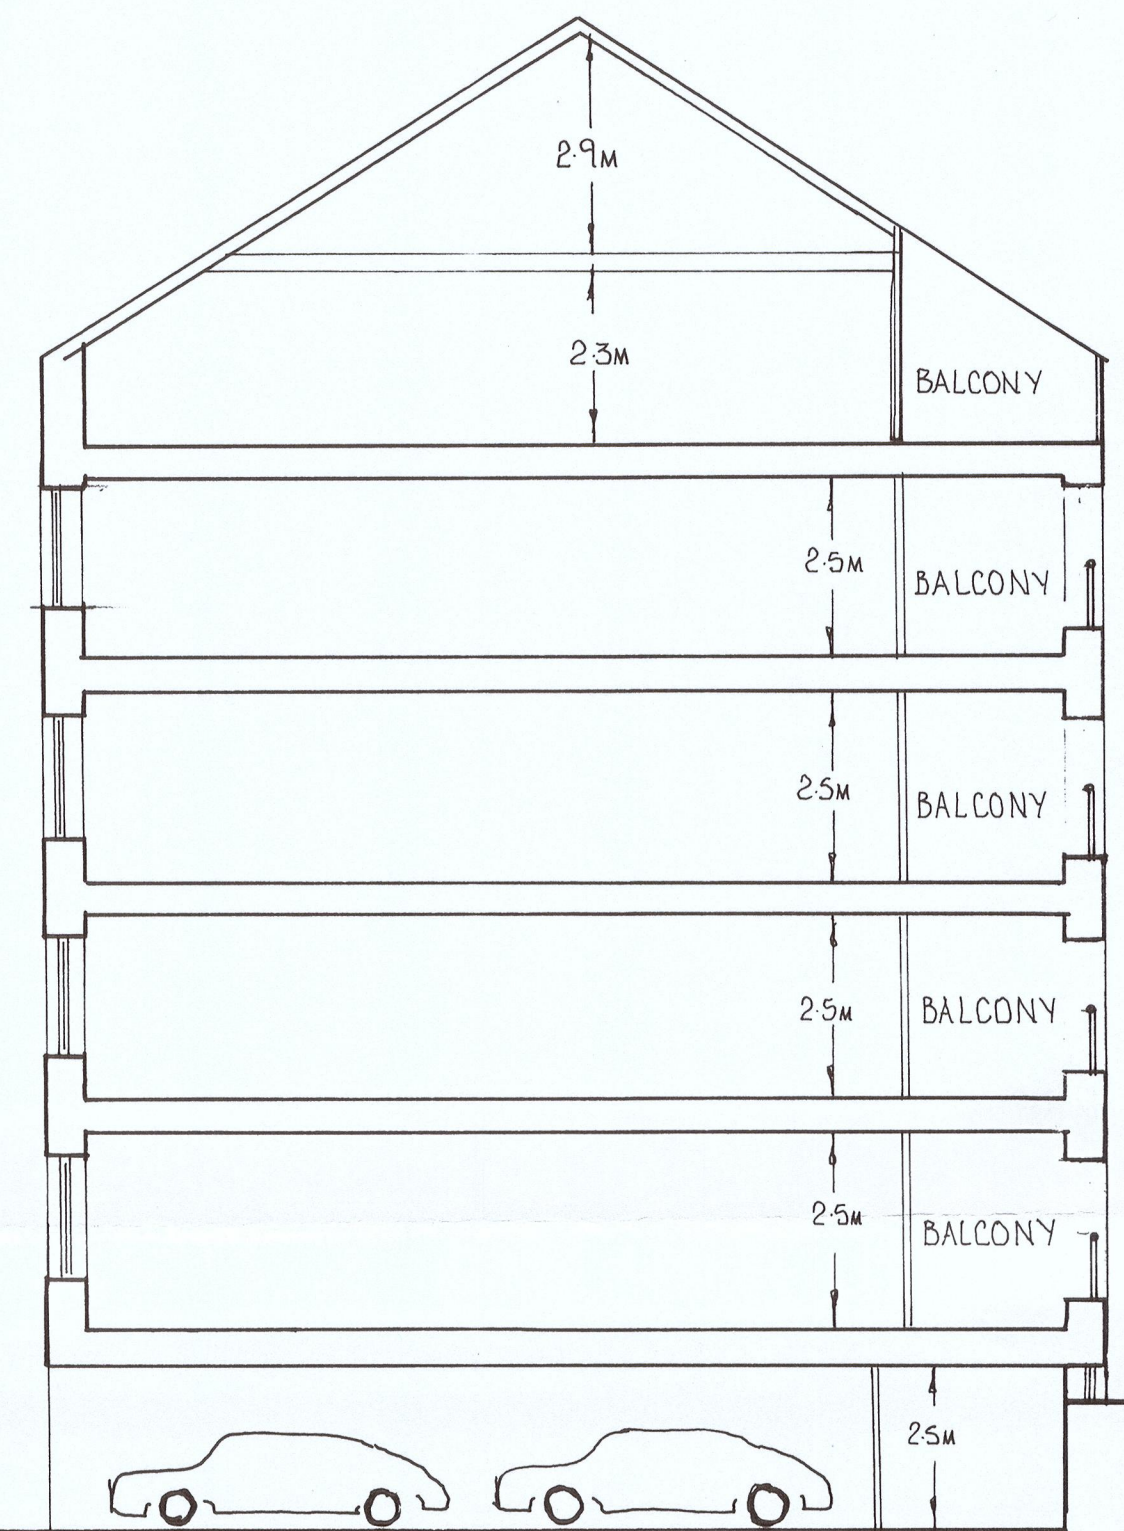

APARTMENTS

CLIENT	CELLARS CLOUGH PROPERTIES LTD
PROJECT	RESIDENTIAL DEVELOPMENT
LOCATION	CELLARS CLOUGH MILL, MANCHESTER ROAD, MARSDEN
S. INGRAM & ASSOCIATES Building Surveyors & Design Consultants CIVIC TRUST AWARD 2002 - COMMENDATION FOR GOOD DESIGN	
DESIGN STUDIO HEIGHTS LANE HEIGHTS DELPH OLDHAM OL3 5TU Telephone: 0145 787 6500 Mobile: 07753 834 352	
SCALES:	1:200
DRAWN BY:	S. INGRAM A.B.Eng M.R.S.H.
DATE:	JAN 2017 REV: JUNE 2018
DRAWING No.	61 'A' 14.