


First Floor Accommodation Schedule:

2 x Two Bedroom flats

9 x Studio flats

PROPOSED FIRST FLOOR

Scale 1:100

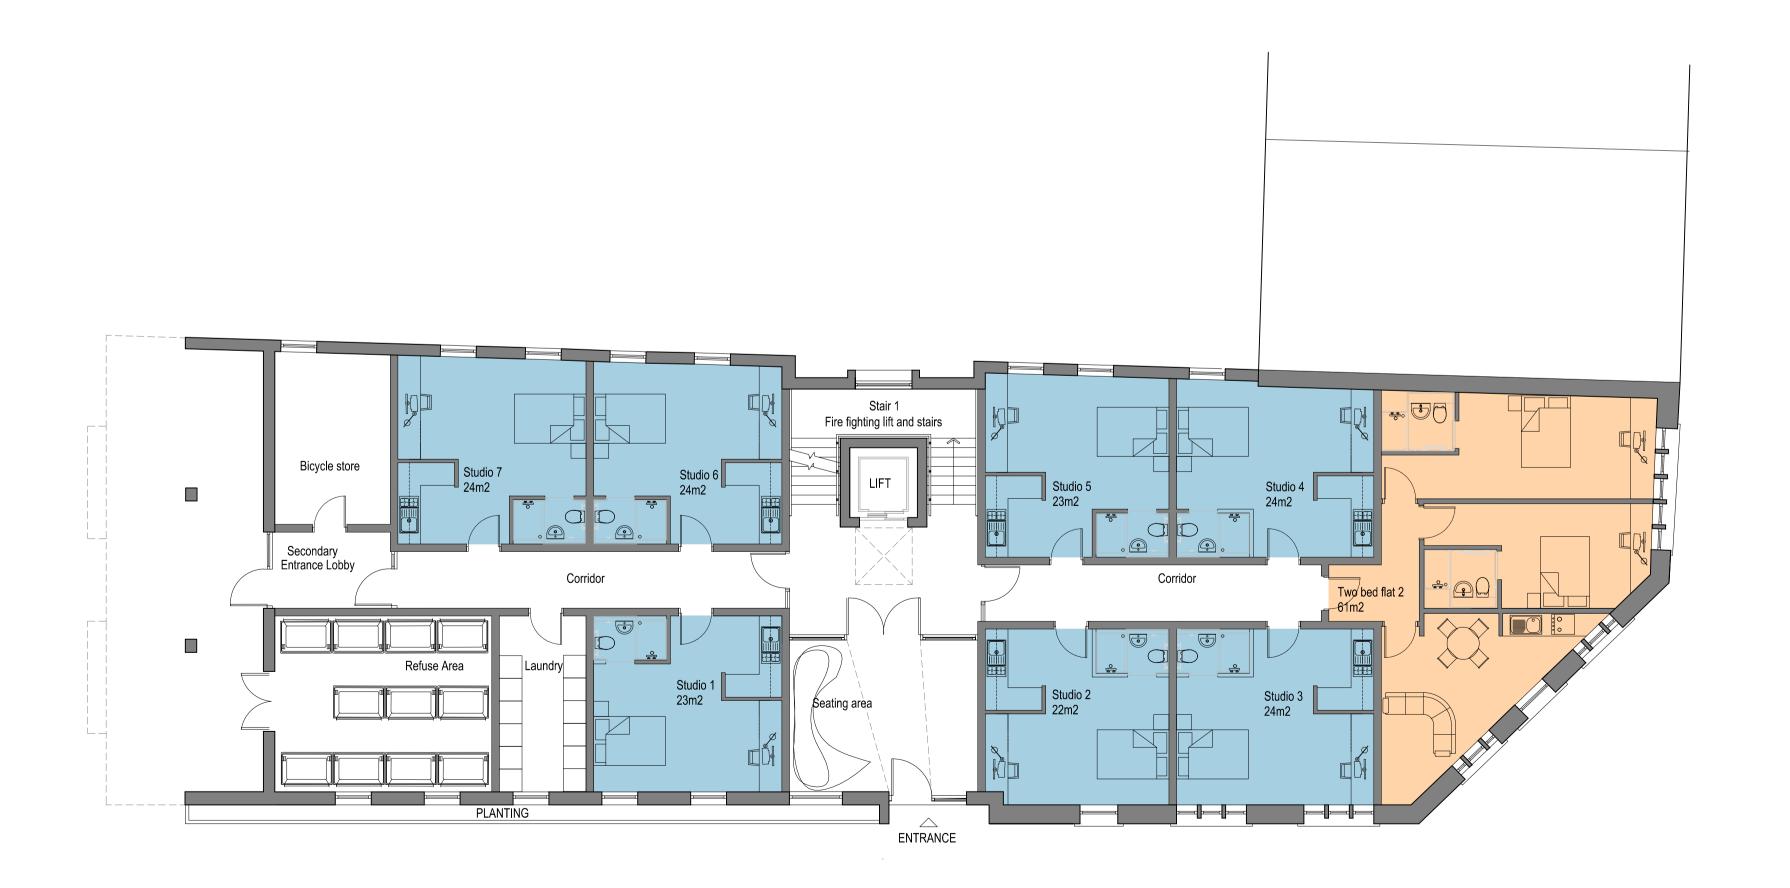


Ground Floor Accommodation Schedule: 1 x Two Bedroom flats 7x Studio flats

TOTAL NUMBER OF STUDIOS:39
TOTAL NUMBER OF TWO BEDROOM FLATS:4
TOTAL NUMBER OF THREE BEDROOM FLATS:4
TOTAL NUMBER OF BEDS: 59

## PROPOSED GROUND FLOOR

Scale 1:100

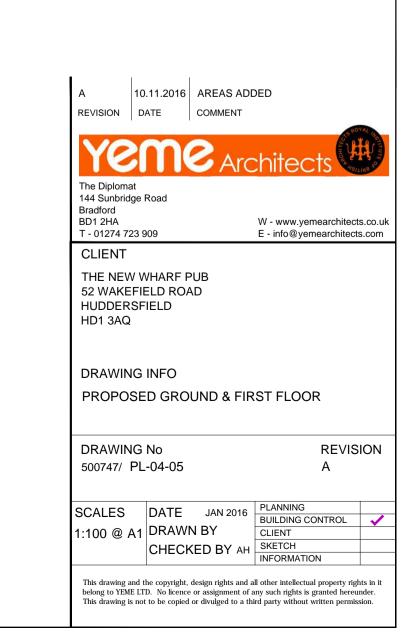

All dimensions are to be checked on site, any discrepancies are to be reported to the Architect before work commences. Do not scale from this drawing.

This drawing is to be read in conjunction with all relevant consultants and specialists drawings / documents, any discrepancies are to be reported to the Architect before the affected work commences.

All structural components shown are indicative only. Details / calculations of structural members are to be provided by the Structural Engineer.

This drawing is copyright.

UNITS KEY

2 BED APARTMENT

STUDIO FLAT

3 BED APARTMENT