




EXISTING SECTION A - A

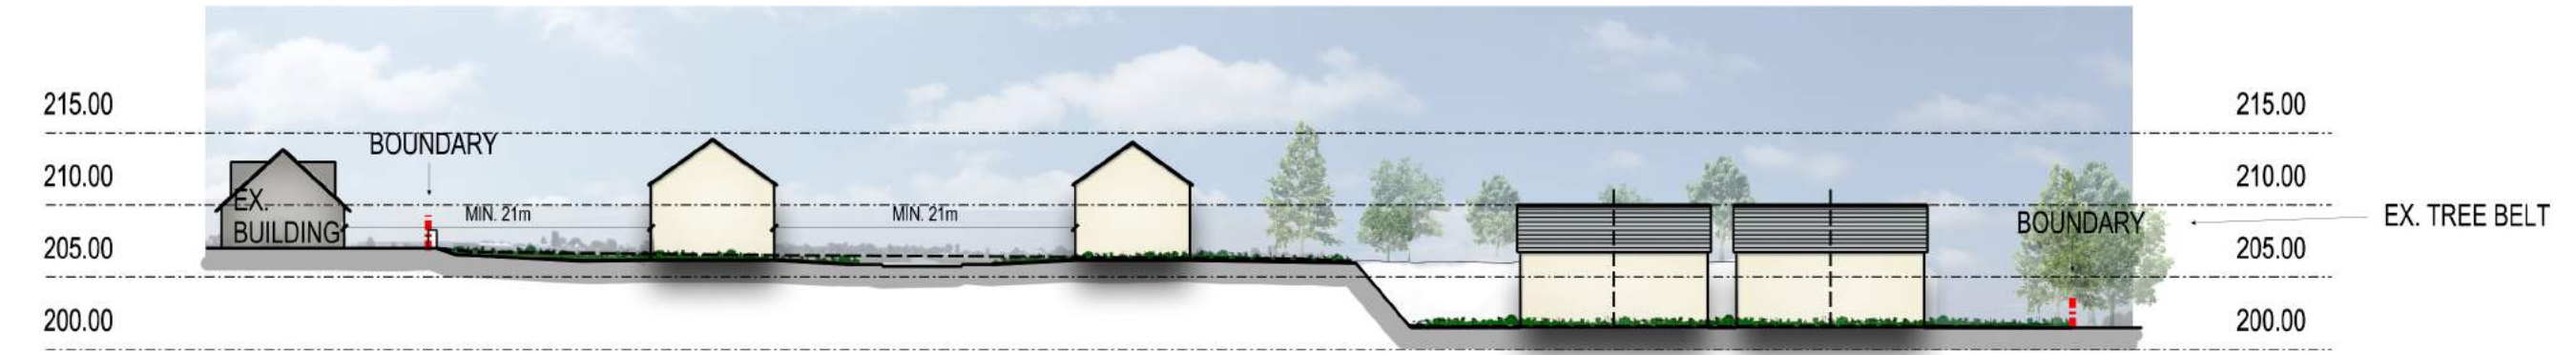


PROPOSED SECTION A - A

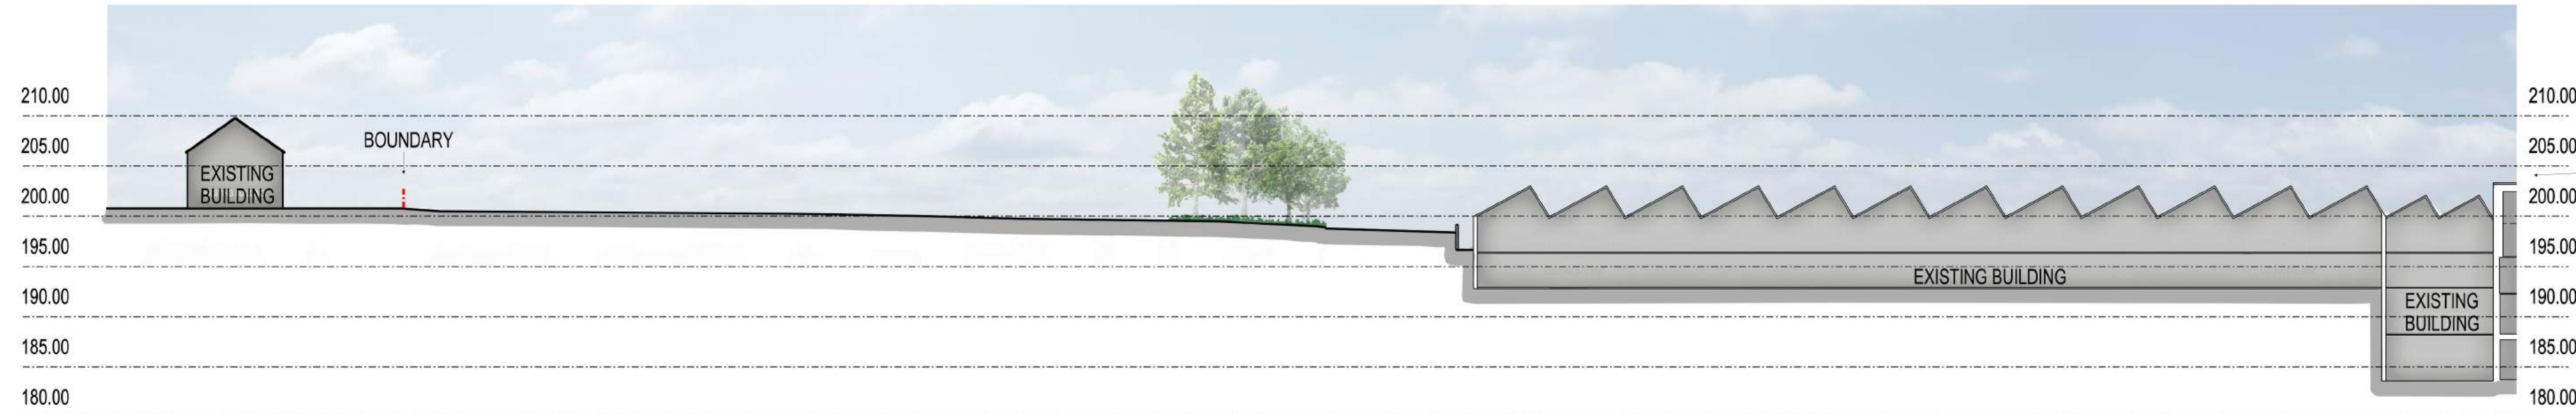

EXISTING SECTION B - B

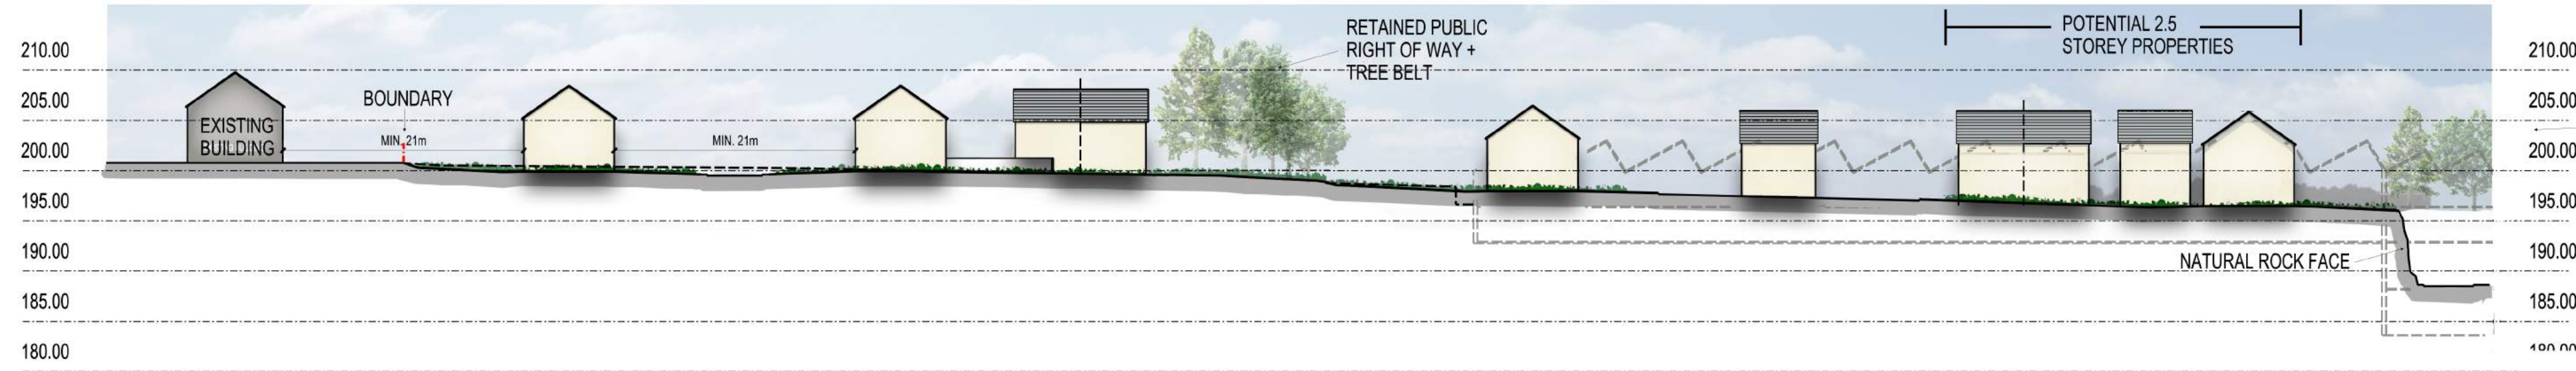

PROPOSED SECTION B - B

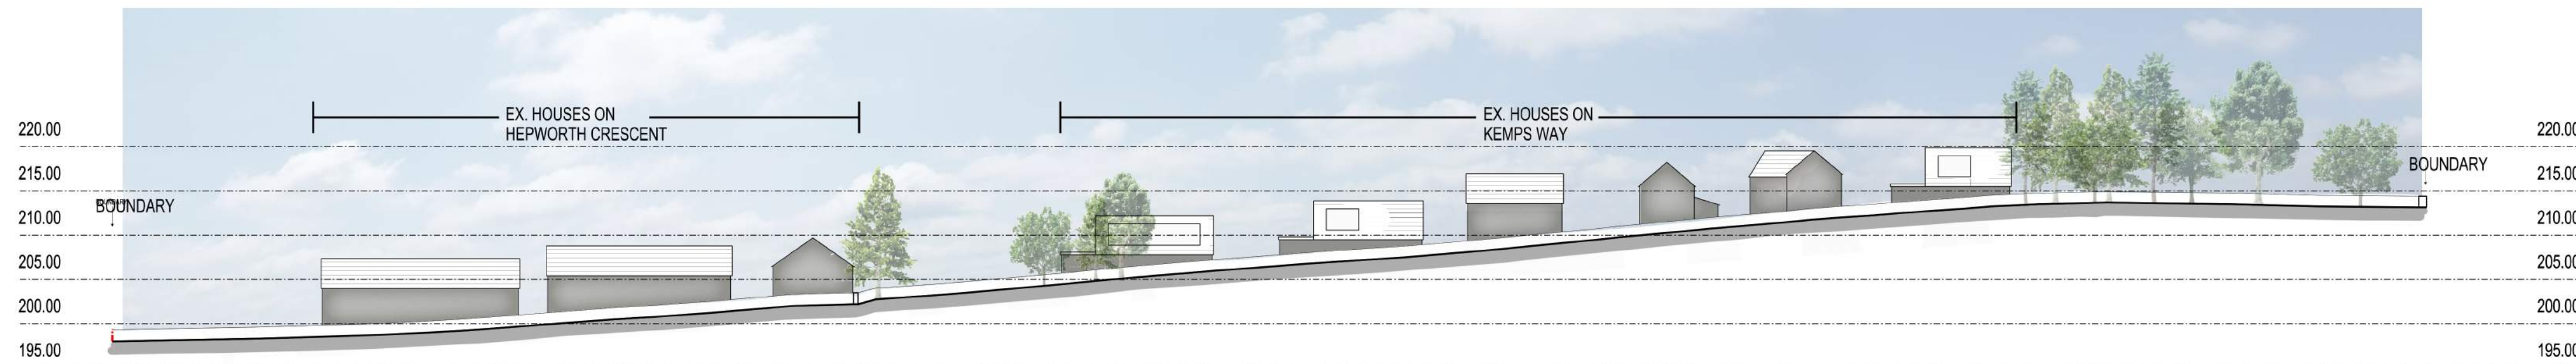

EXISTING SECTION C - C



PROPOSED SECTION C - C



SITE PLAN @ 1:2500

Drawing 2009-2009 - Rev A
Indicative Site Sections for the
residential and mixed use
redevelopment of
Dobroyd Mills,
Hepworth / Jackson Bridge