
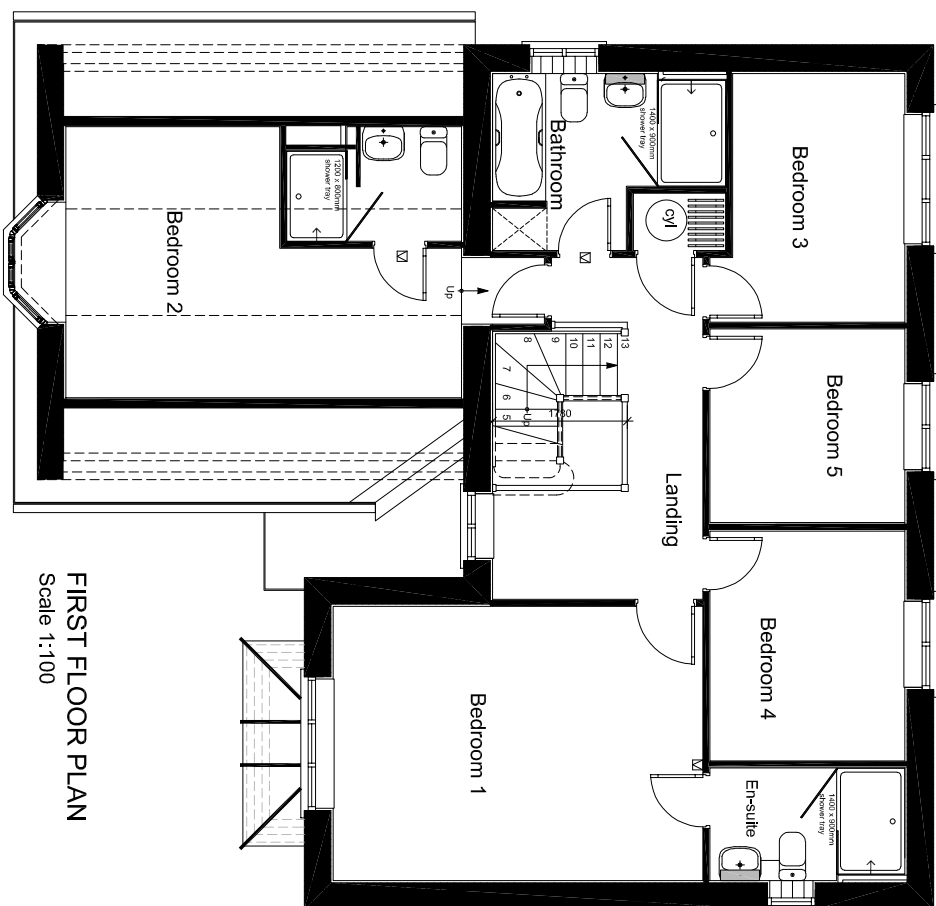
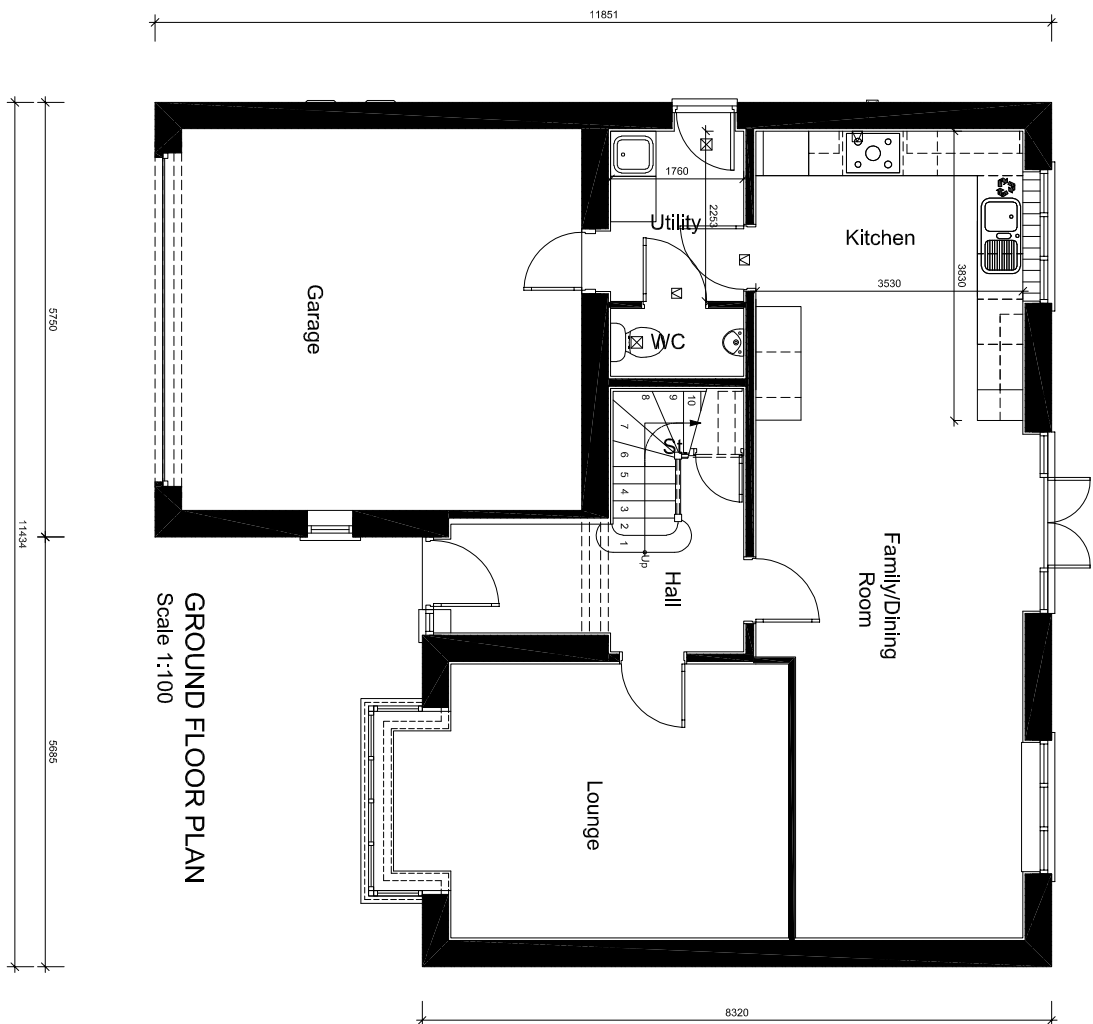


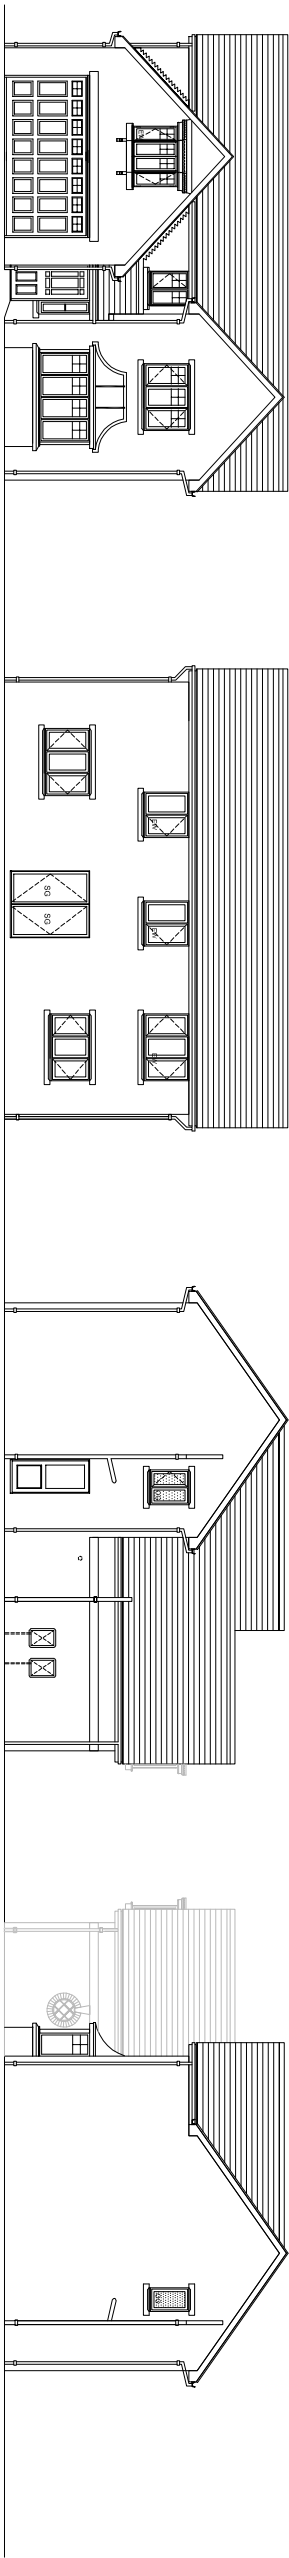

Dunford Road, **HADE EDGE**

DONOT SCALE - ALL DIMENSIONS & LEVELS TO BE CHECKED ON SITE - THIS DRAWING IS COPYRIGHT

SKETCH

subject to structural review
subject to accurate measured survey

reference	date	contact	project
			project PROPOSED RESIDENTIAL DUNFORD ROAD, HADE EDGE
			client JONES HOMES
			title PROPOSED STRATTON HOUSE TYPE
			scale AS SHOWN
			drawn JB
			drawing number 2847-00-09
			checked



niemen
 architects

Niemen Architects
 Deck 2 The Waterscape
 42 Leeds & Bradford Road
 K15 1JL Leeds LS 28D
 Tel: 0113 293 5400
 Fax: 0113 293 5401
 office@niemen.co.uk

www.niemen.co.uk